
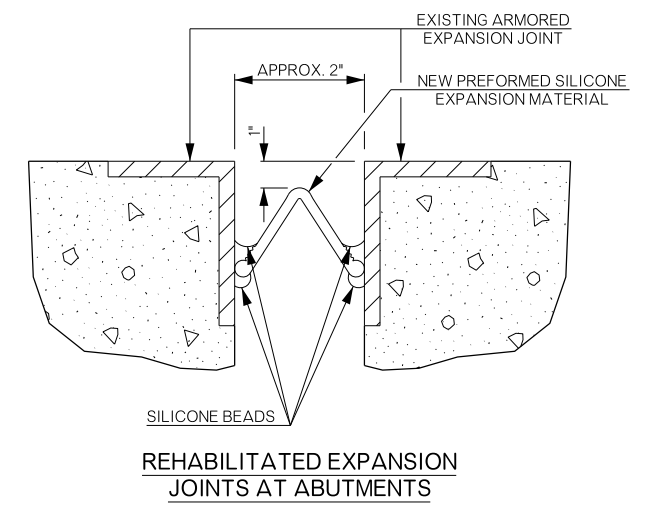
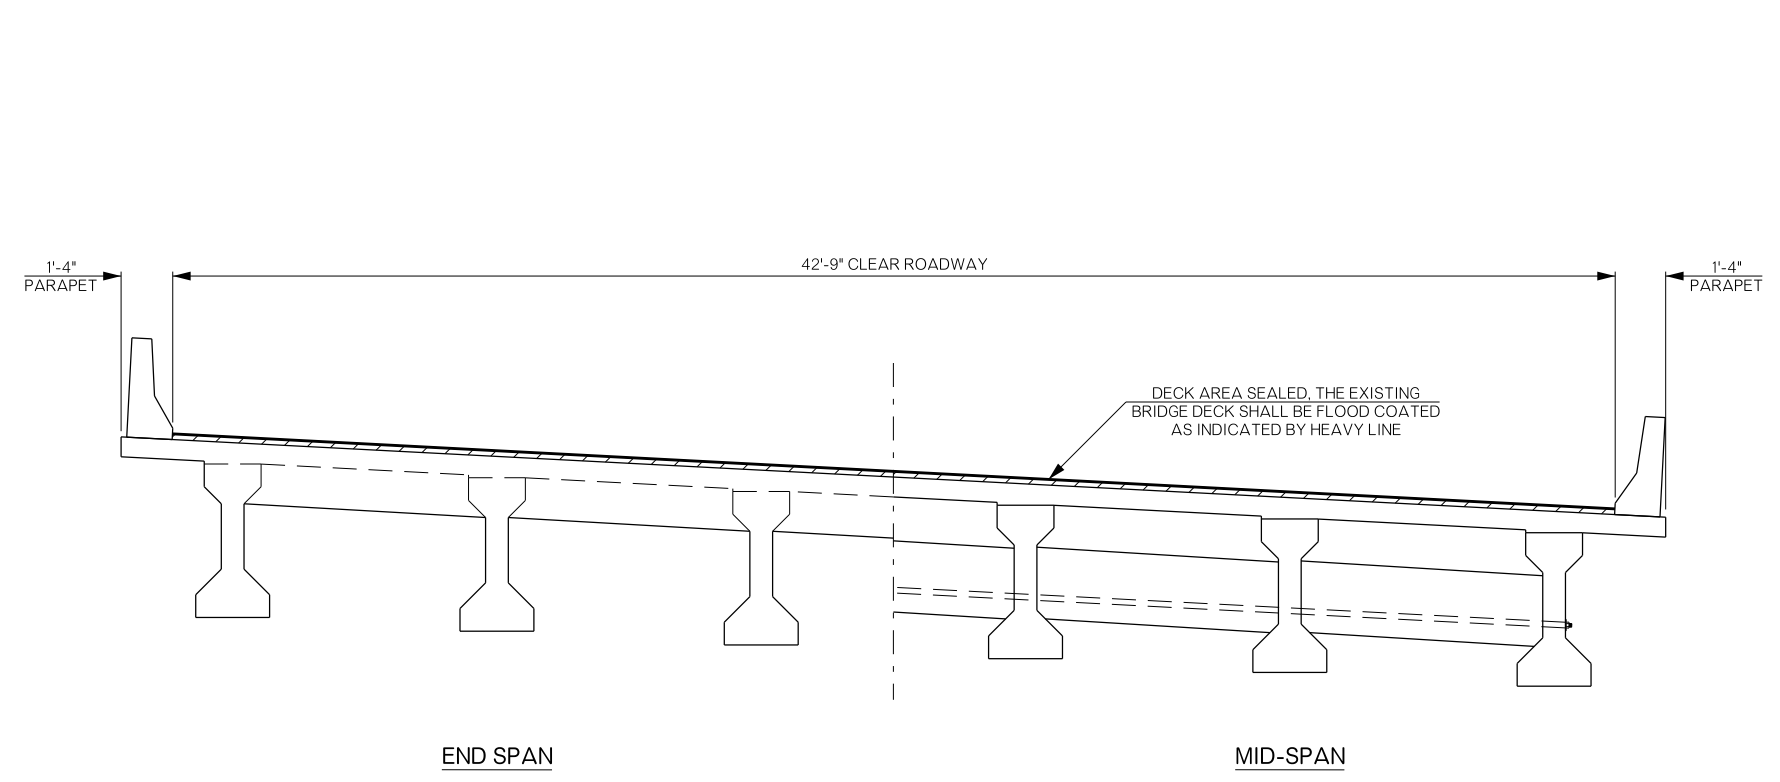
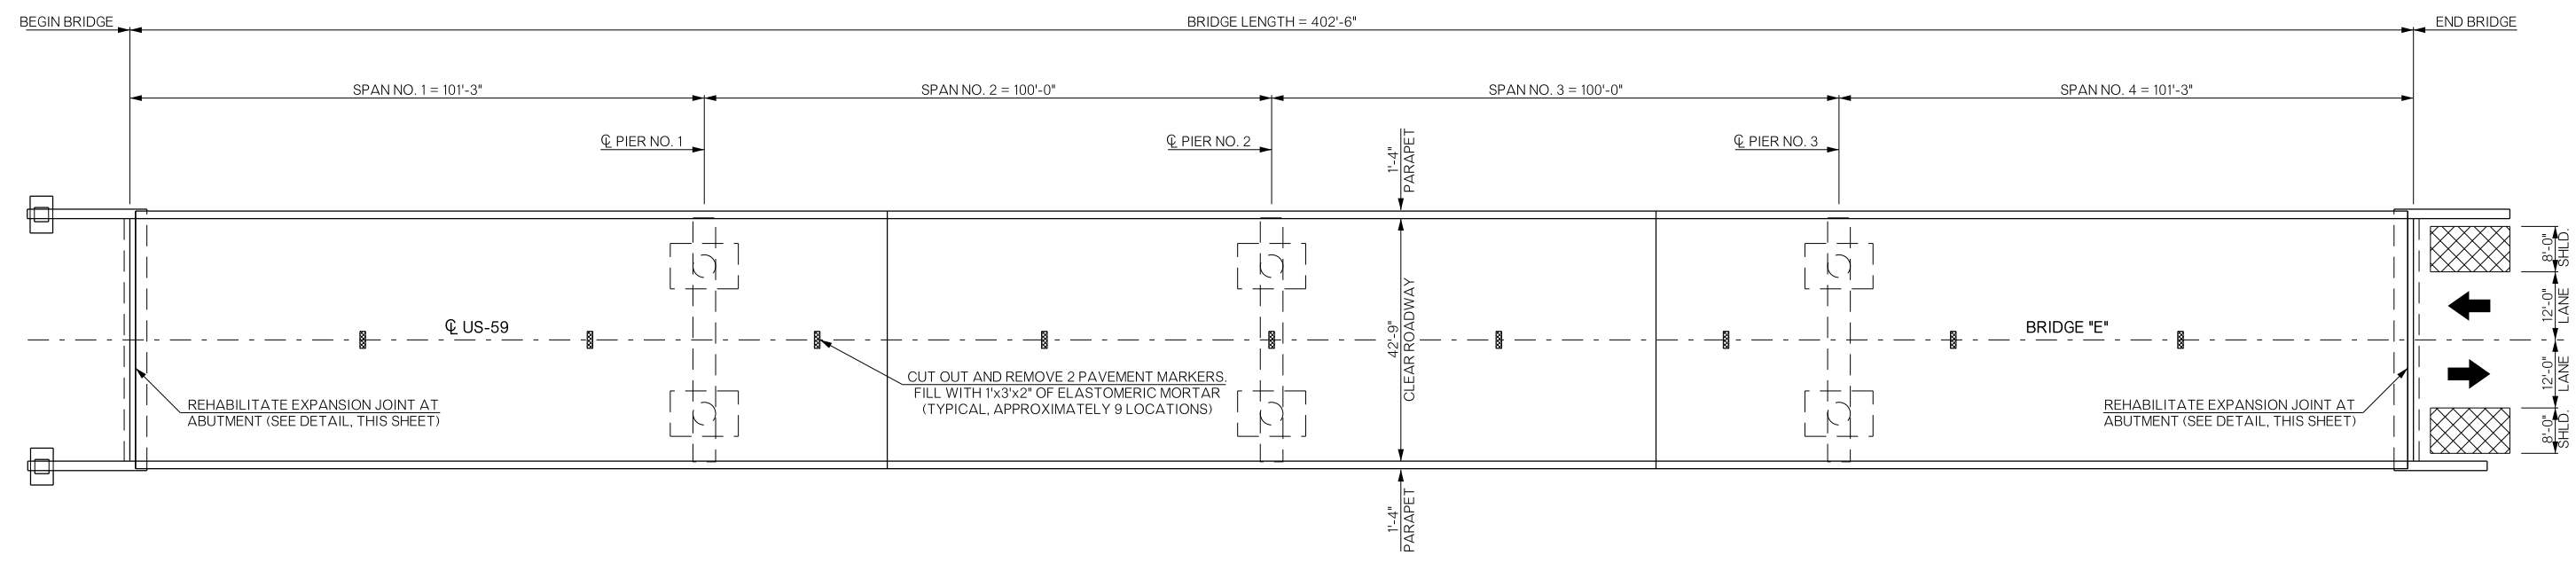


REVISIONS		
REV. NO.	DESCRIPTION	DATE

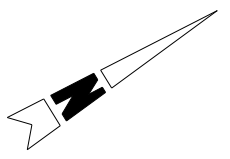

BRIDGE "E" US-59 OVER BARREN FORK CREEK	ADAIR COUNTY	Design	N/A	N/A
GENERAL PLAN AND TYPICAL SECTION (BRIDGE "E")		Detail	DAN	4/17
		Check	RAH	6/17
STATE OF OKLAHOMA		Squad:	HENSFLEY	
DEPARTMENT OF TRANSPORTATION		Engr:	DEFRANCO	
JOB/PIECE NO. 33216(04)	SHEET NO. B005			