



FED. ROAD DIST. NO.	STATE	JOB PIECE NO.	FISCAL YEAR	SHEET NO.	TOTAL SHEETS
6	OKLA.	27050(04)	2017		
DESCRIPTION		REVISIONS		DATE	

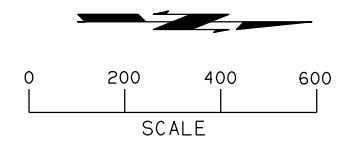

DESIGN DATA	I-44		US 62	ROGERS LANE
	N OF US 62	S OF US 62	W OF I-44	E OF I-44
ADT 2016 =	32,170	25,660	25,880	10,720
ADT 2039 =	38,800	33,250	32,050	13,230
DHV (2-WAY) =	3,880	3,325	3,205	1,588
K (DHV/ADT) =	10%	10%	10%	12%
D =	56%	54%	53%	64%
T (% DHV) =	12%	12%	8%	8%
T (% ADT) =	14%	14%	10%	10%
T ³ (% ADT) =	10%	10%	5%	5%
V =	60 MPH		45 MPH	45 MPH
25yr FLEX ESALS =	54.26 M			

LEGEND:
 xxx = 2035 A.M. PEAK HOUR
 (xxx) = 2035 P.M. PEAK HOUR
 [xxx] = 2035 AADT

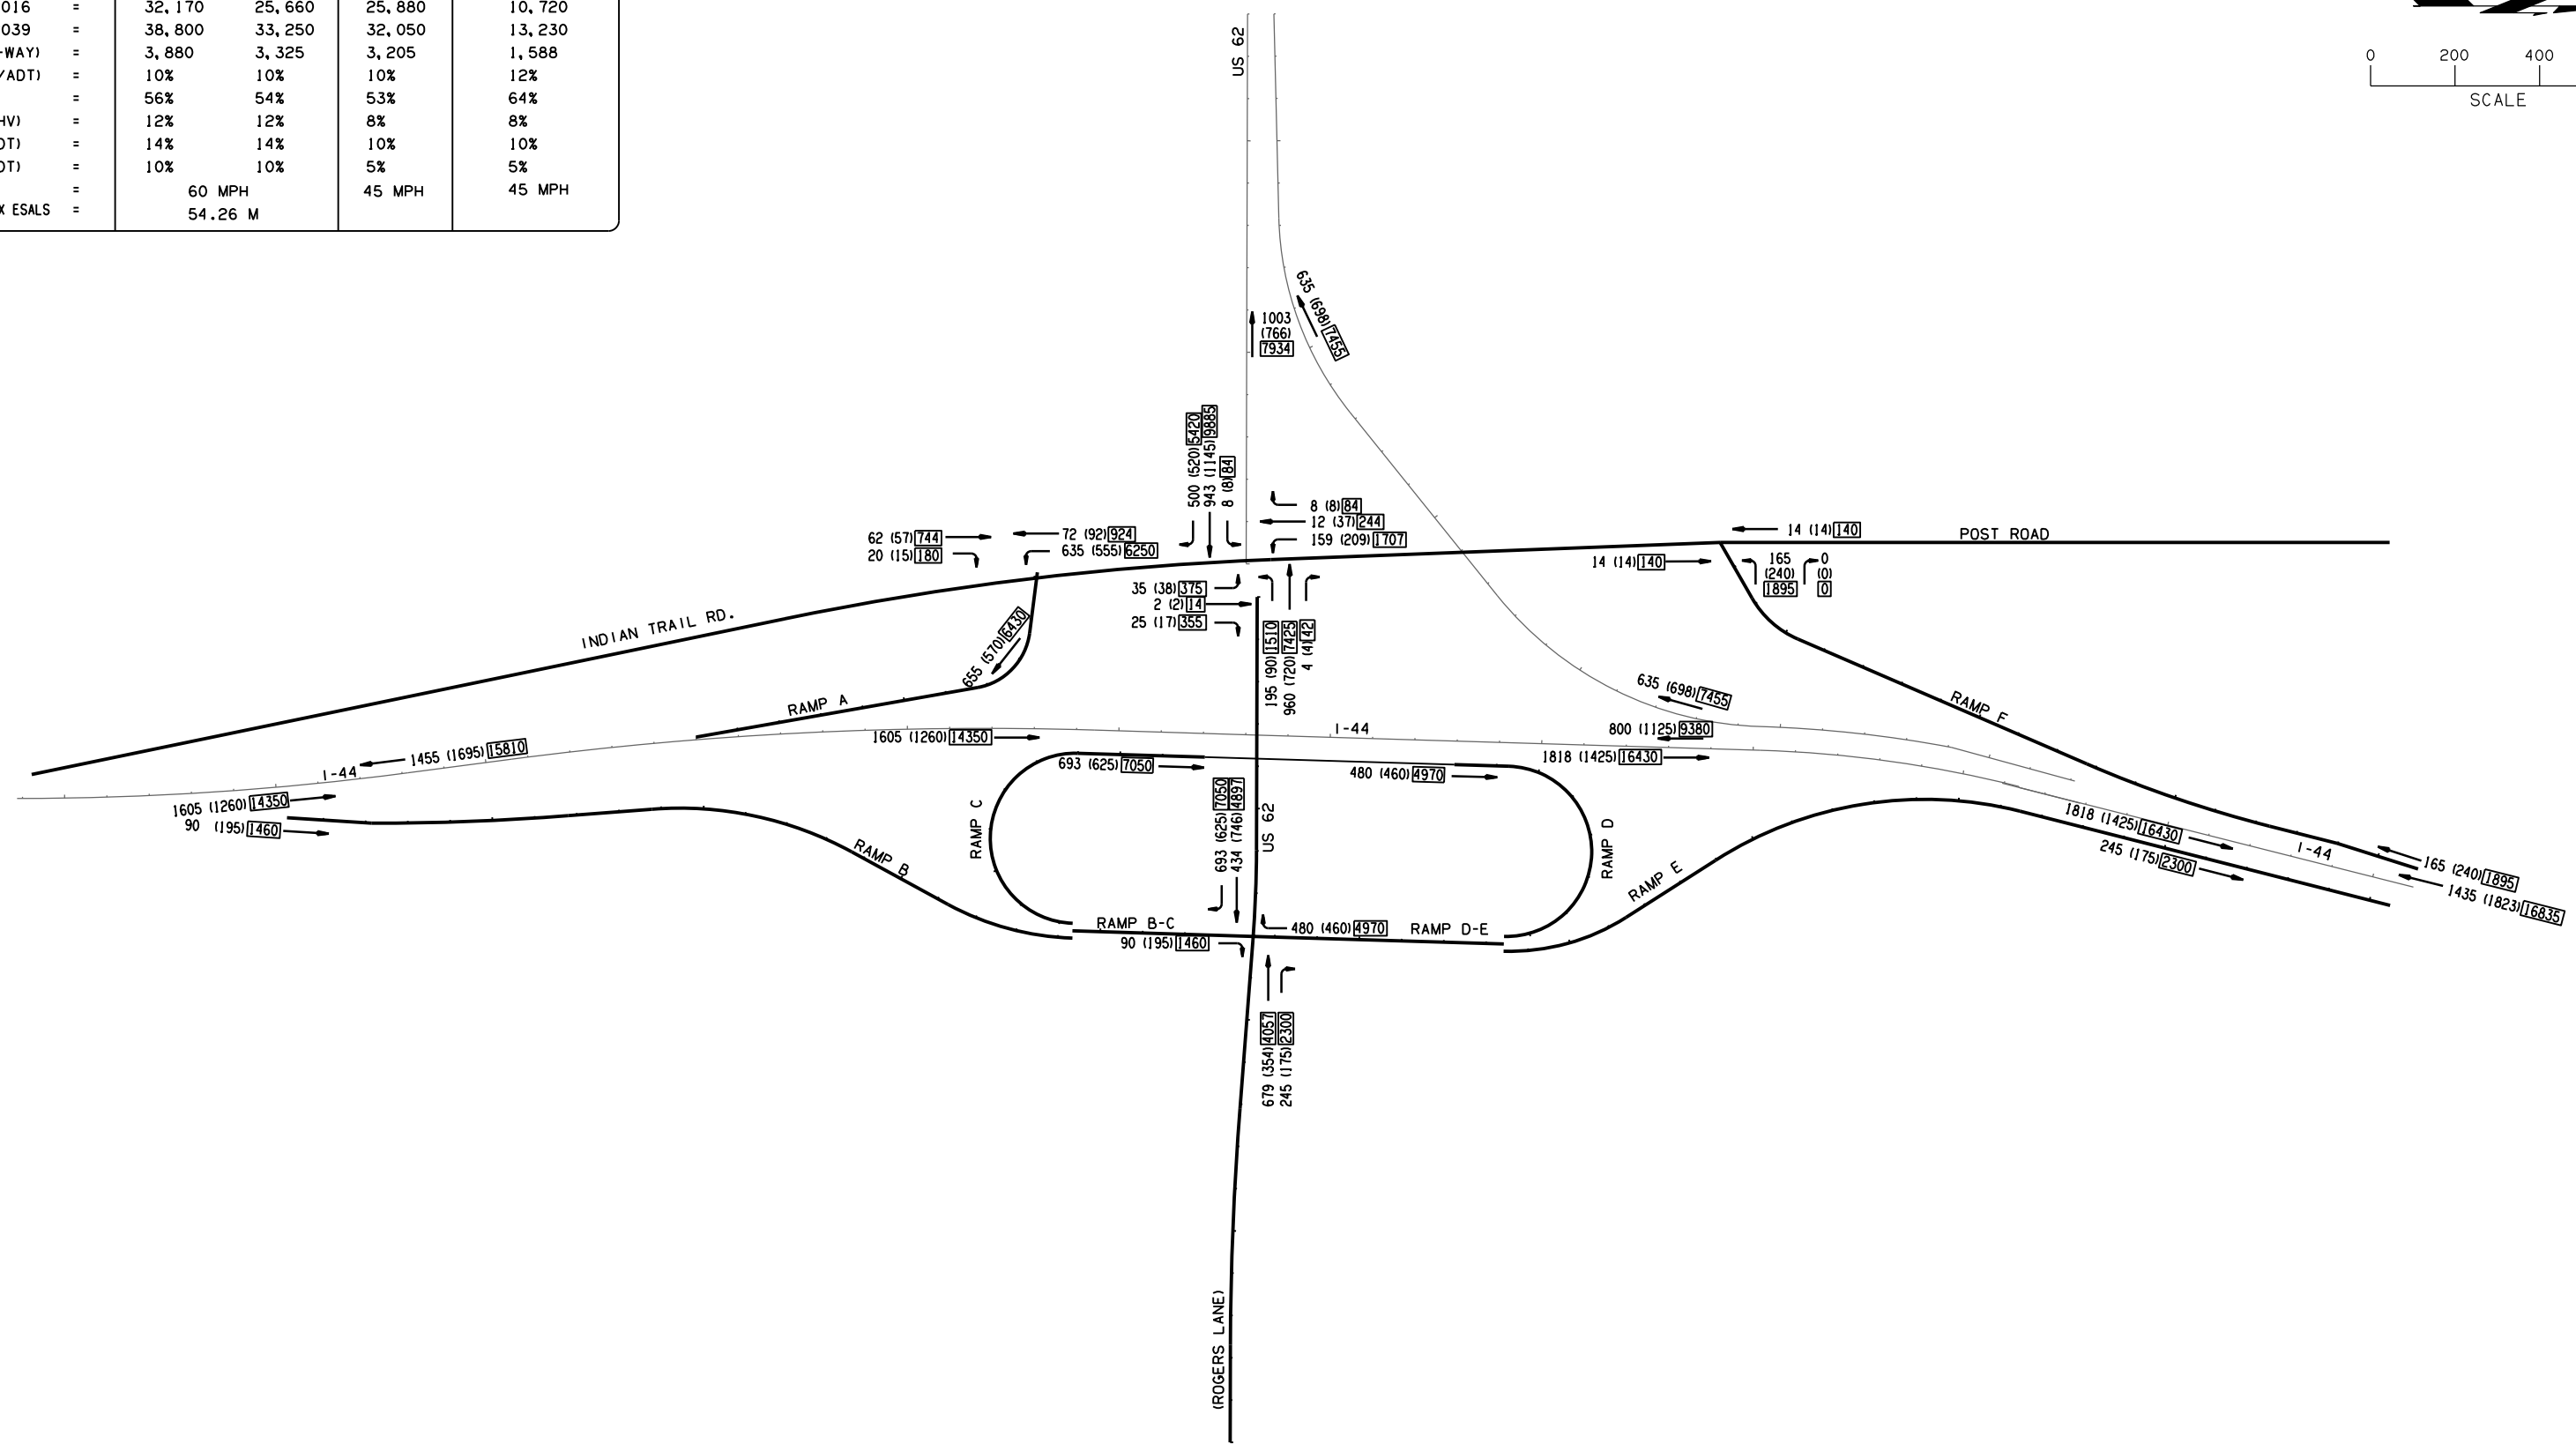

DESIGN	AKS	6/12	1-44 & US-62 INTERCHANGE
DRAWN	BWH	6/12	
CHECKED	JES	5/16	
APPROVED			
SQUAD	GARVER		

TRAFFIC DATA MAP

STATE JOB NO. 27050(04) SHEET NO. 25