


SEC 18 T2N R11W

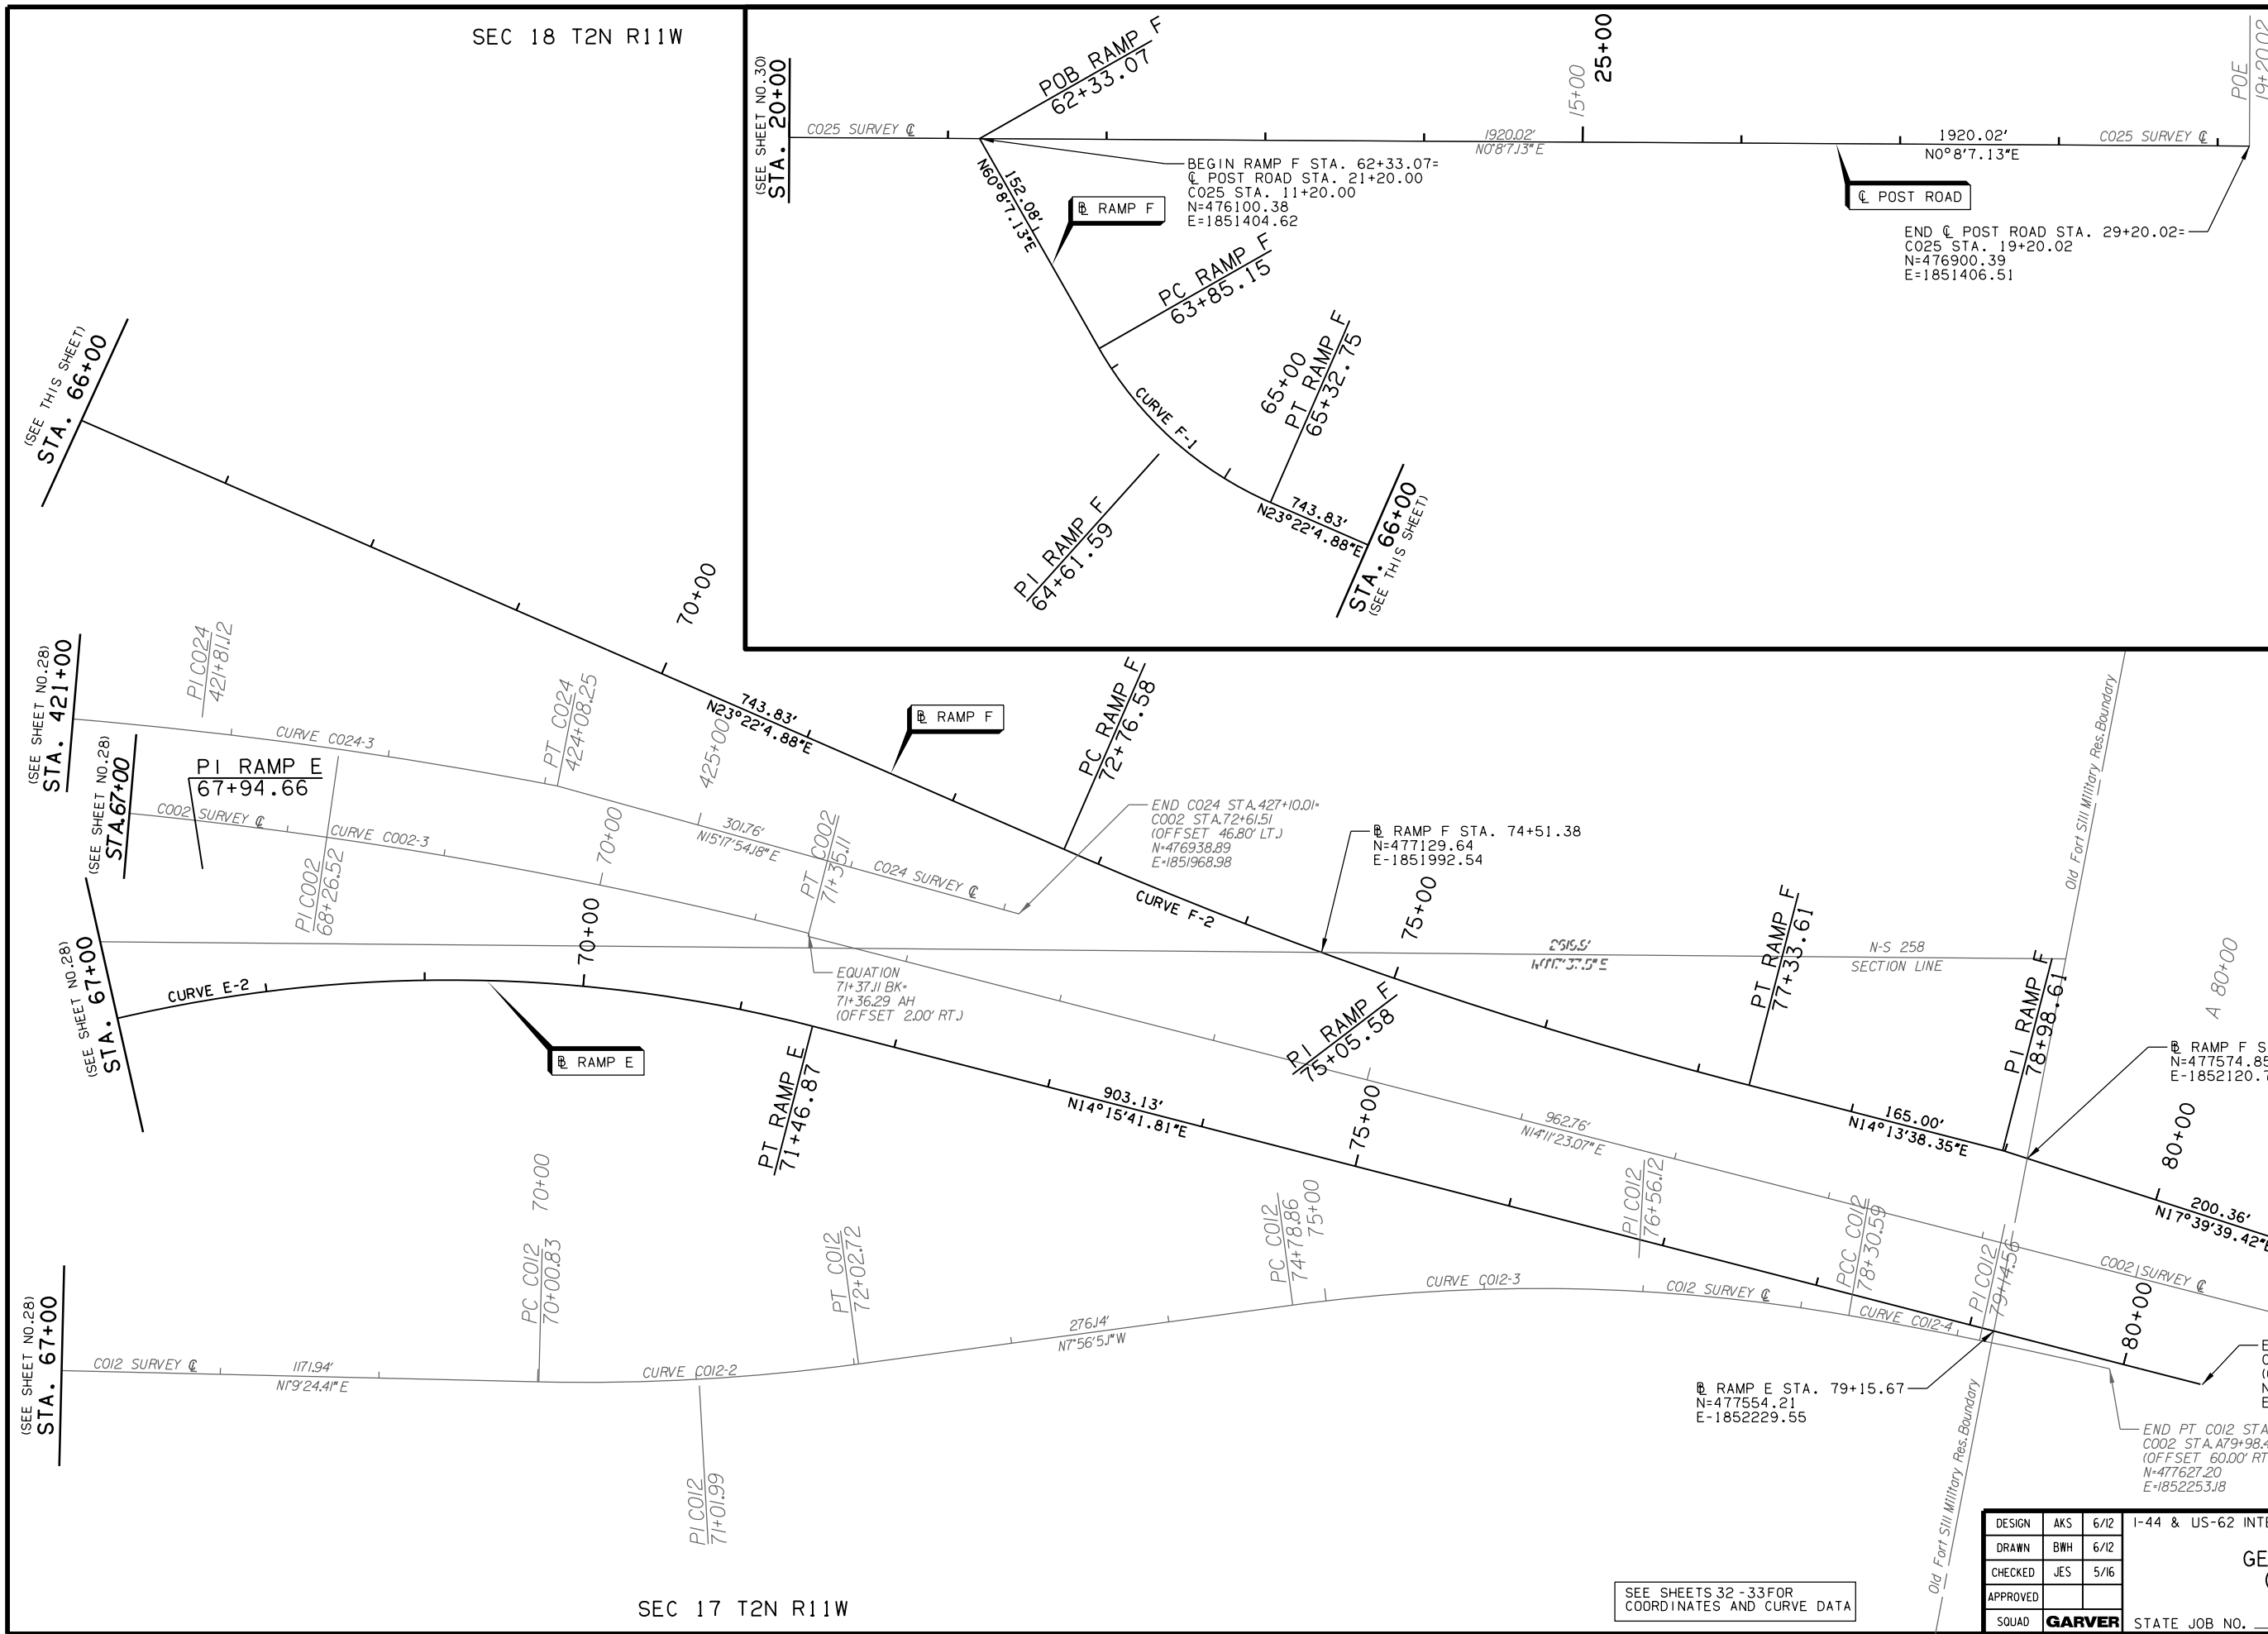

(SEE THIS SHEET)
STA. 66+00

(SEE SHEET NO. 28)
STA. 421+00


(SEE SHEET NO. 28)
STA. 67+00

(SEE SHEET NO. 28)
STA. 67+00

OKLAHOMA DEPARTMENT OF TRANSPORTATION

FED. ROAD DIST. NO.	STATE	JOB PIECE NO.	FISCAL YEAR	SHEET NO.	TOTAL SHEETS
6	OKLA.	27050(04)	2017		

DESCRIPTION REVISIONS DATE

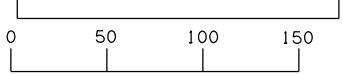

SCALE



SEC 17 T2N R11W

SEE SHEETS 32 - 33 FOR COORDINATES AND CURVE DATA

DESIGN	AKS	6/12	I-44 & US-62 INTERCHANGE	
DRAWN	BWH	6/12	GEOMETRIC LAYOUT (SHEET 4 OF 8)	
CHECKED	JES	5/16		
APPROVED				
SQUAD	GARVER			
			STATE JOB NO.	27050(04)
			SHEET NO.	29