



SEC 19 T2N R11W

SEC 18 T2N R11W

OKLAHOMA DEPARTMENT OF TRANSPORTATION

FED. ROAD DIST. NO.	STATE	JOB PIECE NO.	FISCAL YEAR	SHEET NO.	TOTAL SHEETS
6	OKLA.	27050(04)	2017		

DESCRIPTION	REVISIONS	DATE

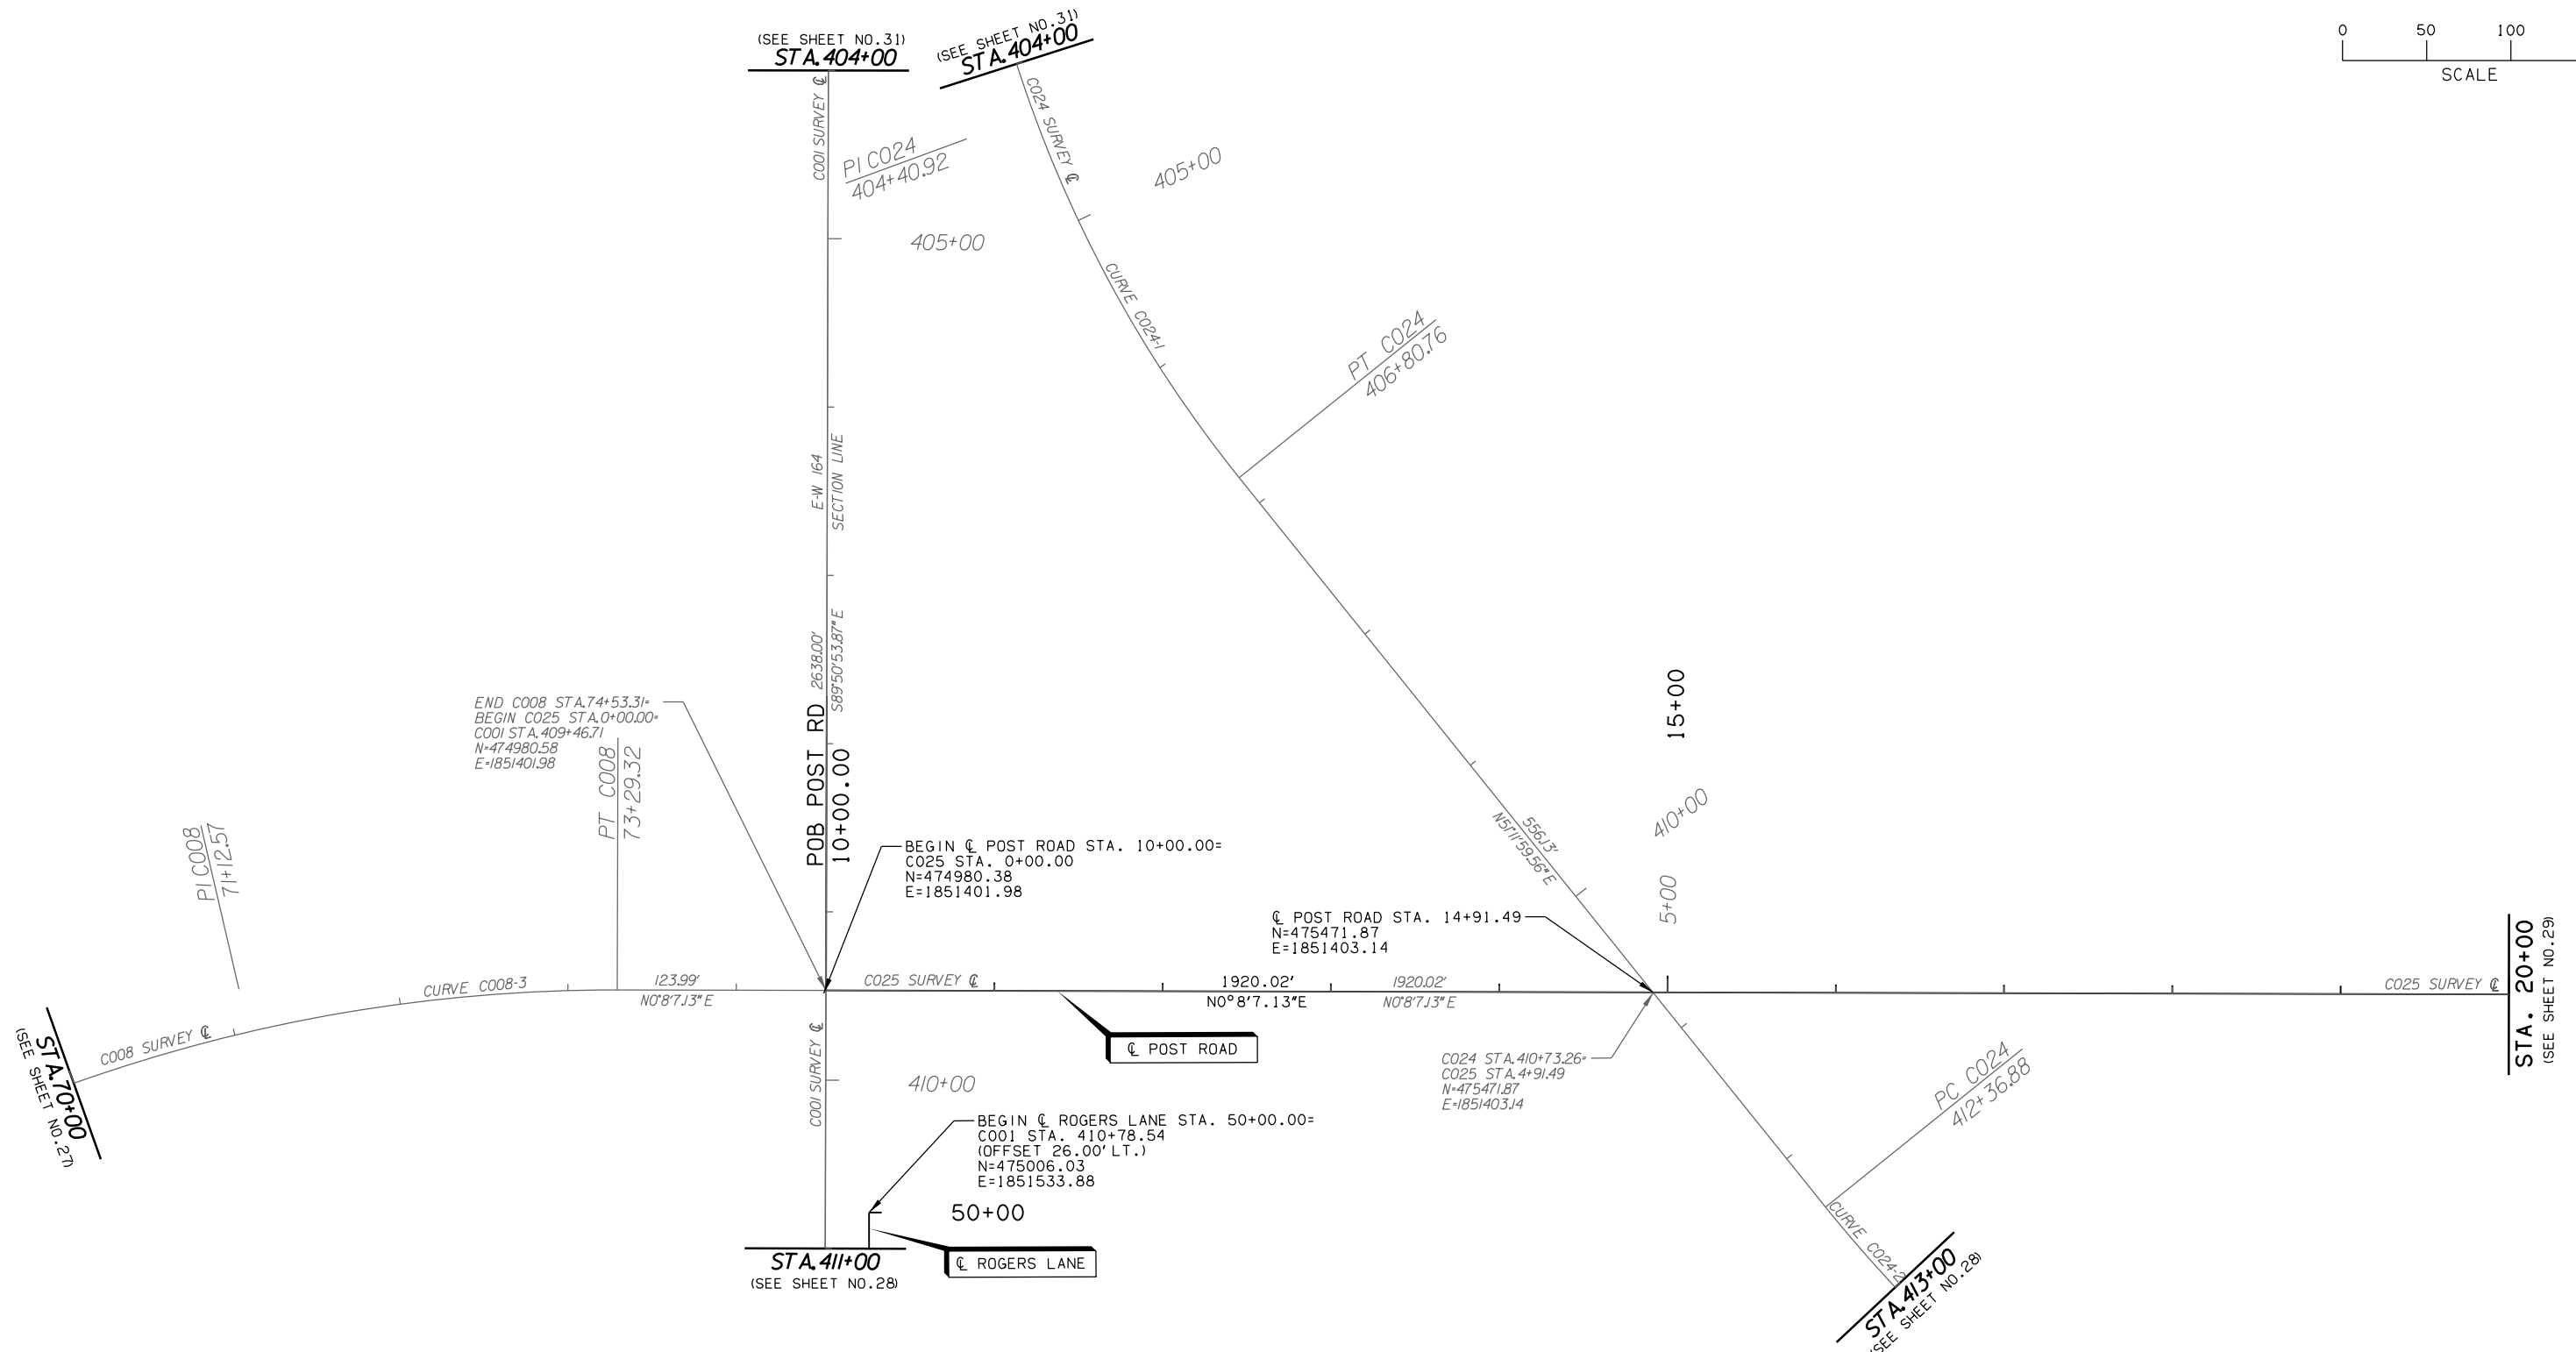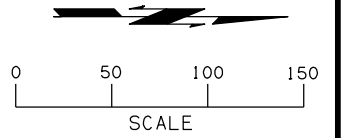

SEC 19 T2N R11W

SEC 18 T2N R11W

SEE SHEETS 32-33 FOR COORDINATES AND CURVE DATA

DESIGN	AKS	6/12
DRAWN	BWH	6/12
CHECKED	JES	5/16
APPROVED		
SQUAD	<b>GARVER</b>	

1-44 & US-62 INTERCHANGE  
**GEOMETRIC LAYOUT**  
 (SHEET 5 OF 8)  
 STATE JOB NO. 27050(04) SHEET NO. 30