


SEC 18 T2N R11W

OKLAHOMA DEPARTMENT OF TRANSPORTATION


FED. ROAD DIST. NO.	STATE	JOB PIECE NO.	FISCAL YEAR	SHEET NO.	TOTAL SHEETS
6	OKLA.	27050(04)	2017		

DESCRIPTION	REVISIONS	DATE

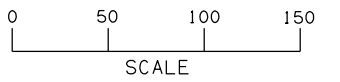

SEC 19 T2N R11W

SEC 18 T2N R11W

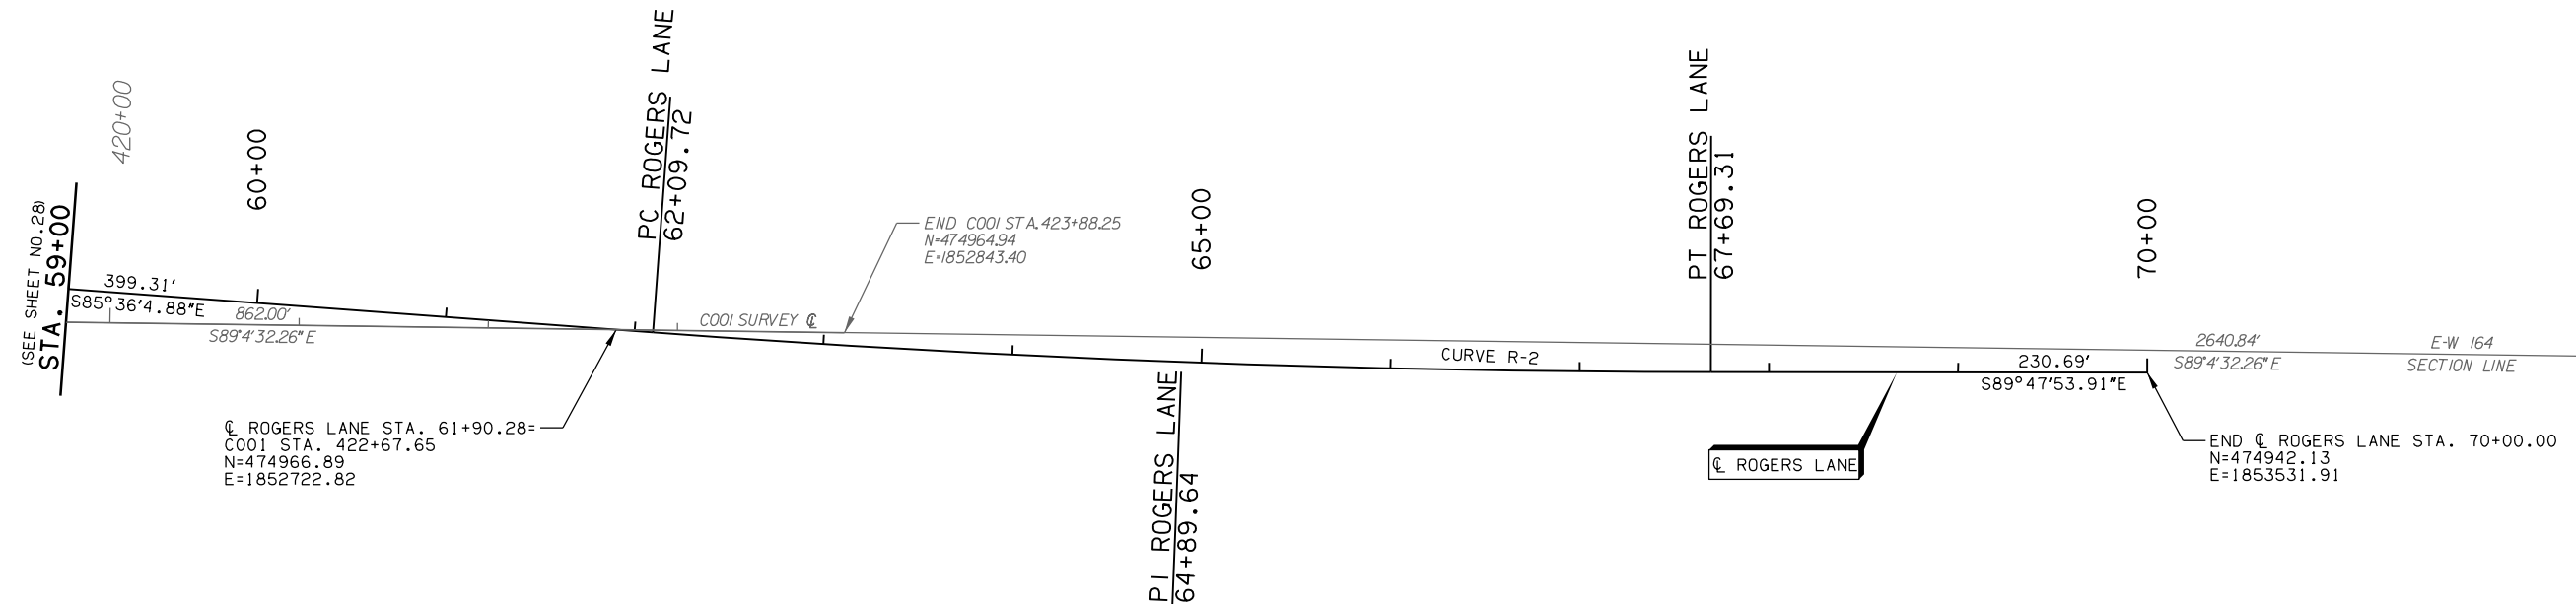

SEC 19 T2N R11W

DESIGN	AKS	6/12	1-44 & US-62 INTERCHANGE
DRAWN	BWH	6/12	
CHECKED	JES	5/16	
APPROVED			
SQUAD	GARVER		

**GEOMETRIC LAYOUT
(SHEET 6 OF 8)**

STATE JOB NO. 27050(04) SHEET NO. 31