


FED. ROAD DIST. NO.	STATE	JOB PIECE NO.	FISCAL YEAR	SHEET NO.	TOTAL SHEETS
6	OKLA.	270501041	2017		

DESCRIPTION	REVISIONS	DATE

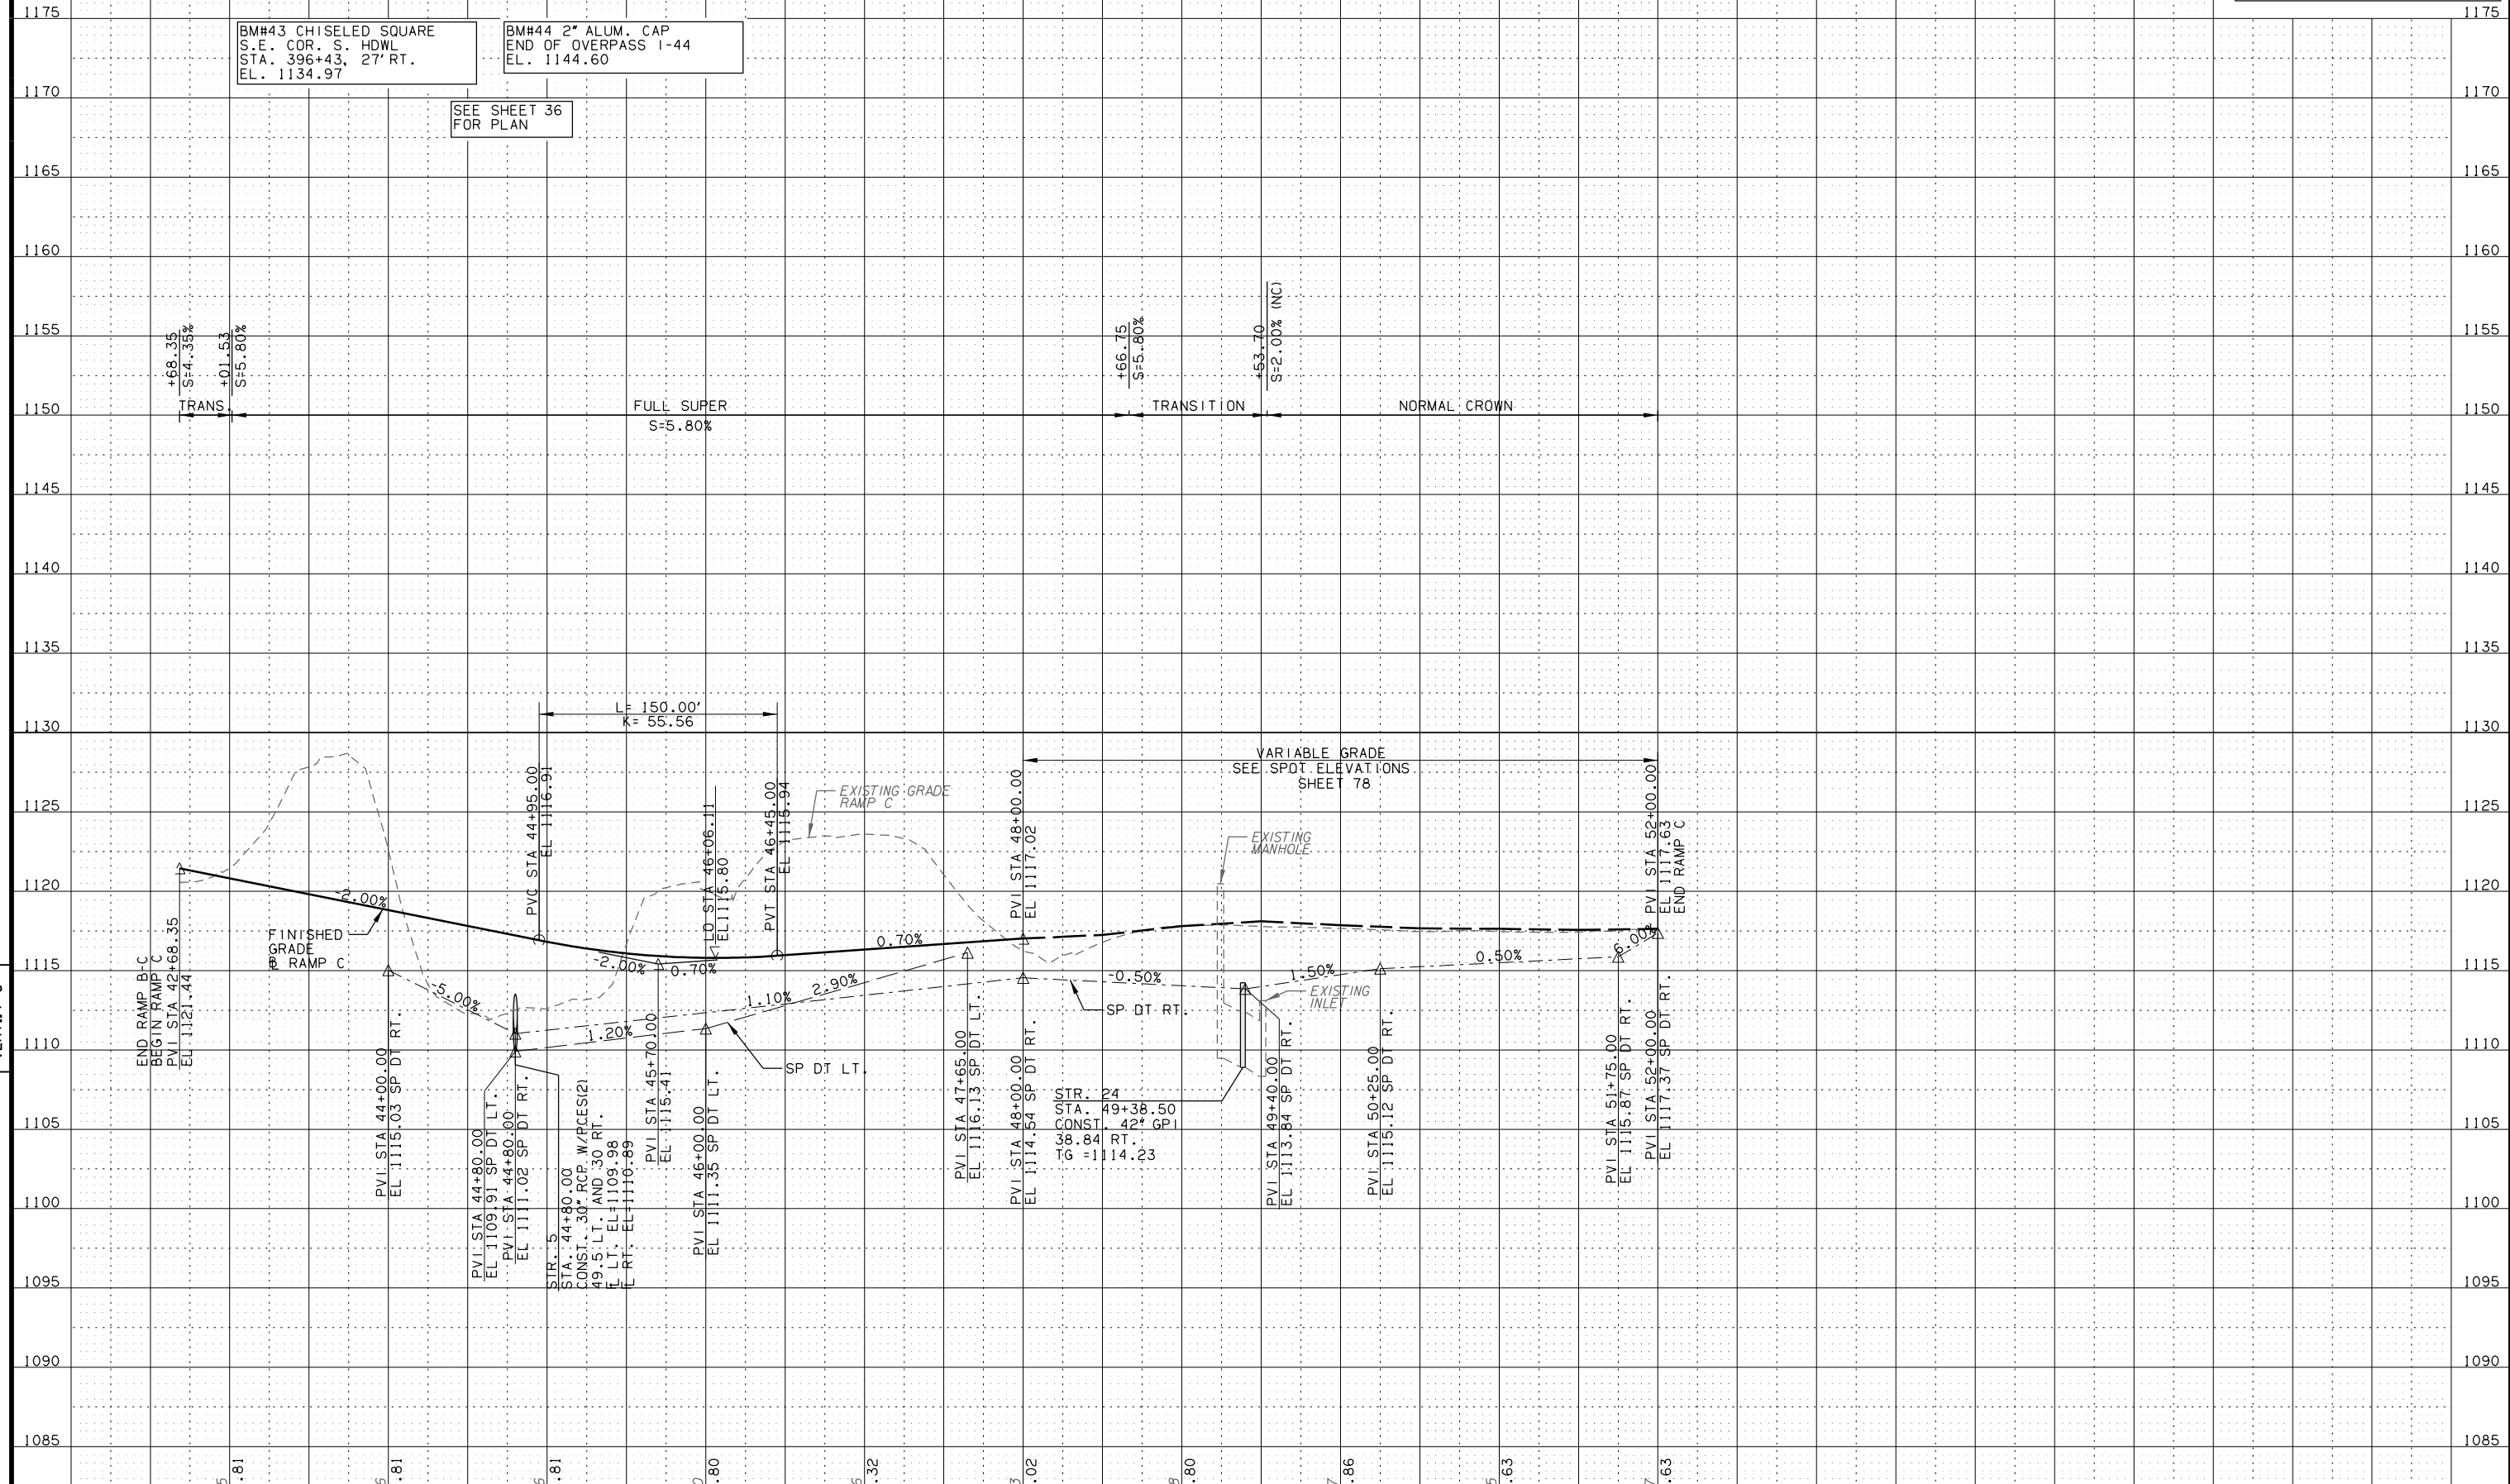

BM#43 CHISELED SQUARE
E. COR. S. HDWL
STA. 396+43, 27' RT.
EL. 1134.97

BM#44 2" ALUM. CAP
END OF OVERPASS 1-44
EL. 1144.60

SEE SHEET 36
FOR PLAN

SCALE:
HORIZ.: 1"=50'
VERT.: 1"=5'

RAMP C
STATE JOB NO. 270501041 SHEET NO. 43