


OKLAHOMA DEPARTMENT OF TRANSPORTATION				
FED. ROAD DIST. NO.	STATE	JOB PIECE NO.	FISCAL YEAR	SHEET NO. / TOTAL SHEETS
6	OKLA.	270501041	2017	49 / 62
DESCRIPTION			REVISIONS	DATE

SEC 18 T2N R11W


LEGEND

PROPOSED PAVEMENT

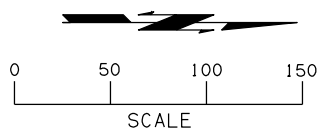

SEE SHEETS 26 - 33 FOR GEOMETRIC DATA

SEE SHEETS 65 - 69 FOR PAVEMENT DETAILS

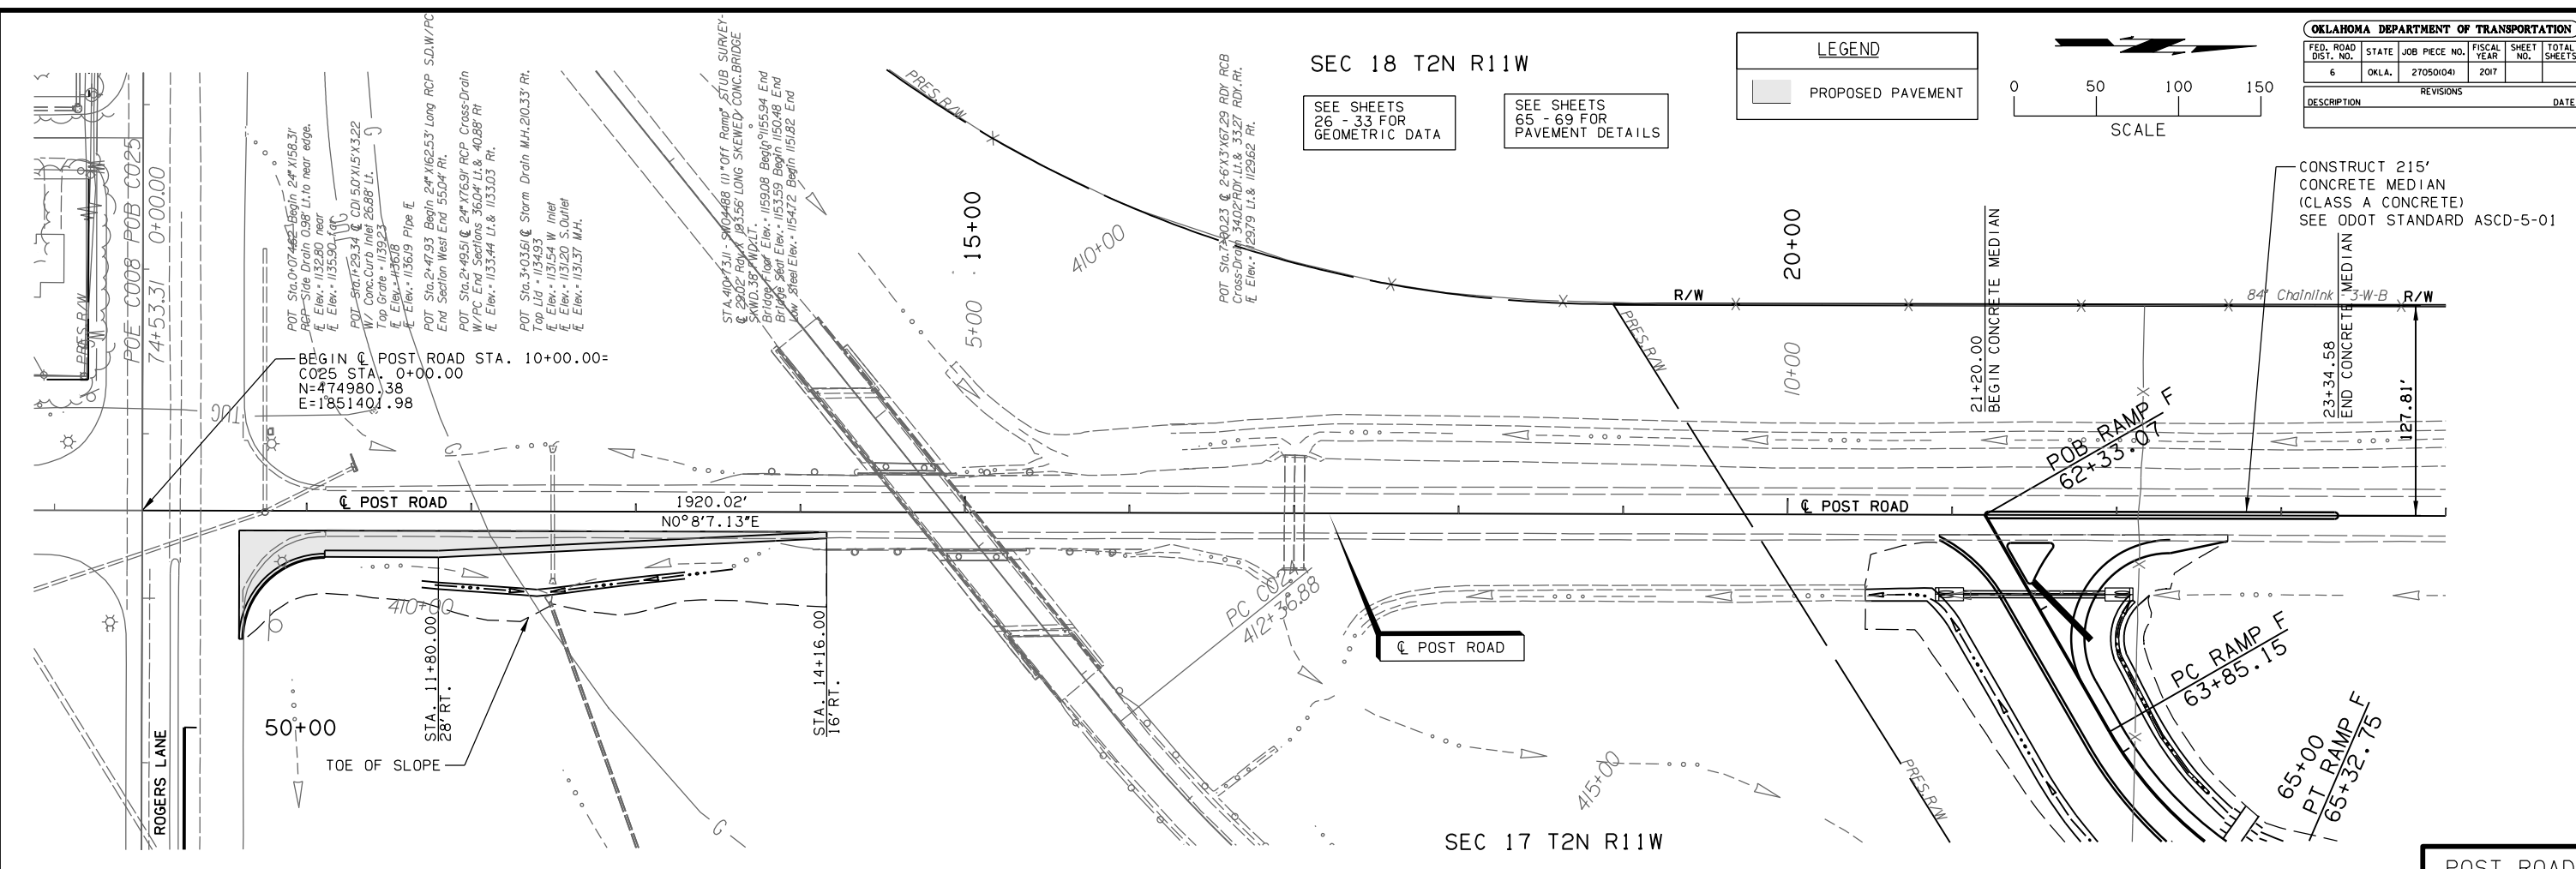

SEC 17 T2N R11W

SCALE:
HORIZ.: 1"=50'
VERT.: 1"=5'

