
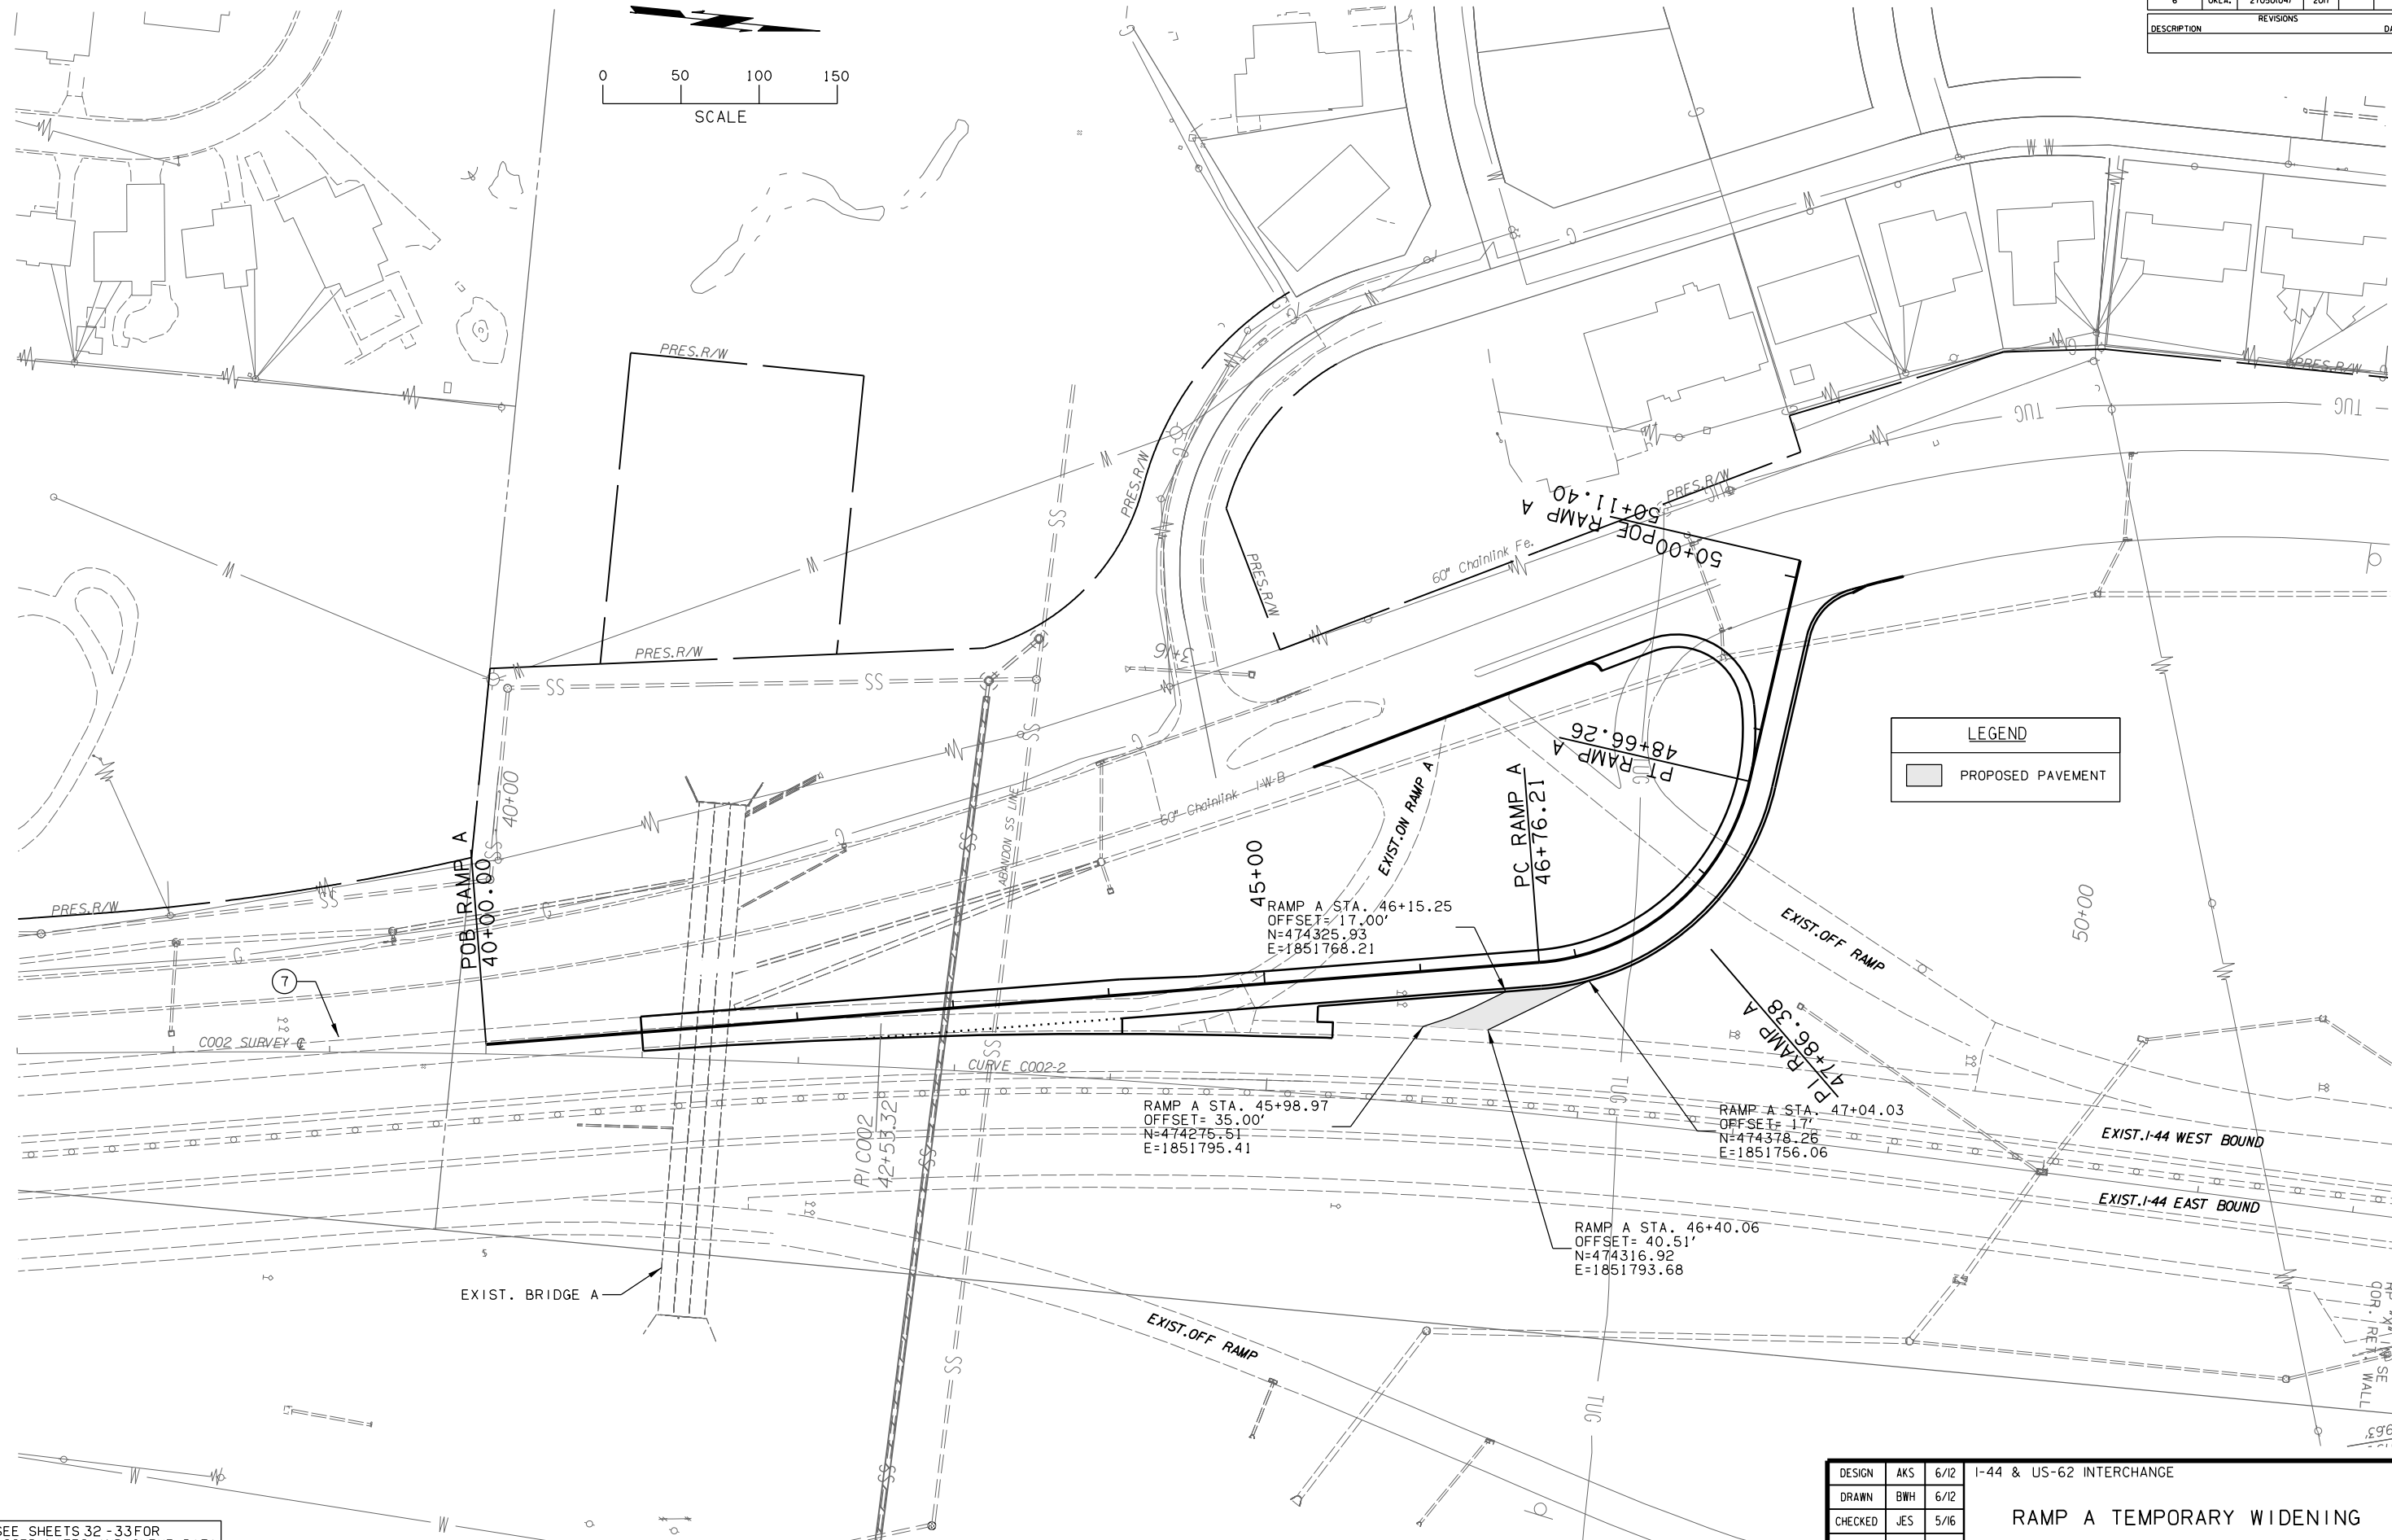


FED. ROAD DIST. NO.	STATE	JOB PIECE NO.	FISCAL YEAR	SHEET NO.	TOTAL SHEETS
6	OKLA.	27050(04)	2017		

DESCRIPTION	REVISIONS	DATE

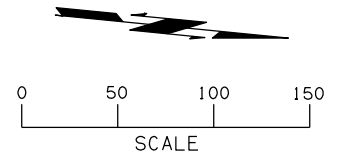

**LEGEND**

■ PROPOSED PAVEMENT

SEE SHEETS 32 - 33 FOR  
COORDINATES AND CURVE DATA

DESIGN	AKS	6/12	I-44 & US-62 INTERCHANGE
DRAWN	BWH	6/12	
CHECKED	JES	5/16	
APPROVED			
SQUAD	<b>GARVER</b>		STATE JOB NO. 27050(04) SHEET NO. 50