


FED. ROAD DIST. NO.	STATE	JOB PIECE NO.	FISCAL YEAR	SHEET NO.	TOTAL SHEETS
6	OKLA.	27050(04)	2017		


DESCRIPTION	REVISIONS	DATE

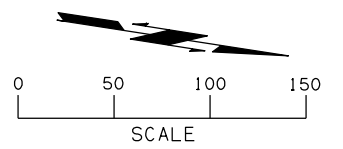

LEGEND	
	UNDER CONSTRUCTION
	COMPLETED CONSTRUCTION
	PAVEMENT REMOVAL
	DISTURBED AREA
	SILT DIKE
	SILT FENCE
	ROCK FILTER DAM
	OUTFALL LOCATION
	TEMP. SEDIMENT FILTER

DISTURBED AREAS (PER SHEET)				
DISTURBED AREA ID	STR. NO.	OUTFALL	ACRES	PHASE
A12	EXISTING STR STA. 44+06 LT (RAMP A)	O-3	0.24	2
A13	EXISTING STR STA. 47+82 RT (RAMP A)	O-3	0.10	2
A14	EXISTING STR STA. 47+82 RT (RAMP A)	O-3	0.09	2
A15	EXISTING STR STA. 48+31 RT (RAMP A)	O-3	0.22	2
A16	EXISTING STR STA. 44+06 LT (RAMP A)	O-3	0.58	2
A17	EXISTING STR STA. 48+31 RT (RAMP A)	O-3	0.10	2
A18	EXISTING STR STA. 44+06 LT (RAMP A)	O-3	0.16	2

DISTURBED AREA OUTFALL TOTALS (PER PHASE)		
PHASE	AREAS	ACRES
2	O-3	1.49

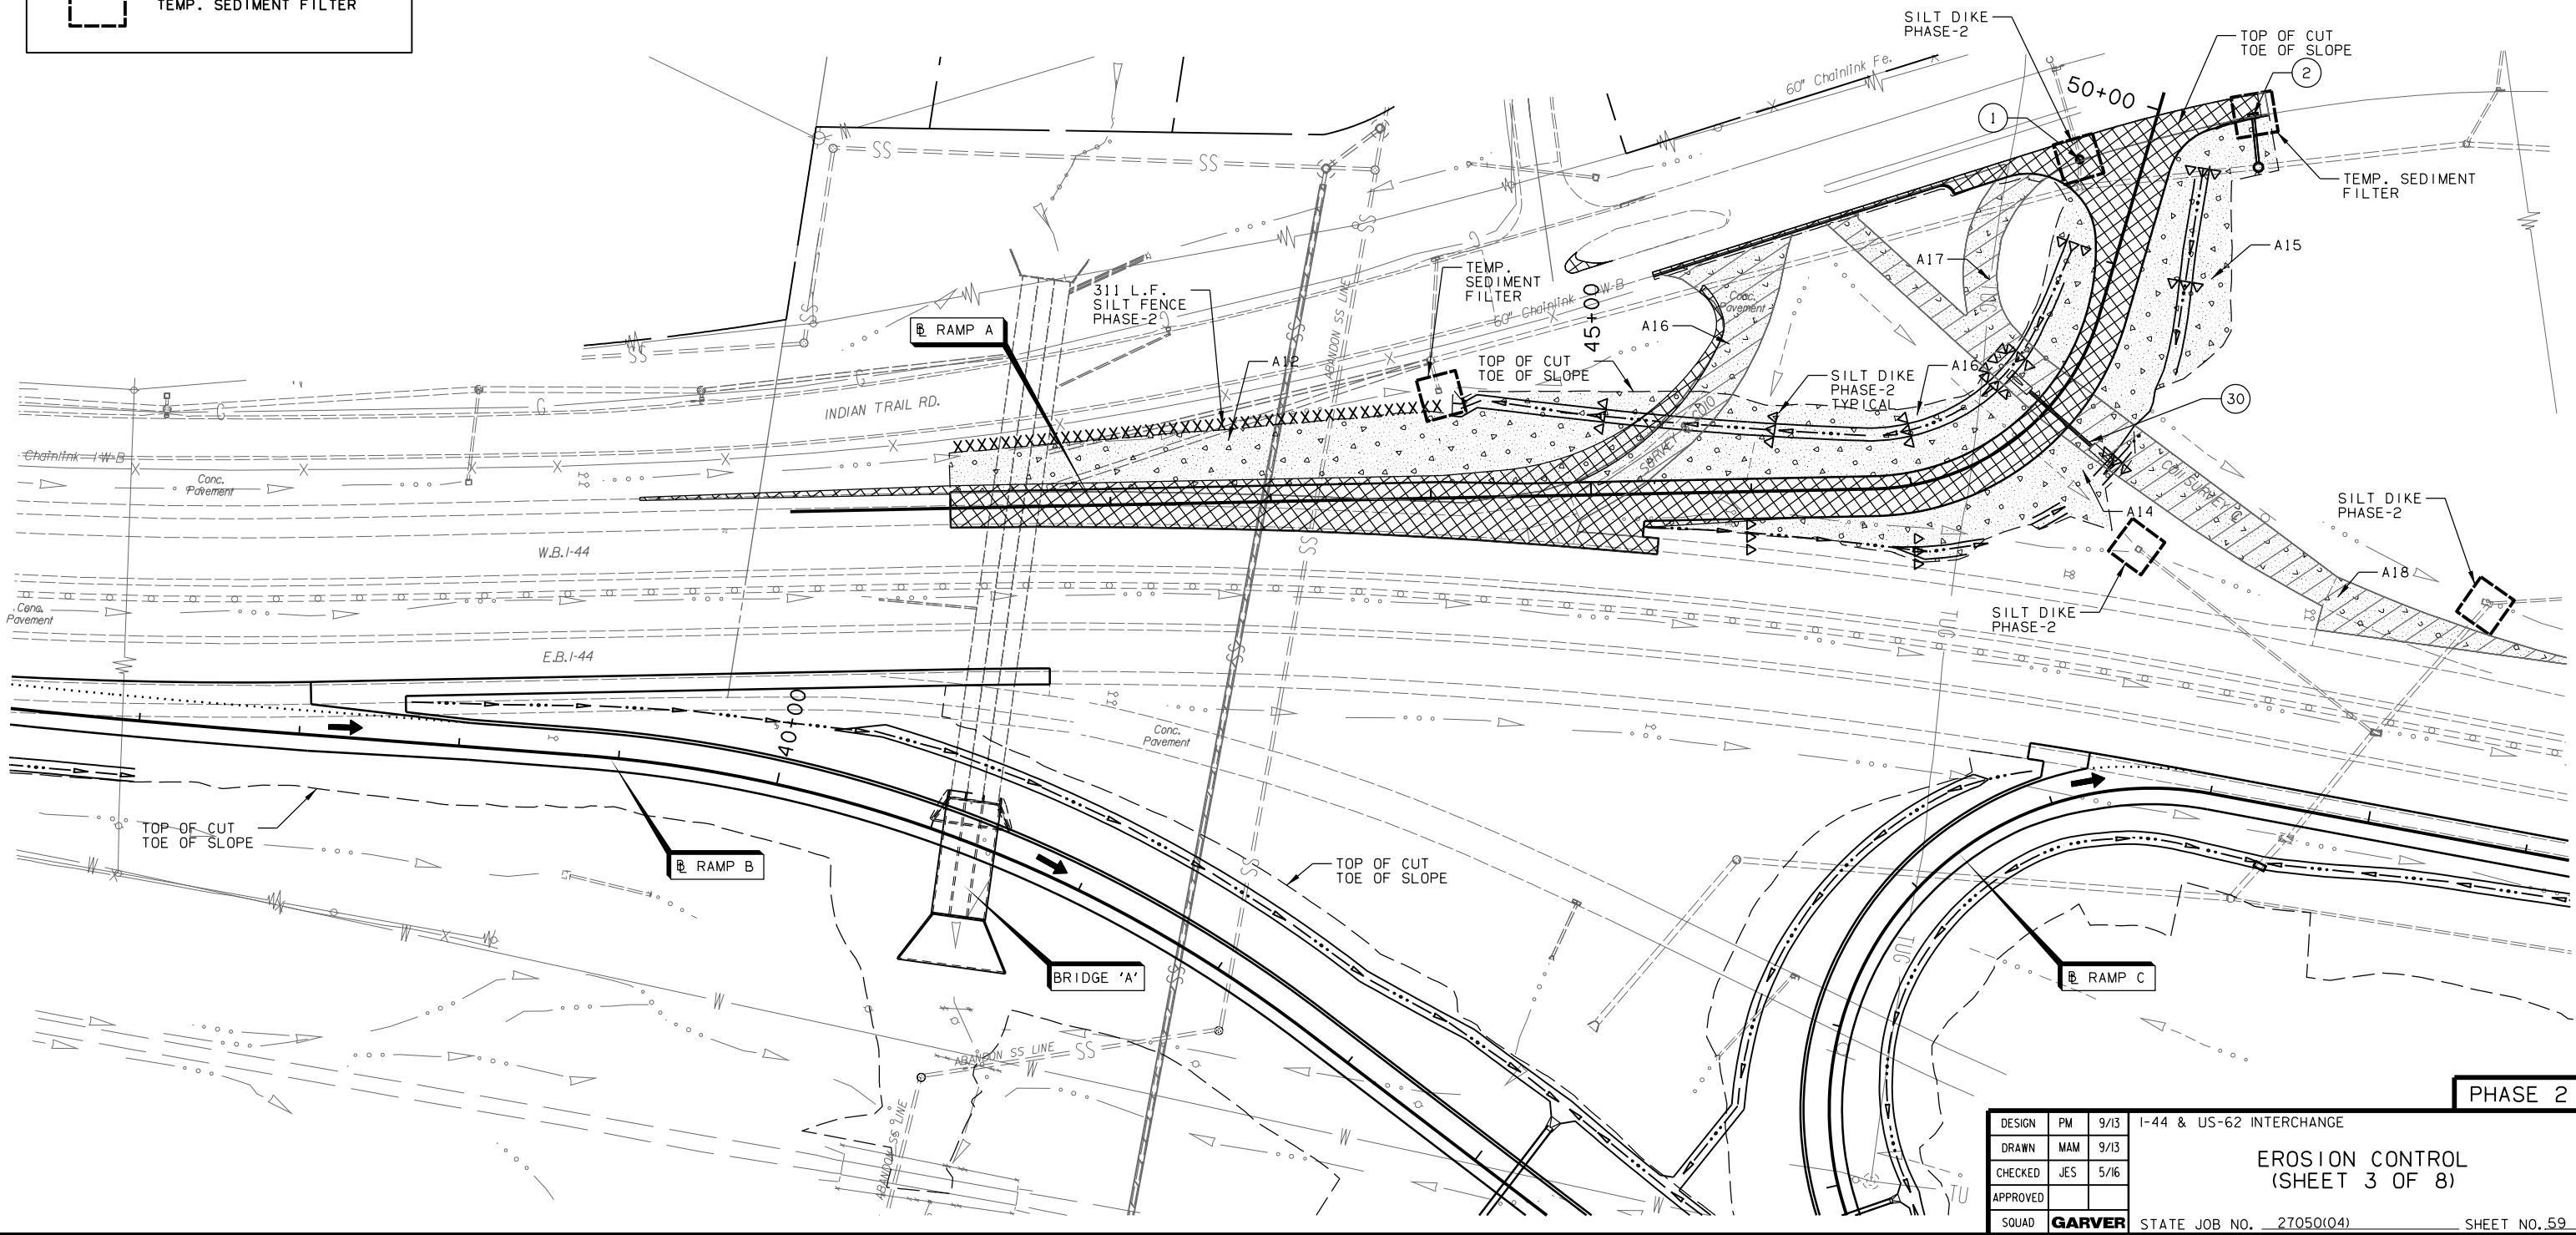

DESIGN	PM	9/13	1-44 & US-62 INTERCHANGE
DRAWN	MAM	9/13	
CHECKED	JES	5/16	
APPROVED			
SQUAD	GARVER	STATE JOB NO. 27050(04)	SHEET NO. 59