


FED. ROAD DIST. NO.	STATE	JOB PIECE NO.	FISCAL YEAR	SHEET NO.	TOTAL SHEETS
6	OKLA.	27050(04)	2017		
DESCRIPTION		REVISIONS	DATE		




LEGEND

	CONCRETE LANES
	SHOULDER PAVEMENT
	EXISTING PAVEMENT EDGE
	EXISTING CURB
	SAW CUT EXISTING PAVEMENT

* CURB TERMINATION
SEE ODOT STD CSCD-5 (LATEST REVISION)

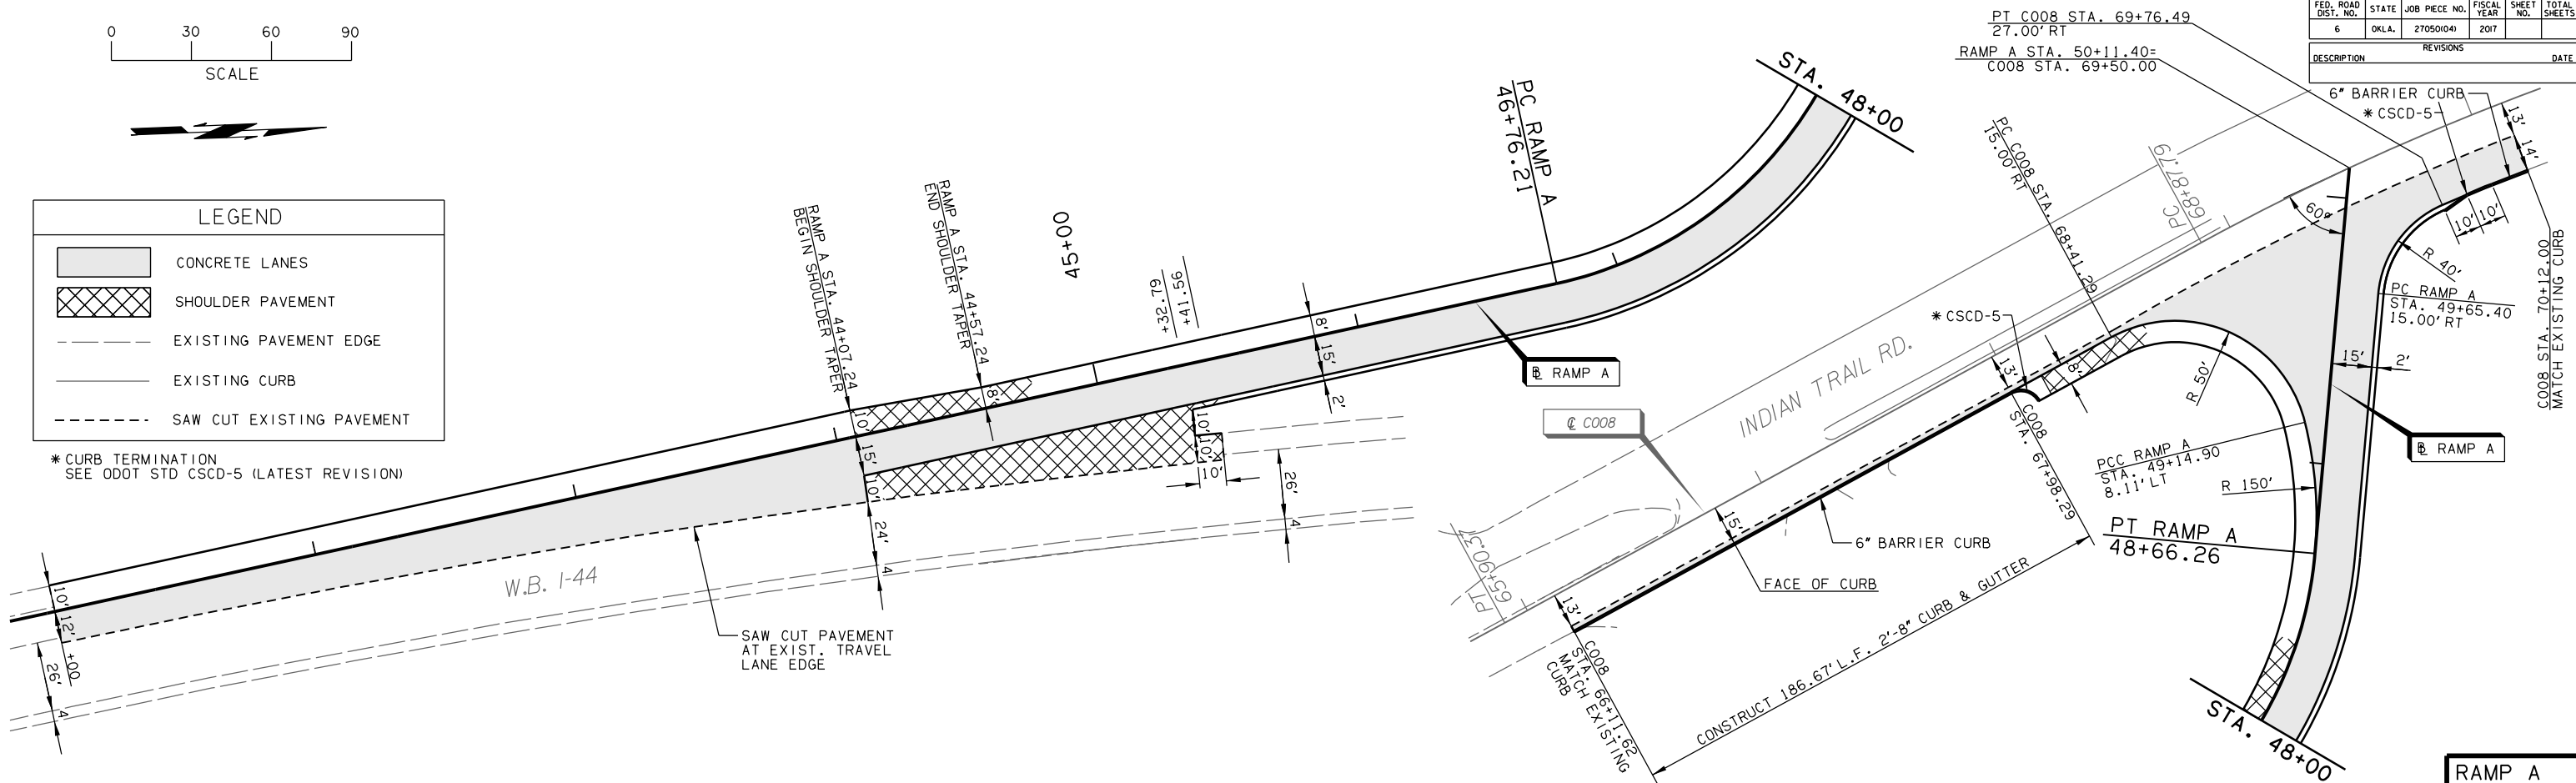

RAMP A

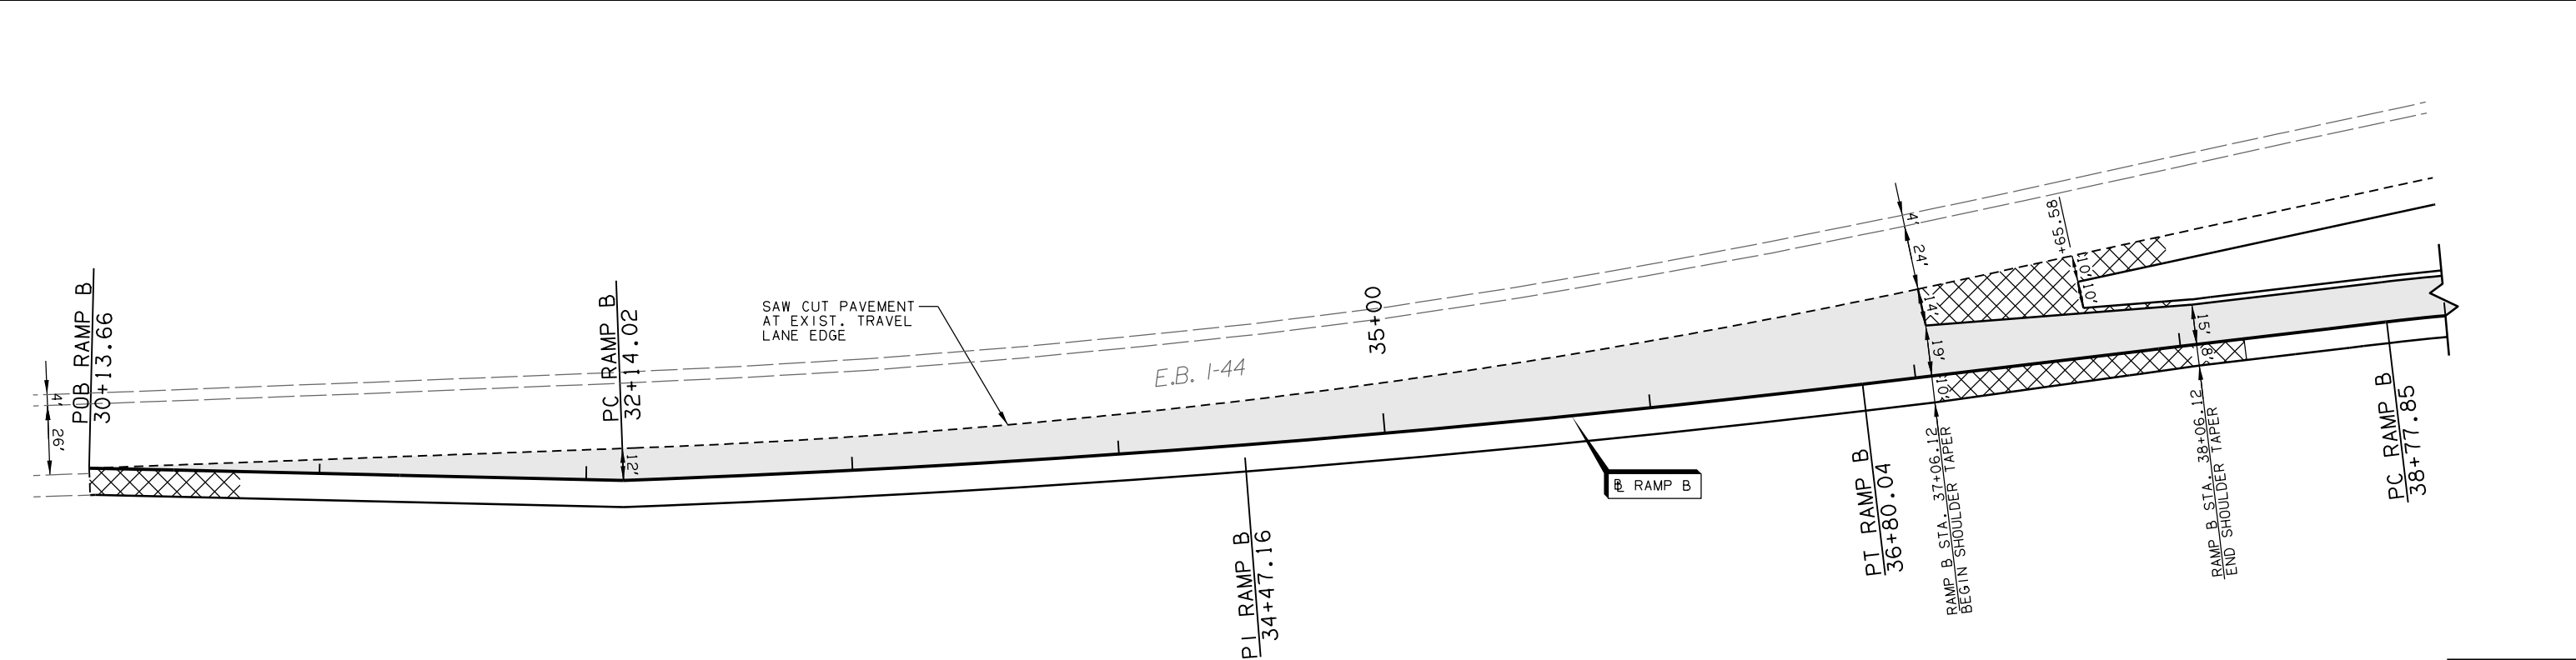

RAMP B

DESIGN	DLT	9/13	1-44 & US-62 INTERCHANGE
DRAWN	DLT	9/13	
CHECKED	JES	5/16	
APPROVED			
SQUAD	GARVER	STATE JOB NO. 27050(04)	SHEET NO. 65

PAVEMENT DETAILS
(SHEET 1 OF 5)