
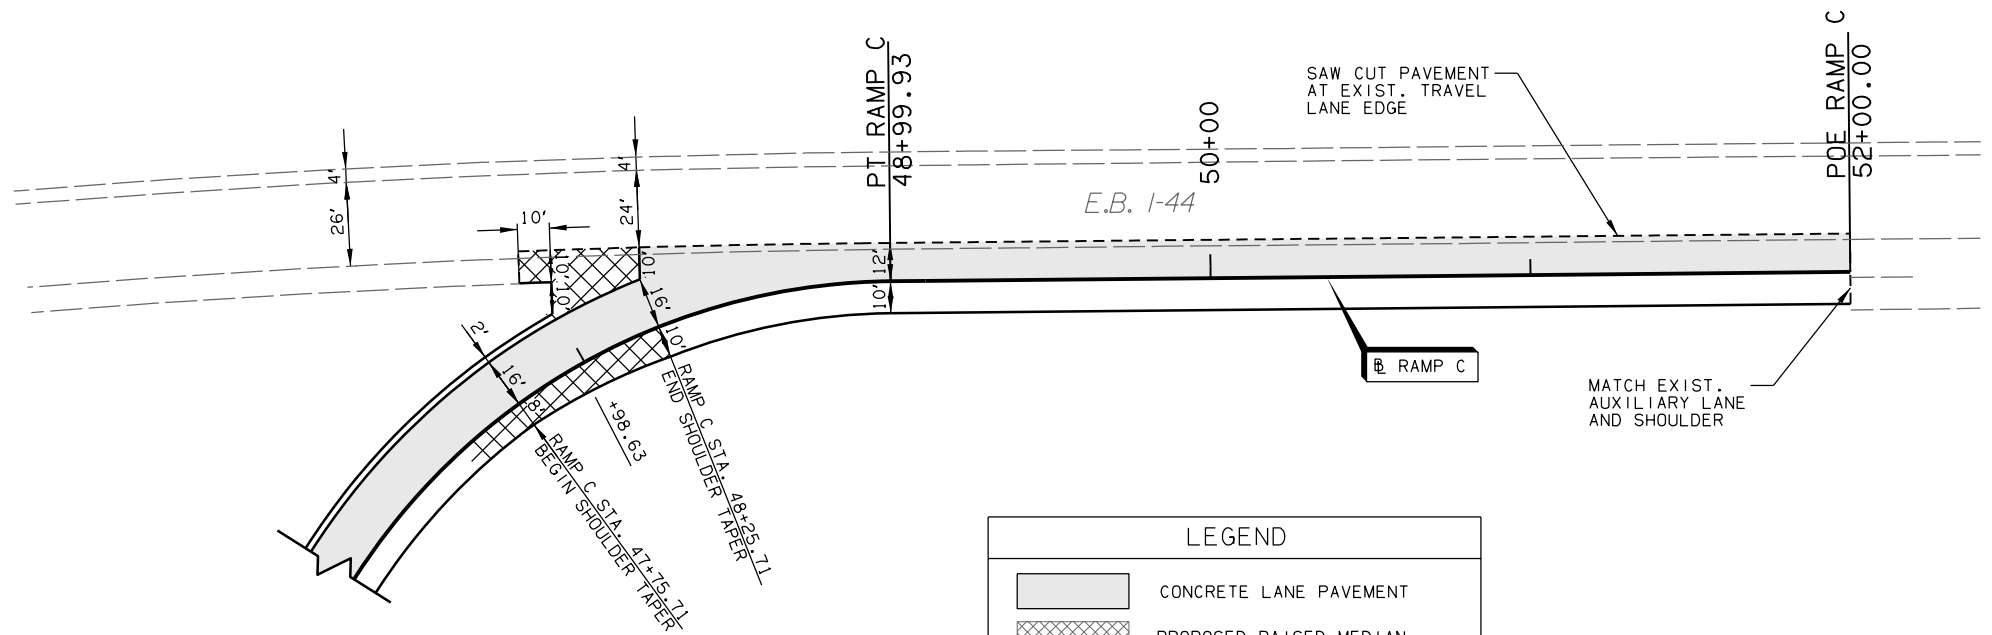
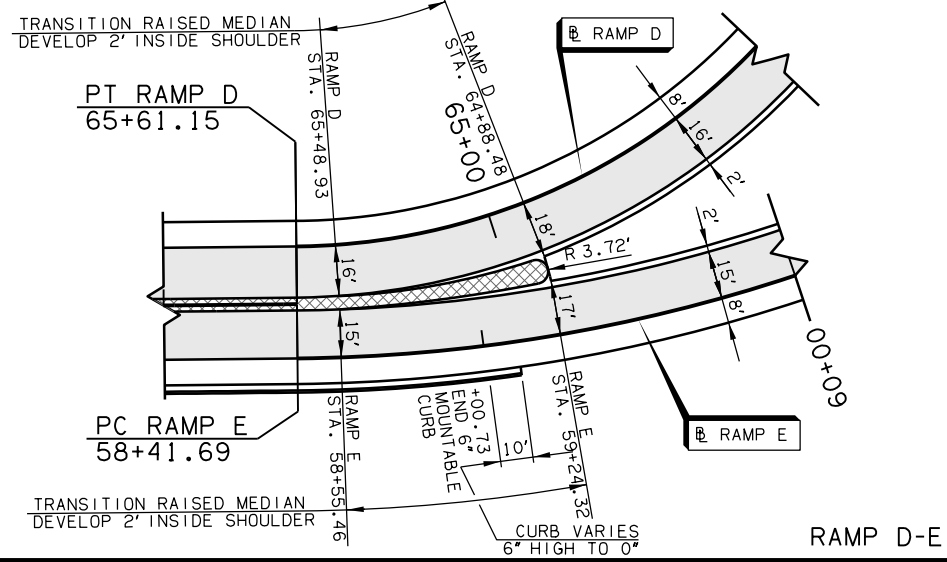
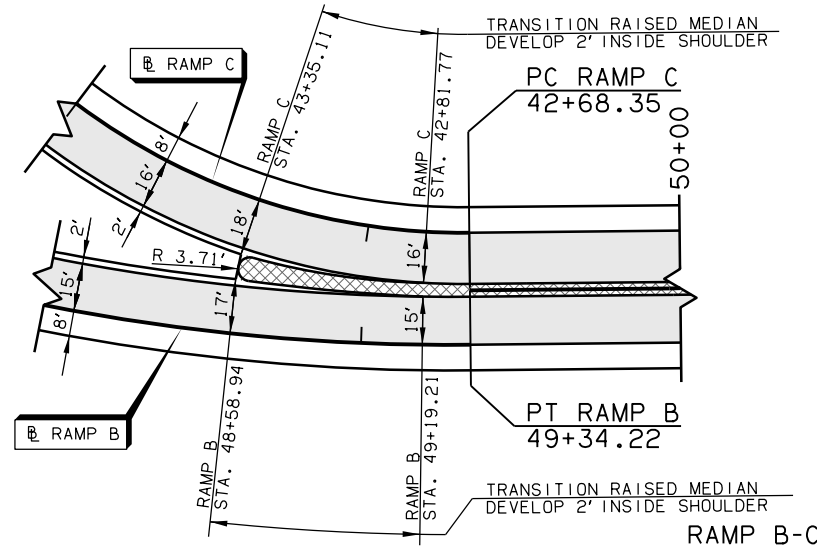



FED. ROAD DIST. NO.	STATE	JOB PIECE NO.	FISCAL YEAR	SHEET NO.	TOTAL SHEETS
6	OKLA.	27050(04)	2017		

DESCRIPTION	REVISIONS	DATE

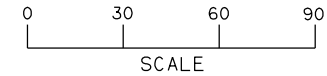

**LEGEND**

- CONCRETE LANE PAVEMENT
- PROPOSED RAISED MEDIAN
- CONCRETE SHOULDER PAVEMENT
- EXIST. PAVEMENT EDGE
- SAW CUT EXISTING PAVEMENT

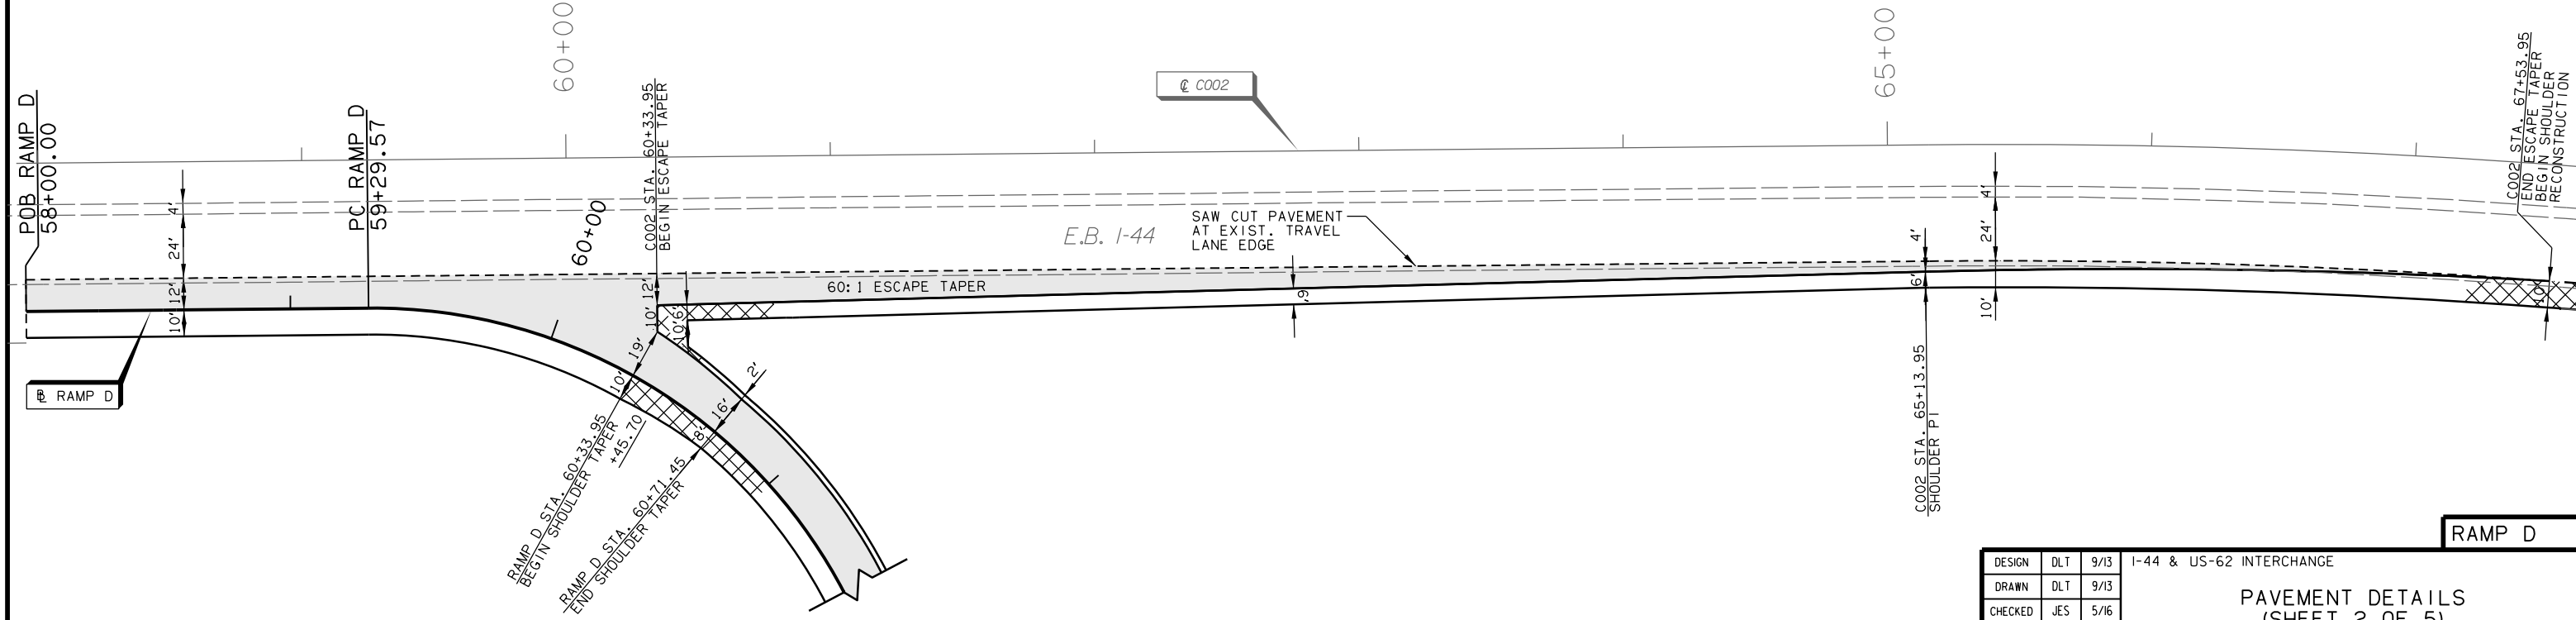

DESIGN	DLT	9/13	1-44 & US-62 INTERCHANGE
DRAWN	DLT	9/13	
CHECKED	JES	5/16	
APPROVED			
SQUAD	<b>GARVER</b>	STATE JOB NO. 27050(04)	SHEET NO. 66

PAVEMENT DETAILS  
(SHEET 2 OF 5)