



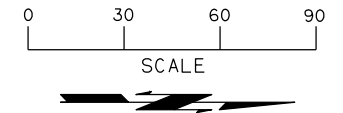
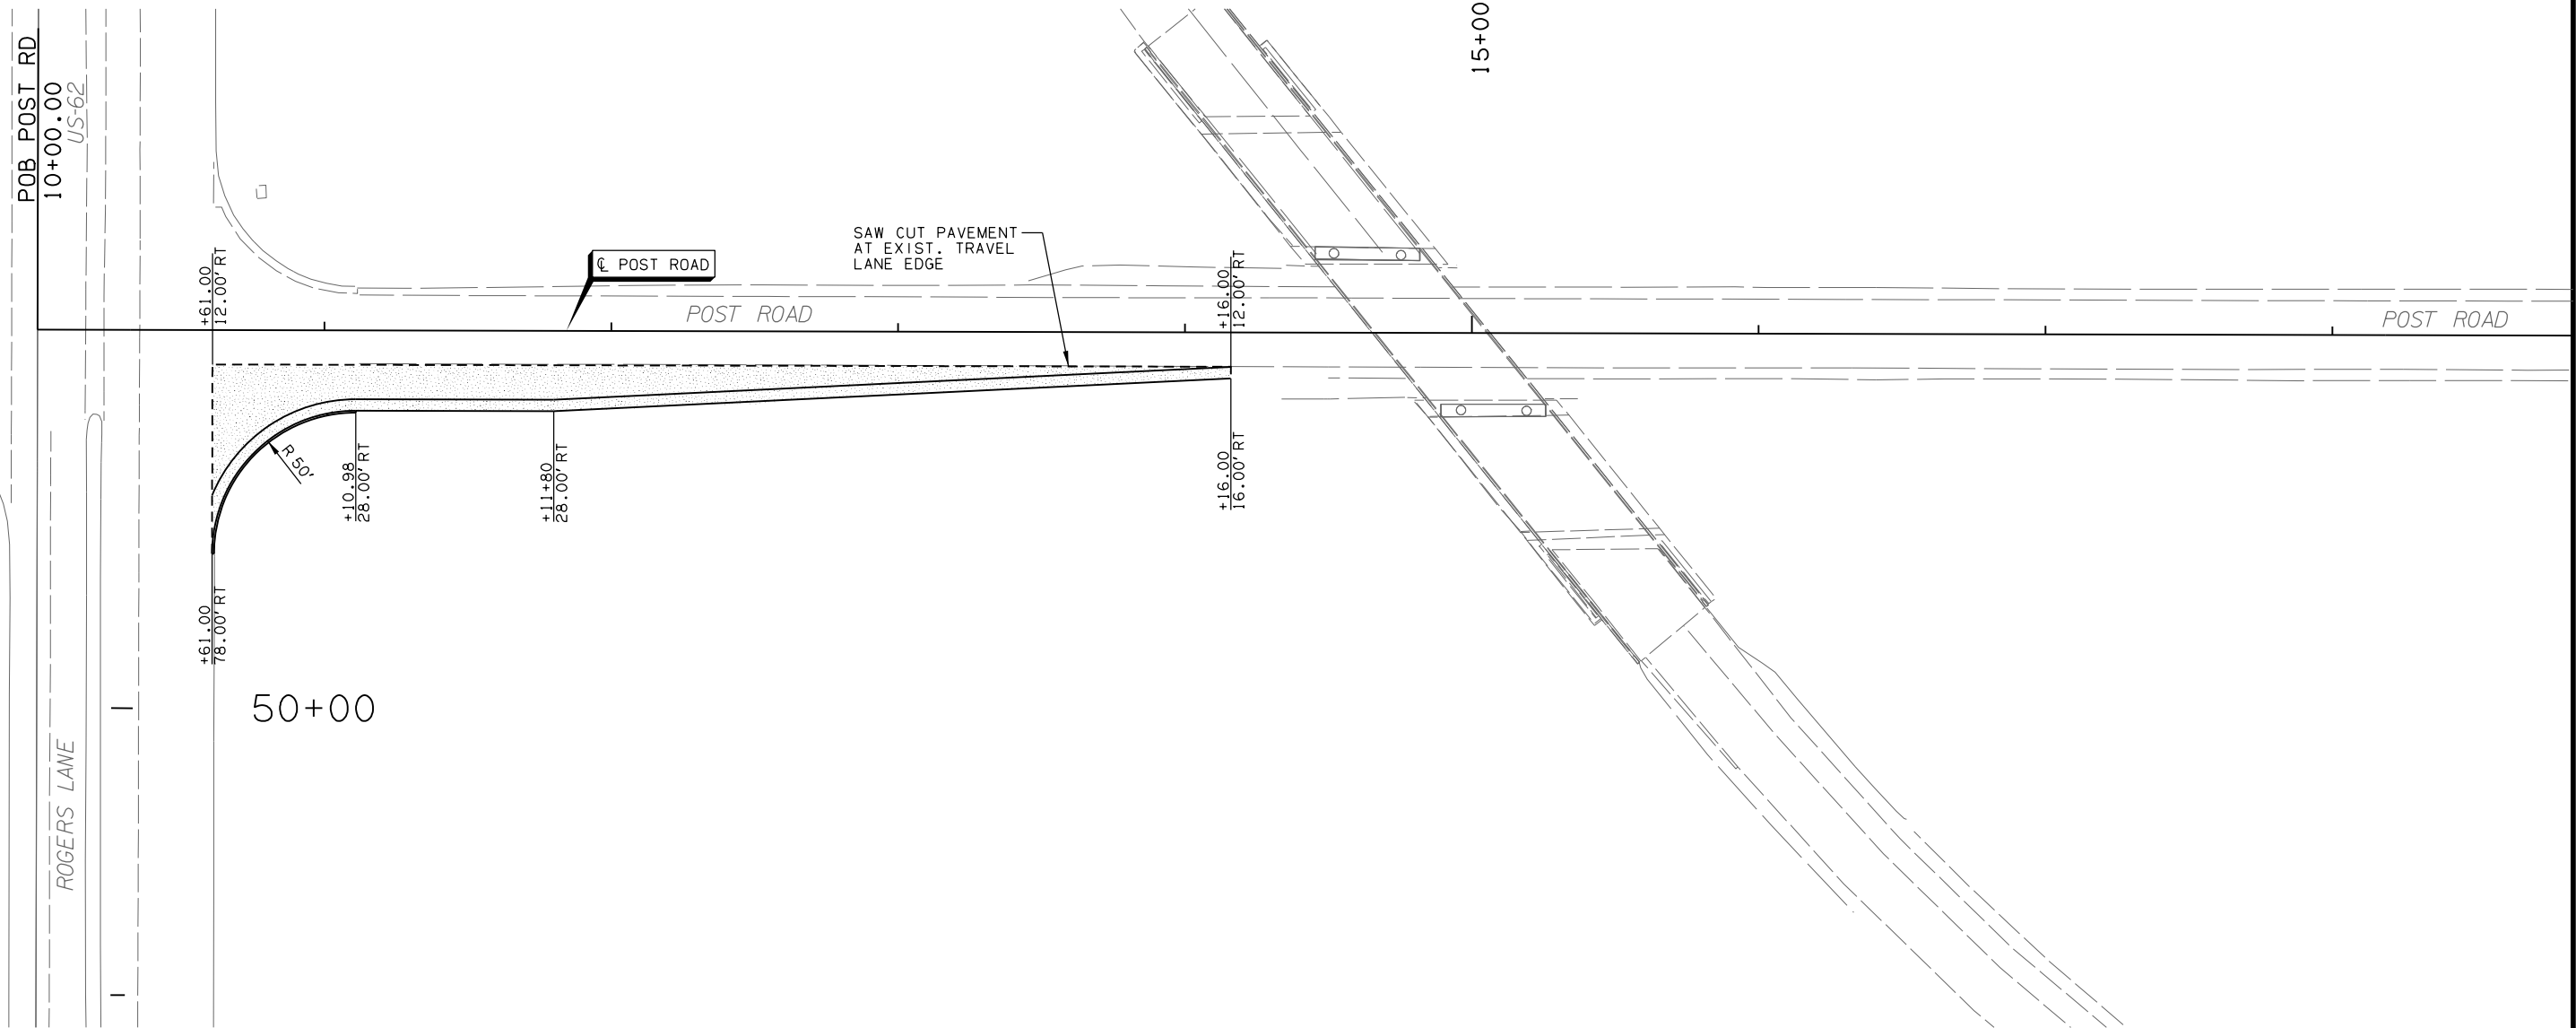


LEGEND	
	ASPHALT PAVEMENT
	EXISTING PAVEMENT EDGE
	EXISTING CURB
	SAW CUT EXISTING PAVEMENT

* CURB TERMINATION
SEE ODOT STD C5CD-5 (LATEST REVISION)

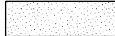

OKLAHOMA DEPARTMENT OF TRANSPORTATION					
FED. ROAD DIST. NO.	STATE	JOB PIECE NO.	FISCAL YEAR	SHEET NO.	TOTAL SHEETS
6	OKLA.	27050(04)	2017		
DESCRIPTION			REVISIONS	DATE	



POST ROAD

DESIGN	AKS	9/13	1-44 & US-62 INTERCHANGE
DRAWN	MAM	9/13	
CHECKED	JES	5/16	
APPROVED			
SQUAD	GARVER		

PAVEMENT DETAILS
(SHEET 4 OF 5)

STATE JOB NO. 27050(04) SHEET NO. 68