



OKLAHOMA DEPARTMENT OF TRANSPORTATION					
FED. ROAD DIST. NO.	STATE	JOB PIECE NO.	FISCAL YEAR	SHEET NO.	TOTAL SHEETS
6	OKLA.	27050(04)	2017		
DESCRIPTION			REVISIONS	DATE	

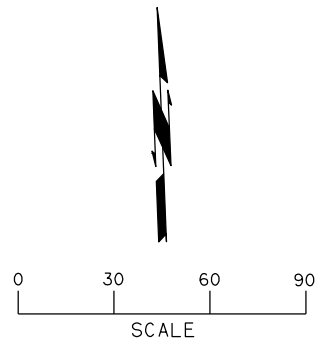

LEGEND	
	CONCRETE LANES
	SHOULDER PAVEMENT
	ASPHALT PAVEMENT
	PROPOSED RAISED MEDIAN
	EXISTING PAVEMENT EDGE
	EXISTING CURB
	SAW CUT EXISTING PAVEMENT

\* CURB TERMINATION  
SEE ODOT STD CSCD-5 (LATEST REVISION)

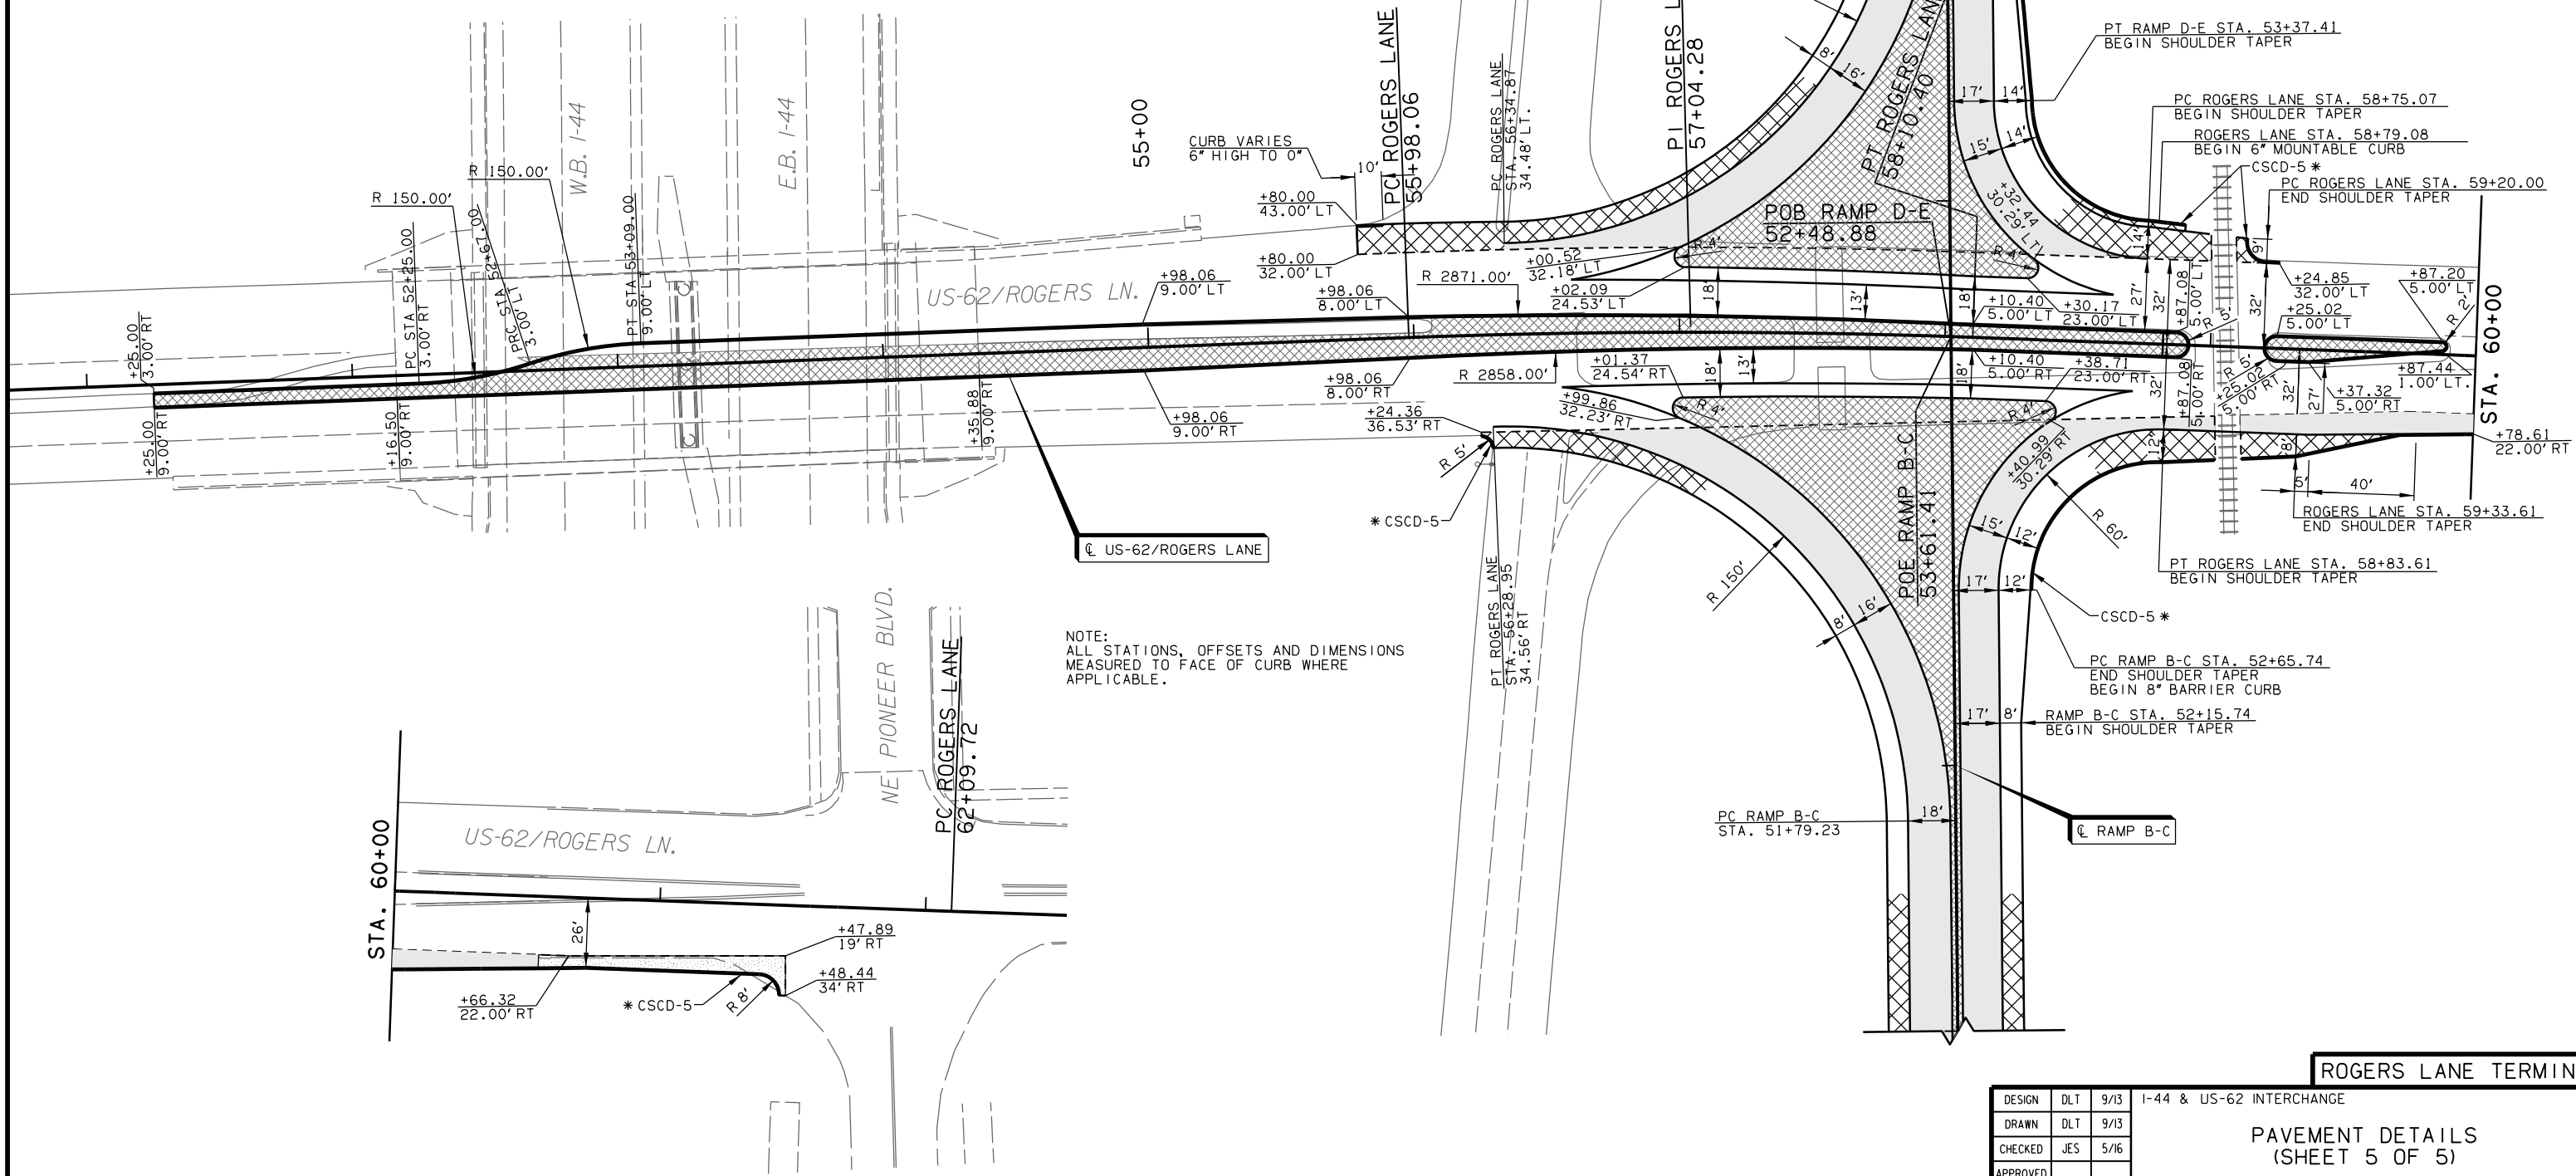

NOTE:  
ALL STATIONS, OFFSETS AND DIMENSIONS  
MEASURED TO FACE OF CURB WHERE  
APPLICABLE.

**ROGERS LANE TERMINI**

DESIGN	DLT	9/13	I-44 & US-62 INTERCHANGE		
DRAWN	DLT	9/13			
CHECKED	JES	5/16			
APPROVED					
SQUAD	<b>GARVER</b>		STATE JOB NO. 27050(04)	SHEET NO. 69	

**PAVEMENT DETAILS  
(SHEET 5 OF 5)**