
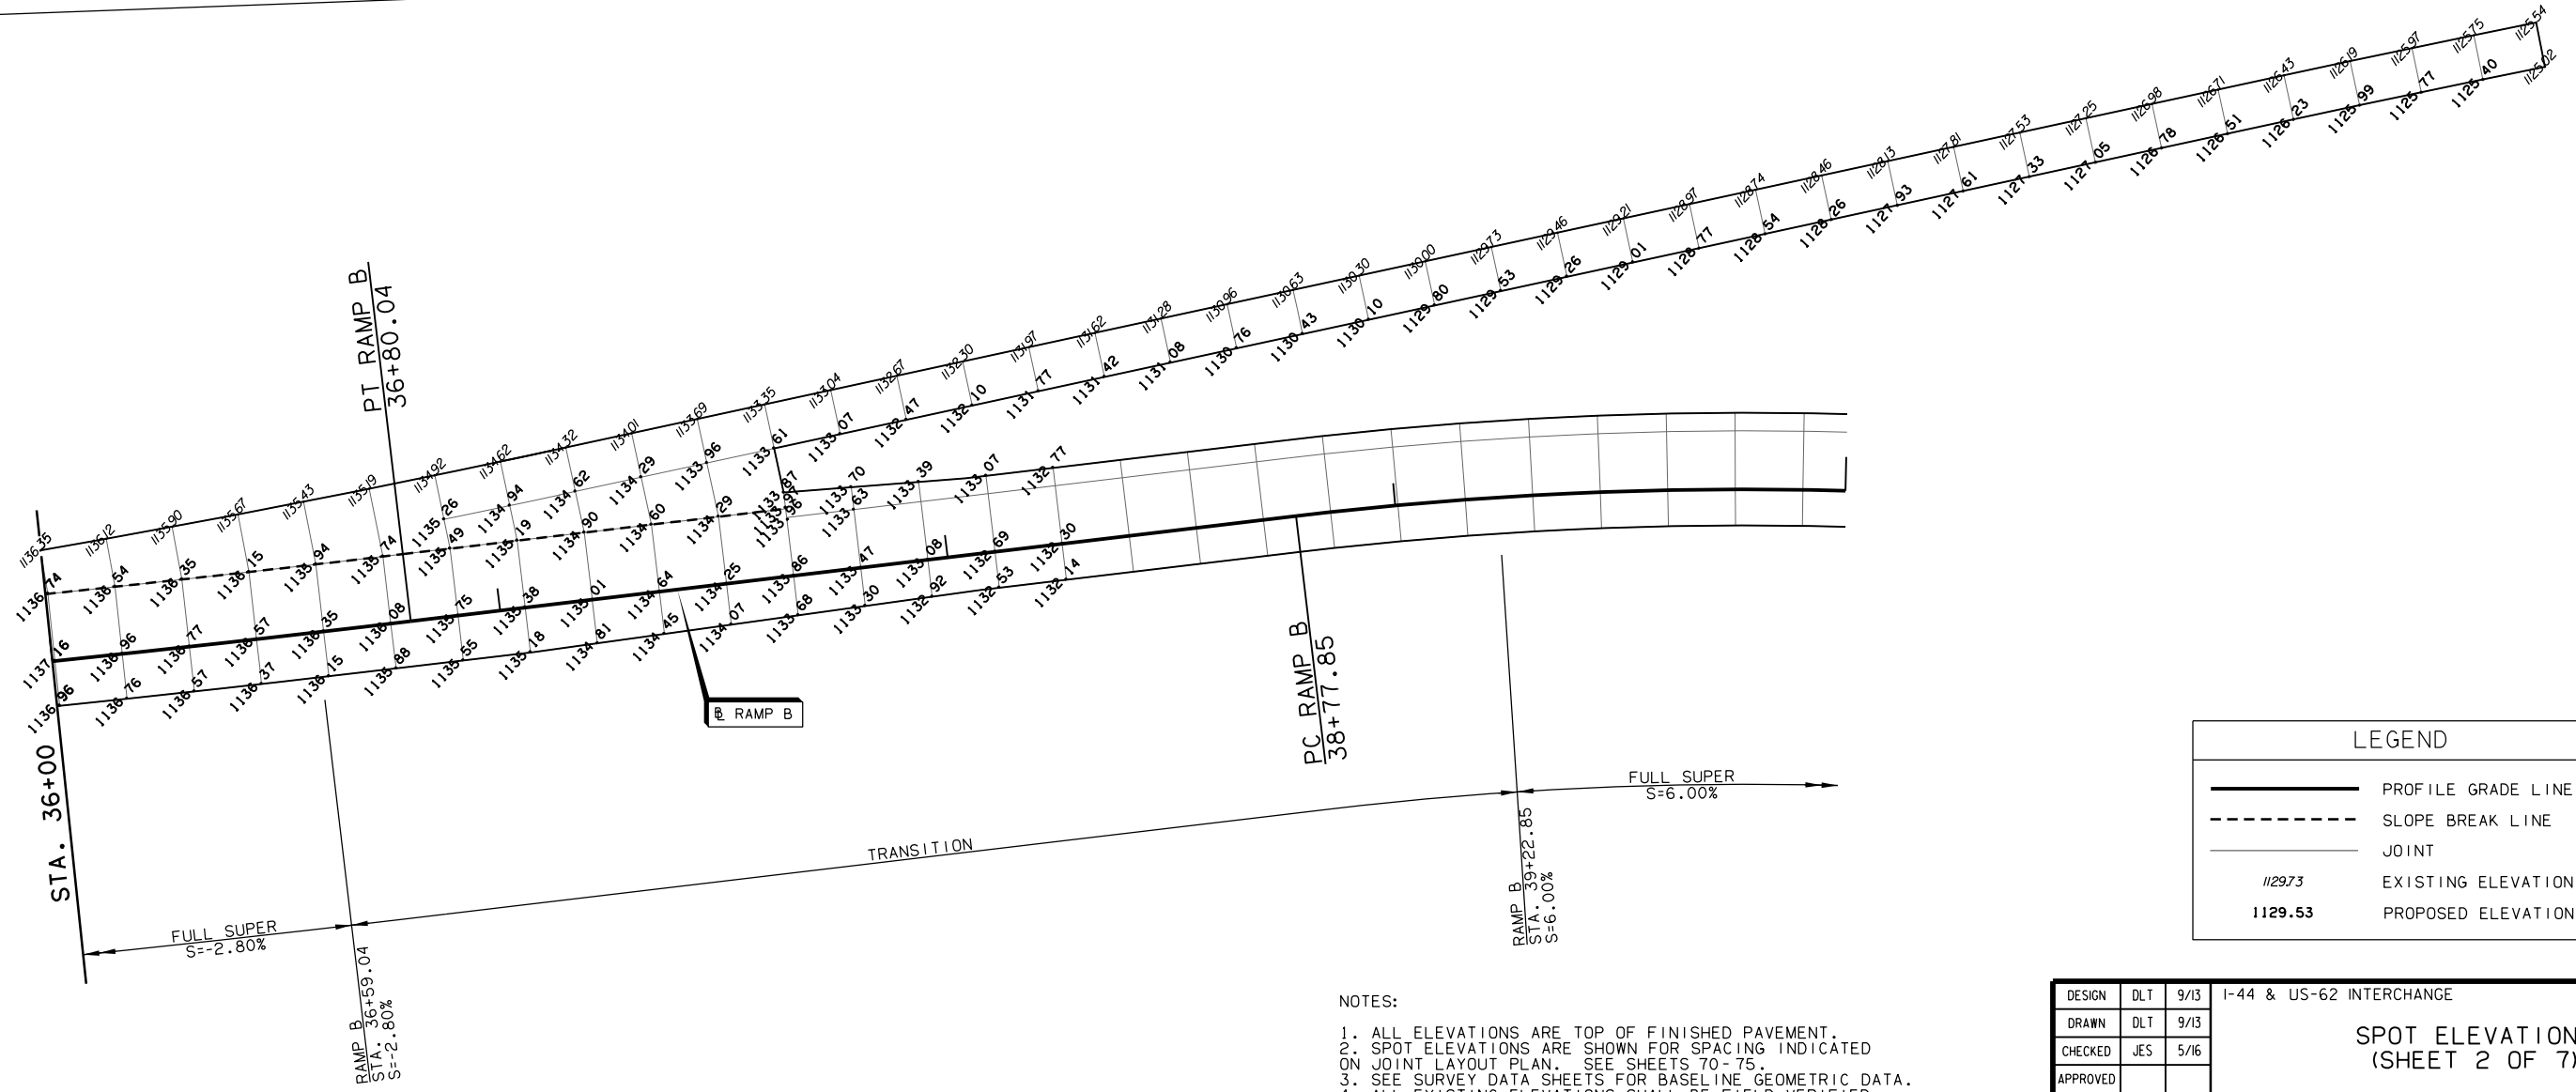


OKLAHOMA DEPARTMENT OF TRANSPORTATION					
FED. ROAD DIST. NO.	STATE	JOB PIECE NO.	FISCAL YEAR	SHEET NO.	TOTAL SHEETS
6	OKLA.	27050(04)	2017		
DESCRIPTION			REVISIONS		DATE

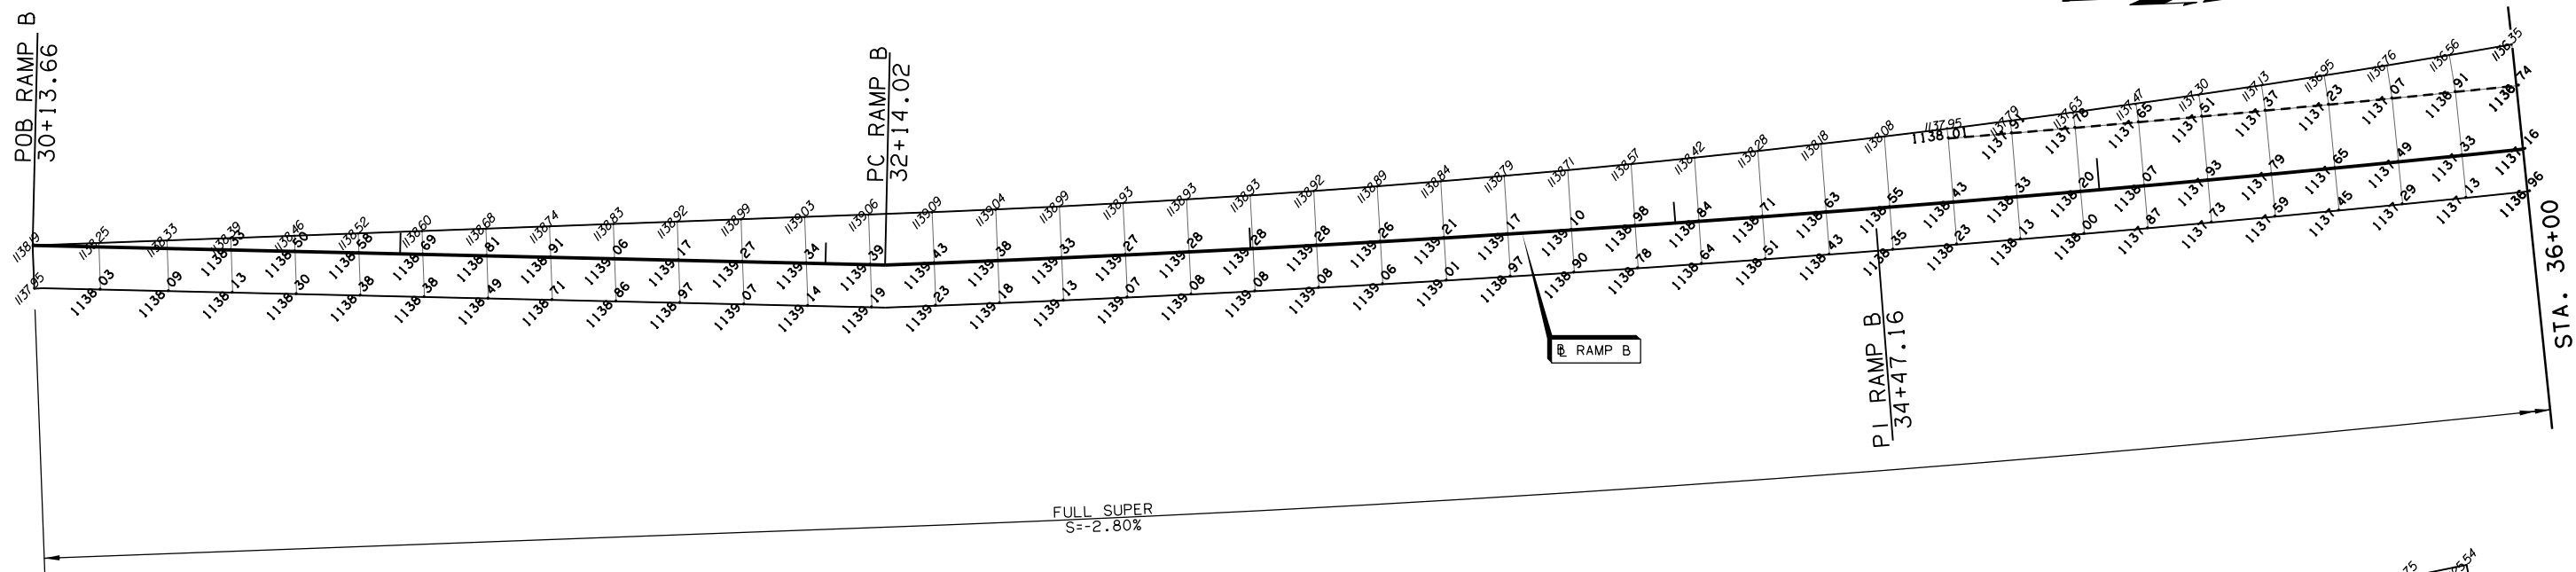

LEGEND	
	PROFILE GRADE LINE
	SLOPE BREAK LINE
	JOINT
	EXISTING ELEVATION
	PROPOSED ELEVATION

- NOTES:
1. ALL ELEVATIONS ARE TOP OF FINISHED PAVEMENT.
 2. SPOT ELEVATIONS ARE SHOWN FOR SPACING INDICATED ON JOINT LAYOUT PLAN. SEE SHEETS 70-75.
 3. SEE SURVEY DATA SHEETS FOR BASELINE GEOMETRIC DATA.
 4. ALL EXISTING ELEVATIONS SHALL BE FIELD VERIFIED.

DESIGN	DLT	9/13	1-44 & US-62 INTERCHANGE
DRAWN	DLT	9/13	
CHECKED	JES	5/16	
APPROVED			
SQUAD	GARVER	STATE JOB NO. 27050(04)	SHEET NO. 77