
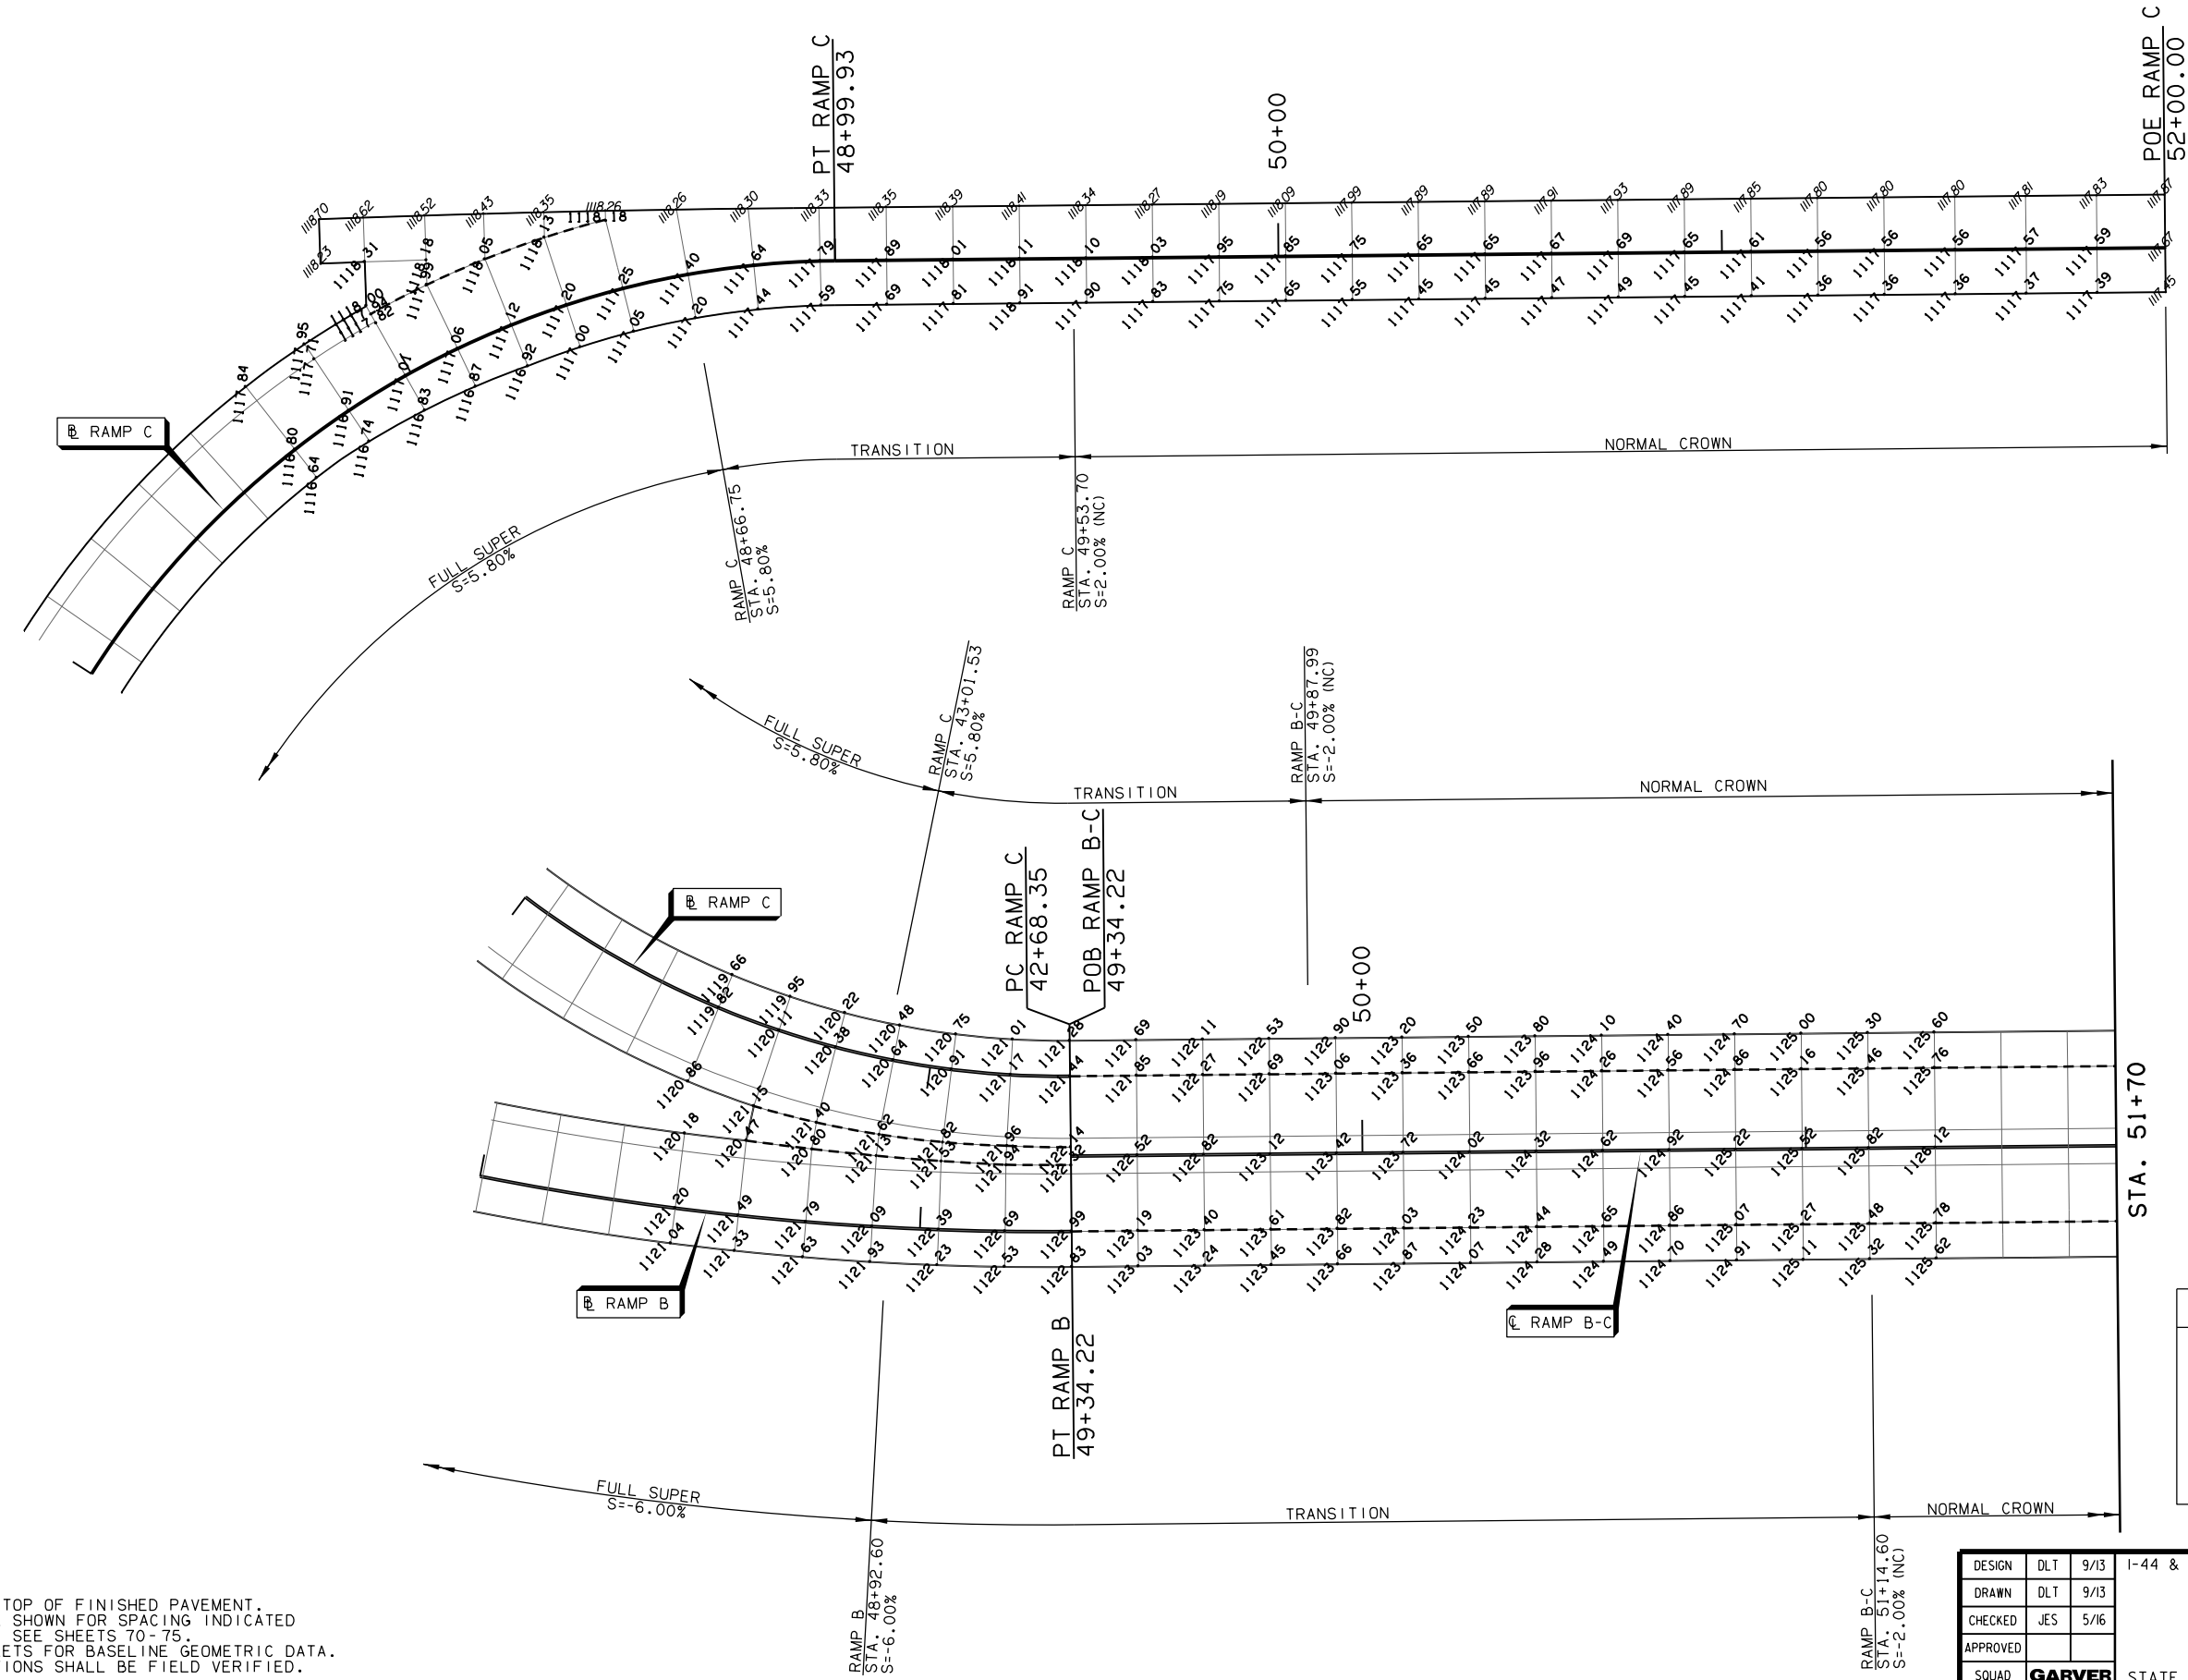


FED. ROAD DIST. NO.	STATE	JOB PIECE NO.	FISCAL YEAR	SHEET NO.	TOTAL SHEETS
6	OKLA.	27050(04)	2017		

DESCRIPTION	REVISIONS	DATE

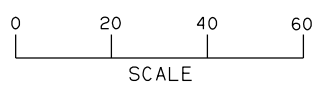

LEGEND

- PROFILE GRADE LINE
- - - SLOPE BREAK LINE
- · · JOINT
- 1129.73 EXISTING ELEVATION
- 1129.53 PROPOSED ELEVATION

NOTES:
 1. ALL ELEVATIONS ARE TOP OF FINISHED PAVEMENT.
 2. SPOT ELEVATIONS ARE SHOWN FOR SPACING INDICATED ON JOINT LAYOUT PLAN. SEE SHEETS 70 - 75.
 3. SEE SURVEY DATA SHEETS FOR BASELINE GEOMETRIC DATA.
 4. ALL EXISTING ELEVATIONS SHALL BE FIELD VERIFIED.

DESIGN	DLT	9/13	1-44 & US-62 INTERCHANGE
DRAWN	DLT	9/13	
CHECKED	JES	5/16	
APPROVED			
SQUAD	GARVER		

STATE JOB NO. 27050(04) SHEET NO. 78

SPOT ELEVATIONS (SHEET 3 OF 7)