
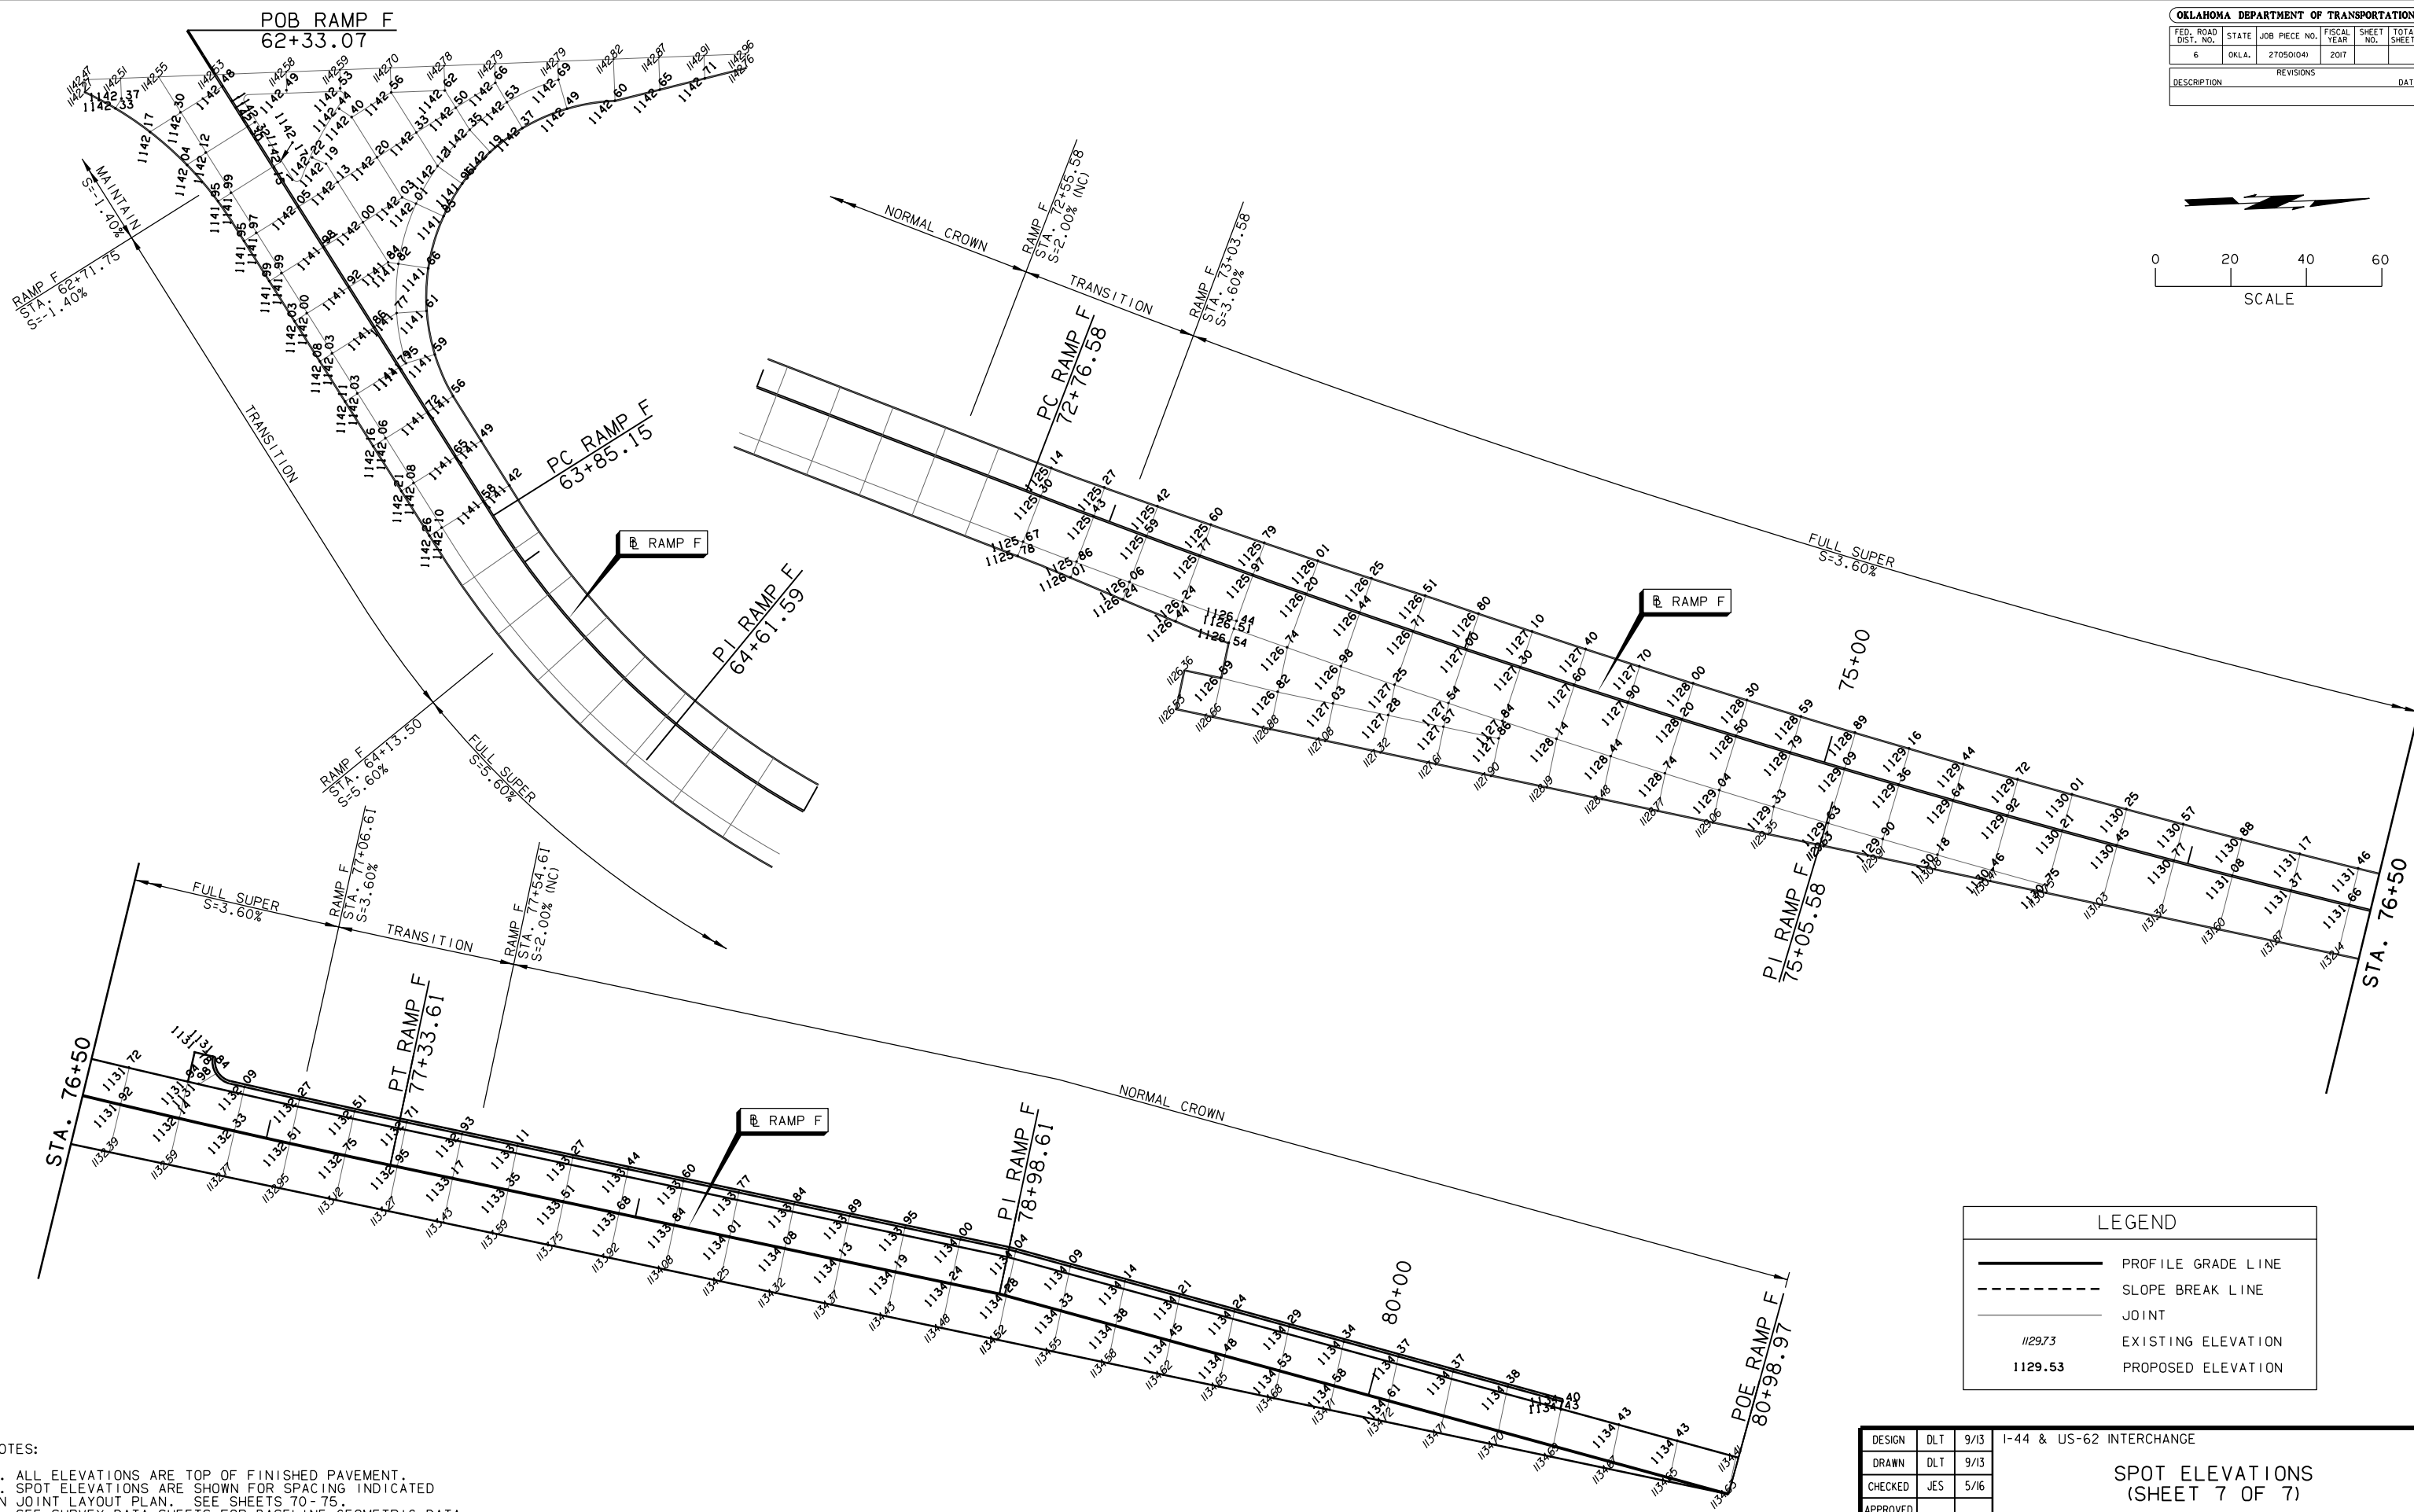


FED. ROAD DIST. NO.	STATE	JOB PIECE NO.	FISCAL YEAR	SHEET NO.	TOTAL SHEETS
6	OKLA.	27050(04)	2017		
DESCRIPTION			REVISIONS	DATE	

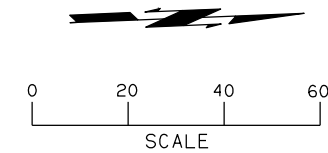

- NOTES:
1. ALL ELEVATIONS ARE TOP OF FINISHED PAVEMENT.
  2. SPOT ELEVATIONS ARE SHOWN FOR SPACING INDICATED ON JOINT LAYOUT PLAN. SEE SHEETS 70-75.
  3. SEE SURVEY DATA SHEETS FOR BASELINE GEOMETRIC DATA.
  4. ALL EXISTING ELEVATIONS SHALL BE FIELD VERIFIED.

LEGEND	
	PROFILE GRADE LINE
	SLOPE BREAK LINE
	JOINT
1129.73	EXISTING ELEVATION
1129.53	PROPOSED ELEVATION

DESIGN	DLT	9/13	1-44 & US-62 INTERCHANGE
DRAWN	DLT	9/13	
CHECKED	JES	5/16	
APPROVED			
SQUAD	<b>GARVER</b>	STATE JOB NO. 27050(04)	SHEET NO. 82

SPOT ELEVATIONS  
(SHEET 7 OF 7)