

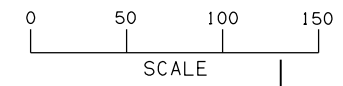


FED. ROAD DIST. NO.	STATE	JOB PIECE NO.	FISCAL YEAR	SHEET NO.	TOTAL SHEETS
6	OKLA.	27050(04)	2017		

DESCRIPTION	REVISIONS	DATE

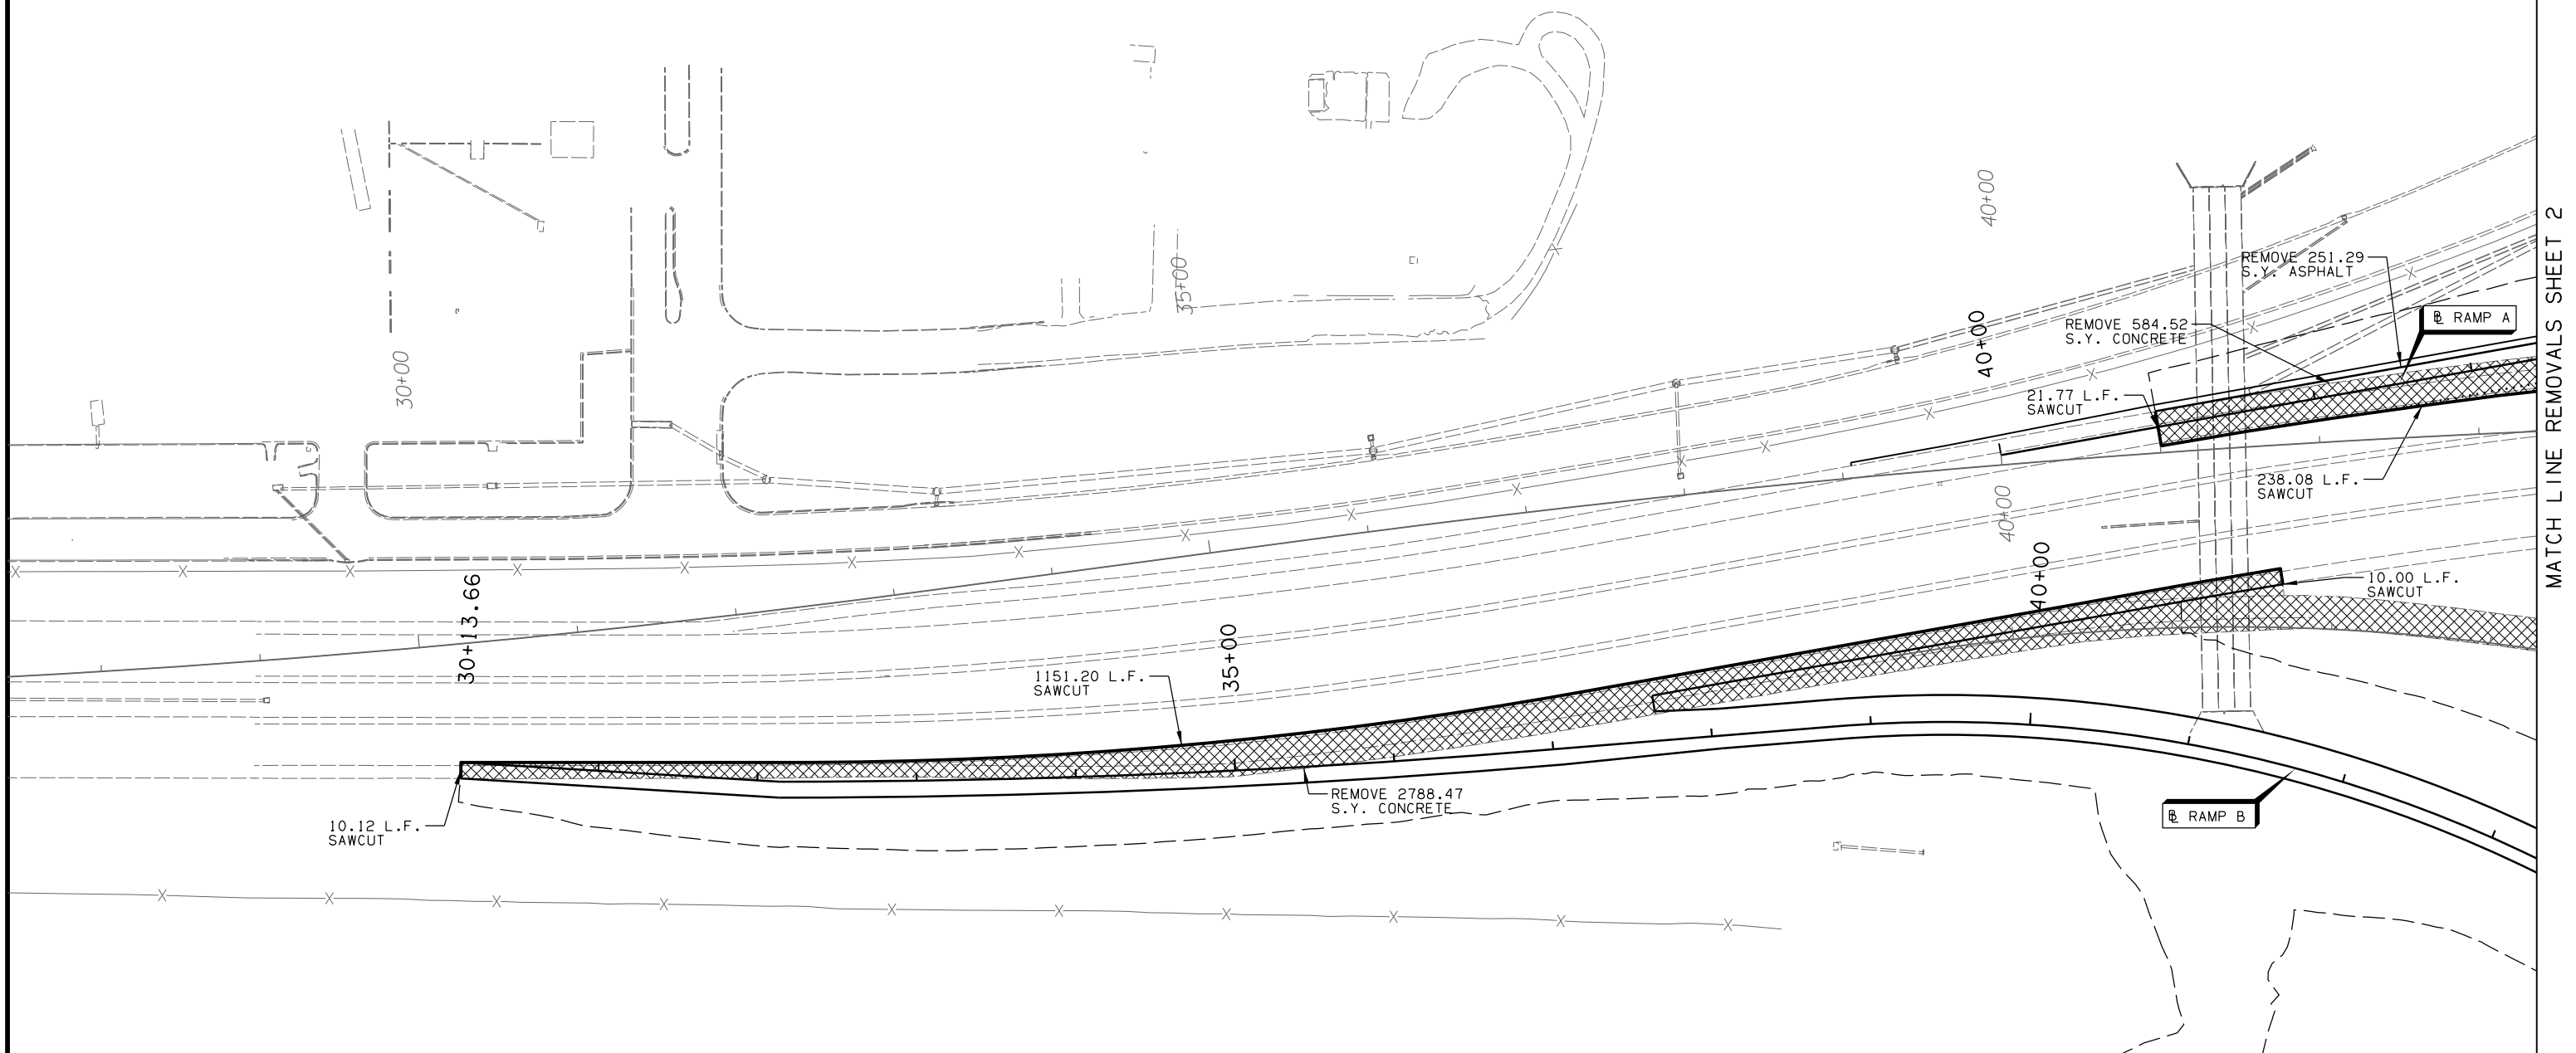

LEGEND	
	CURB AND GUTTER REMOVAL
	SAWCUT
	FENCE REMOVAL
	DRAINAGE STRUCTURE REMOVAL
	DIVIDING STRIP REMOVAL
	CONCRETE PAVEMENT REMOVAL
	ASPHALT PAVEMENT REMOVAL

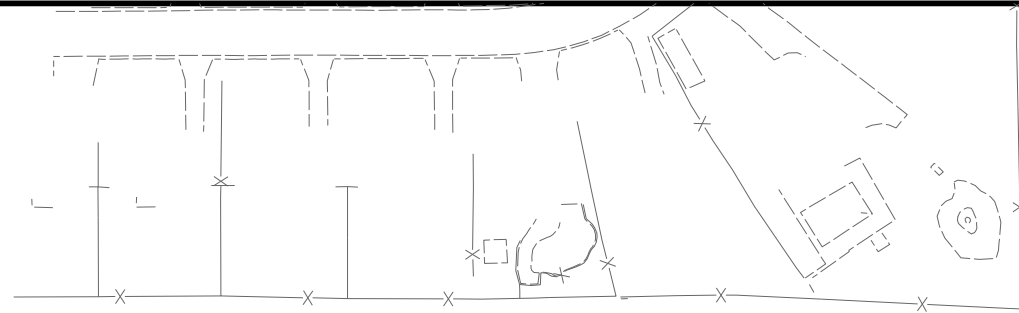

MATCH LINE REMOVALS SHEET 2

DESIGN	AKS	9/13	1-44 & US-62 INTERCHANGE
DRAWN	TML	9/13	
CHECKED	JES	5/16	
APPROVED			
SQUAD	<b>GARVER</b>	STATE JOB NO. 27050(04)	SHEET NO. 83

REMOVALS  
(SHEET 1 OF 5)