


MATCH LINE REMOVALS SHEET 4

### LEGEND

- CURB AND GUTTER REMOVAL
- SAWCUT
- FENCE REMOVAL
- DRAINAGE STRUCTURE REMOVAL
- DIVIDING STRIP REMOVAL
- CONCRETE PAVEMENT REMOVAL
- ASPHALT PAVEMENT REMOVAL

OKLAHOMA DEPARTMENT OF TRANSPORTATION					
FED. ROAD DIST. NO.	STATE	JOB PIECE NO.	FISCAL YEAR	SHEET NO.	TOTAL SHEETS
6	OKLA.	27050(04)	2017		
DESCRIPTION		REVISIONS	DATE		

SCALE

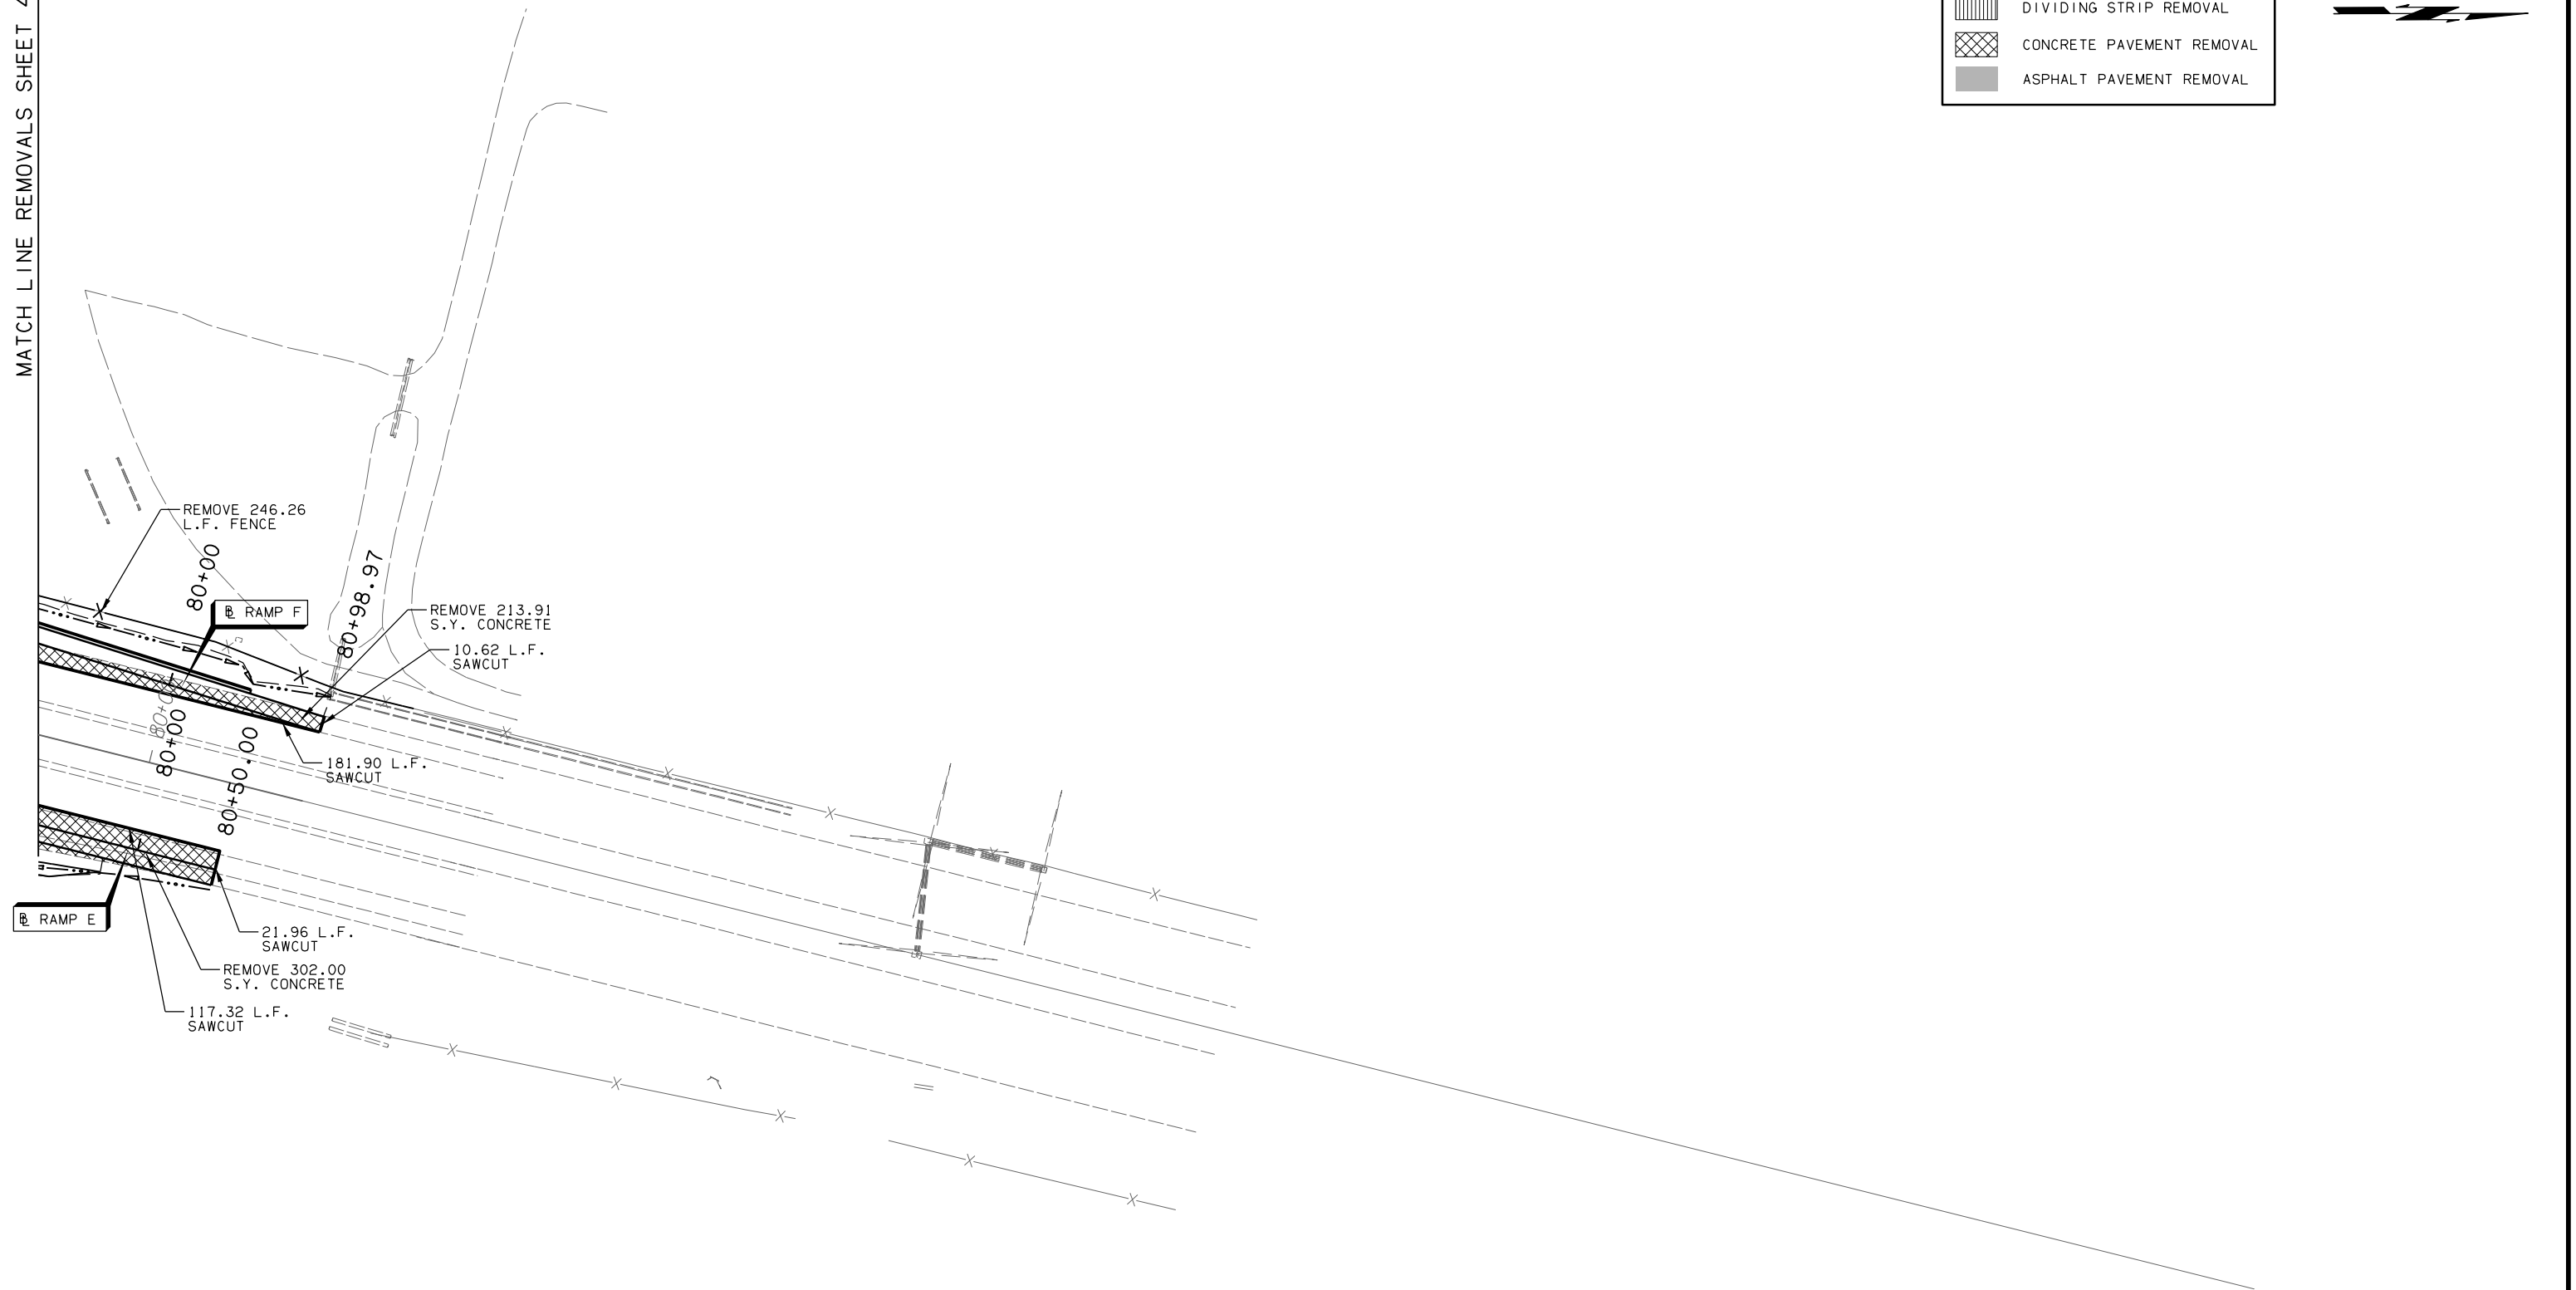

DESIGN	AKS	9/13	1-44 & US-62 INTERCHANGE
DRAWN	TML	9/13	
CHECKED	JES	5/16	
APPROVED			
SQUAD	<b>GARVER</b>	STATE JOB NO. 27050(04)	SHEET NO. 87

**REMOVALS  
(SHEET 5 OF 5)**