
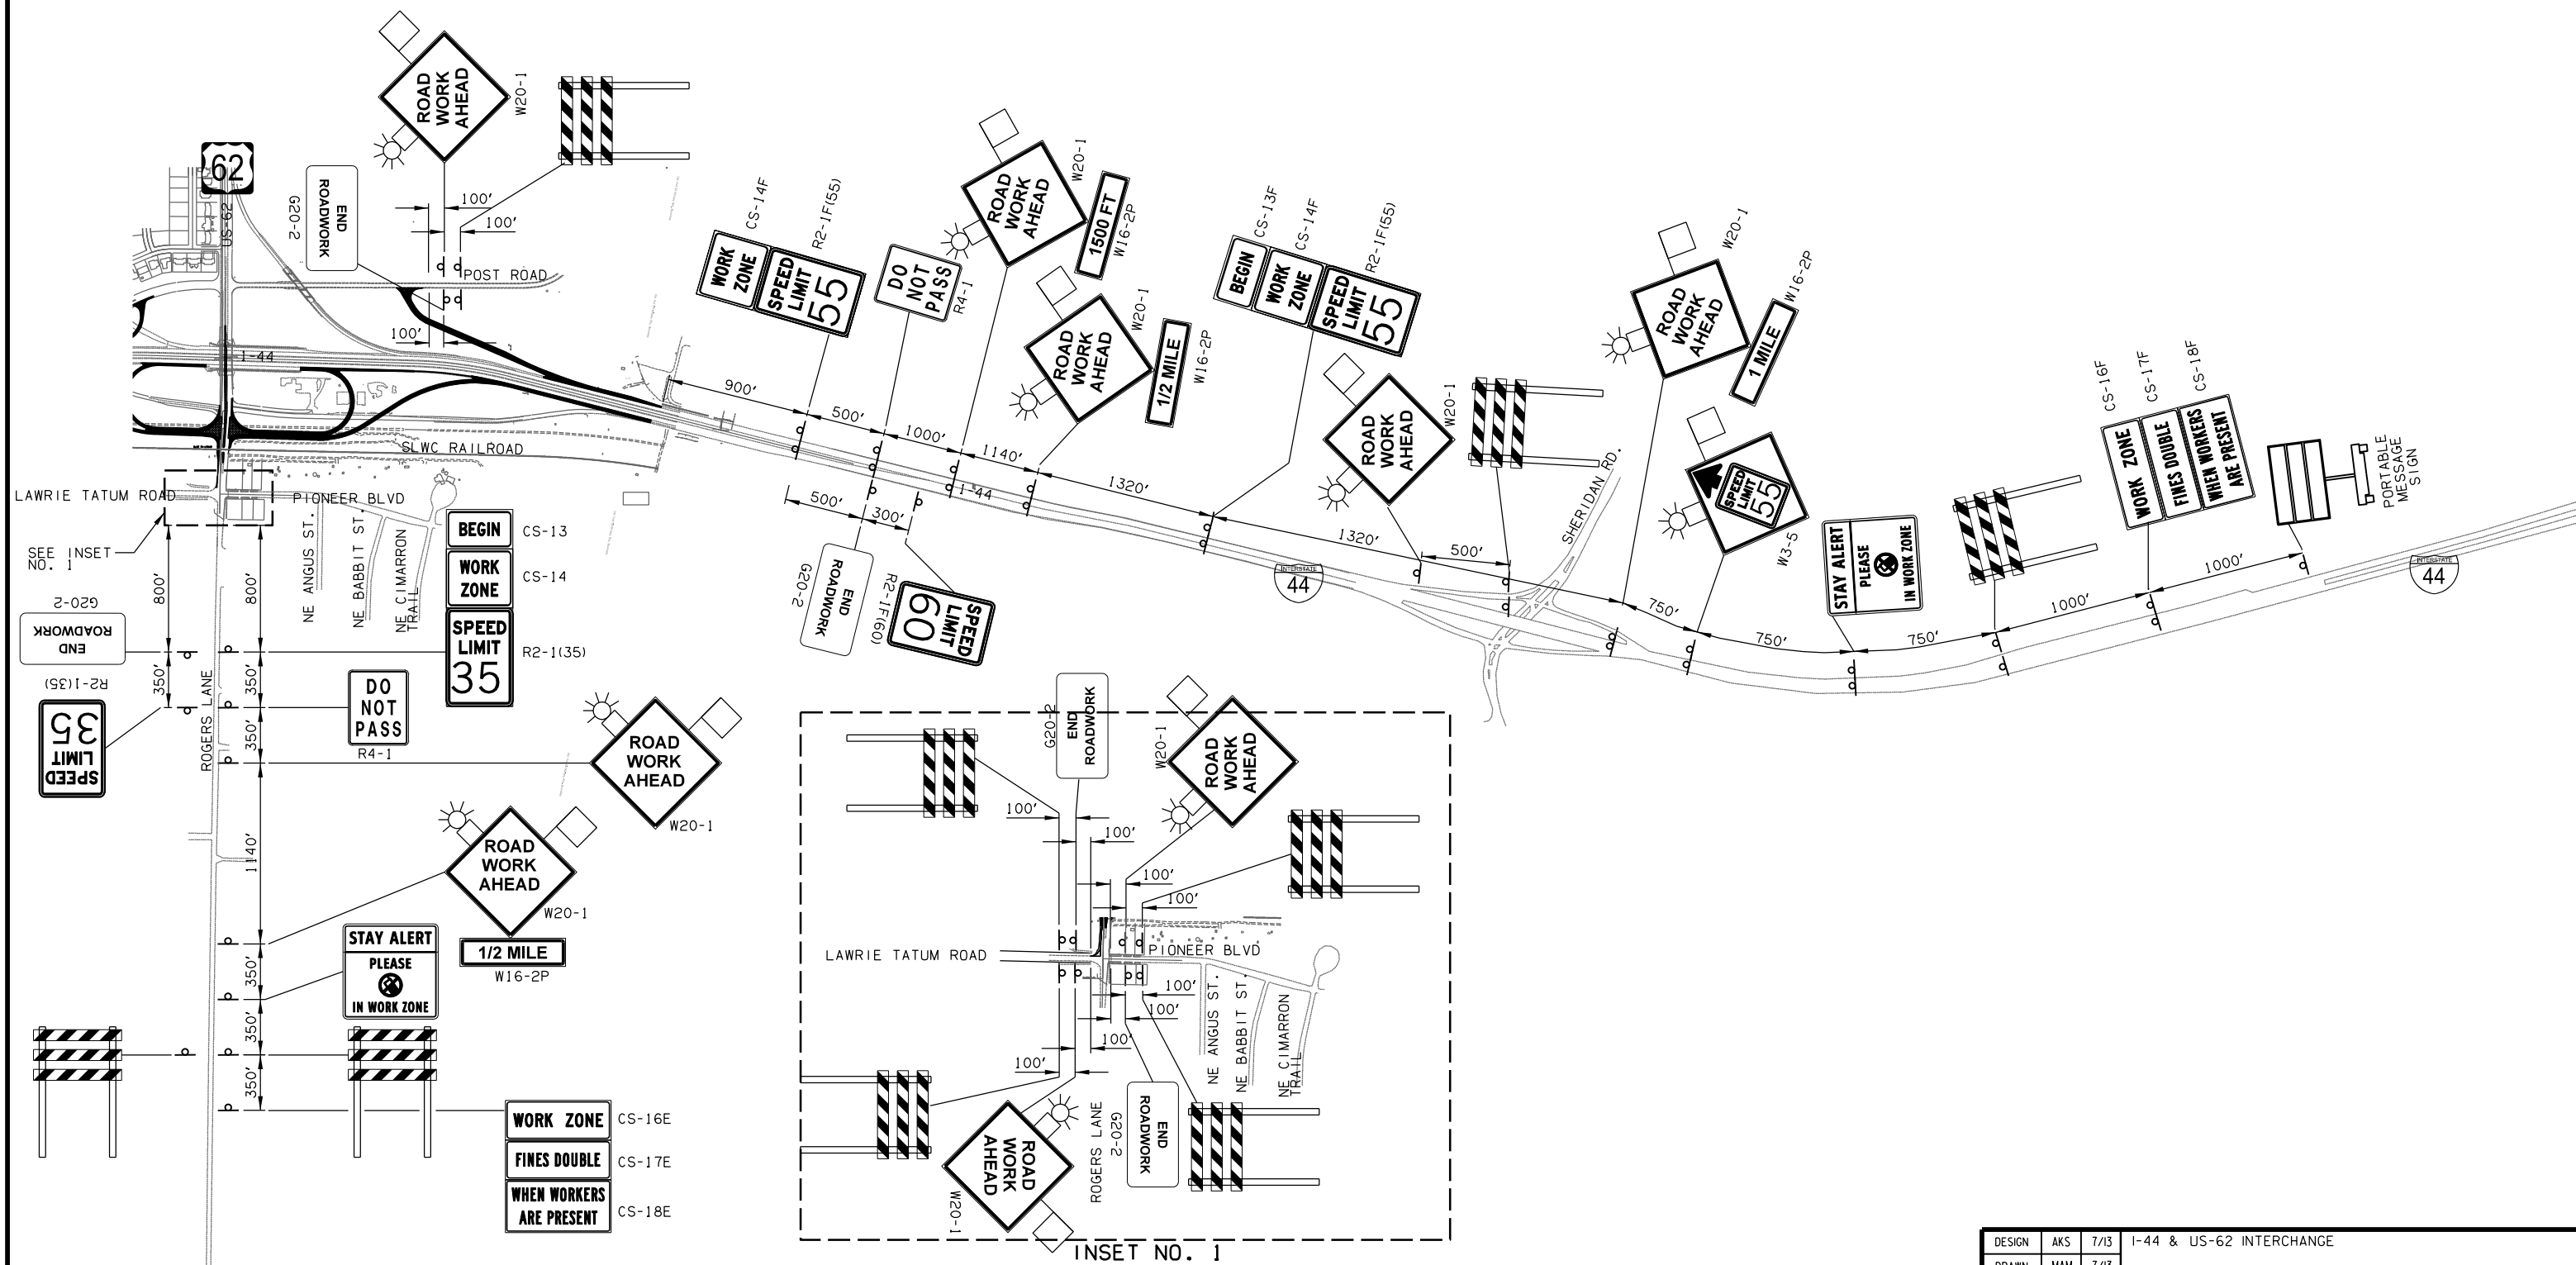


FED. ROAD DIST. NO.	STATE	JOB PIECE NO.	FISCAL YEAR	SHEET NO.	TOTAL SHEETS
6	OKLA.	27050(04)	2017		
DESCRIPTION			REVISIONS	DATE	

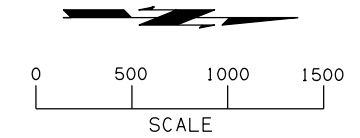

DESIGN	AKS	7/13	1-44 & US-62 INTERCHANGE
DRAWN	MAM	7/13	TRAFFIC CONTROL ADVANCE WARNING (SHEET 2 OF 2)
CHECKED	JES	5/16	
APPROVED			
SQUAD	GARVER		
STATE JOB NO. 27050(04)			SHEET NO. 90