



FED. ROAD DIST. NO.	STATE	JOB PIECE NO.	FISCAL YEAR	SHEET NO.	TOTAL SHEETS
6	OKLA.	27050(04)	2017		

DESCRIPTION	REVISIONS	DATE

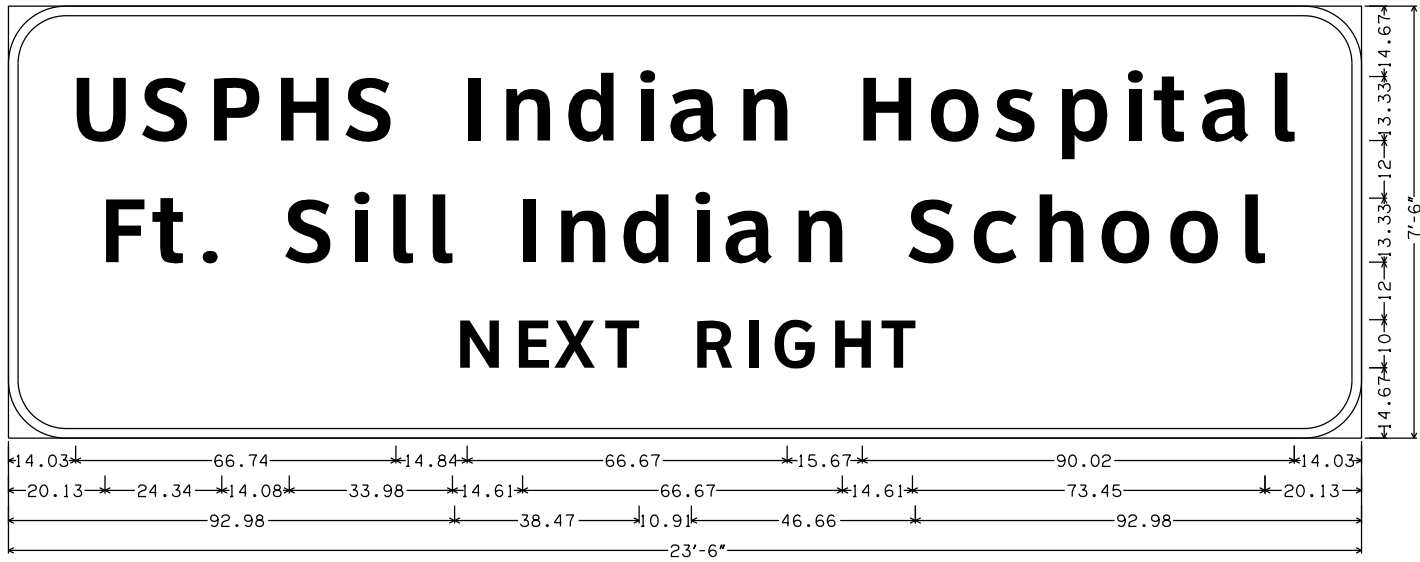

SIGN NUMBER	SPECIAL SIGN NO. 3
WIDTH x HEIGHT	23'-6" x 7'-6"
BORDER WIDTH	2"
CORNER RADIUS	12"
MOUNTING	GROUND
BACKGROUND	TYPE: REFLECTIVE
	COLOR: GREEN
LEGEND/BORDER	TYPE: REFLECTIVE
	COLOR: WHITE/WHITE

LETTER POSITIONS (X)																				LENGTH	SERIES/SIZE			
U	S	P	H	S		I	N	D	I	A	N		H	O	S	P	I	T	A	I			CLEARVIEW 5W	
14.03	28.65	42.66	56.59	71.06	80.77	95.61	103.52	117.23	131.70	138.78	152.94	162.28	177.95	192.79	206.57	219.38	233.32	239.79	249.59	263.67		253.94	13.33, 10	
F	+	.		S	I	I			I	N	D	I	A	N		S	C	H	O	O	I			CLEARVIEW 5W
20.13	31.21	41.08	44.47	58.55	72.19	80.02	88.23	92.53	107.14	115.05	128.76	143.22	150.30	164.47	173.81	188.42	201.75	214.71	228.42	242.73	257.57	241.74	13.33, 10	
N	E	X	T		R	I	G	H	T															CLEARVIEW 5W
92.98	105.18	113.77	124.16	131.45	142.36	153.26	158.85	171.11	181.73													96.04	10	

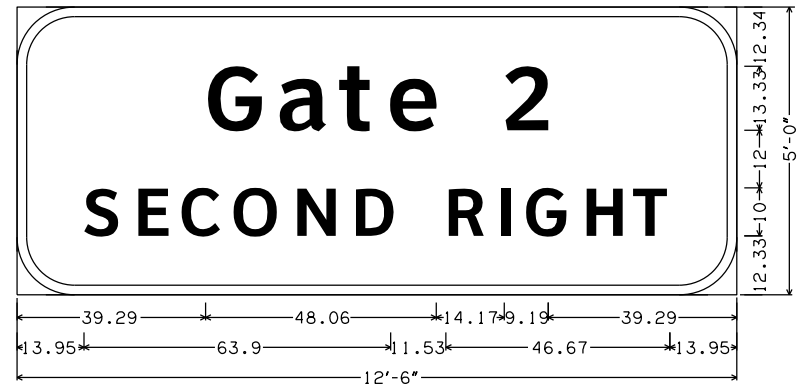

LETTER POSITIONS (X)												LENGTH	SERIES/SIZE	
G	A	T	E		2								CLEARVIEW 5W	
39.29	54.74	67.47	77.49	87.35	101.52							71.42	13.33, 10	
S	E	C	O	N	D		R	I	G	H	T			CLEARVIEW 5W
13.95	24.46	33.84	44.69	57.57	69.77	77.85	89.38	100.28	105.88	118.14	128.76		122.1	10

SIGN NUMBER	SPECIAL SIGN NO. 4
WIDTH x HEIGHT	12'-6" x 5'-0"
BORDER WIDTH	2"
CORNER RADIUS	12"
MOUNTING	GROUND
BACKGROUND	TYPE: REFLECTIVE
	COLOR: GREEN
LEGEND/BORDER	TYPE: REFLECTIVE
	COLOR: WHITE/WHITE

DESIGN	CEM	1/16	I-44 & US-62 INTERCHANGE
DRAWN	APS	1/16	
CHECKED	NDT	1/16	
APPROVED			
SQUAD	<b>GARVER</b>		

SPECIAL SIGNS  
(SHEET 2 OF 11)

STATE JOB NO. 27050(04) SHEET NO. 125