


FED. ROAD DIST. NO.	STATE	JOB PIECE NO.	FISCAL YEAR	SHEET NO.	TOTAL SHEETS
6	OKLA.	27050(04)	2017		

DESCRIPTION	REVISIONS	DATE
-------------	-----------	------

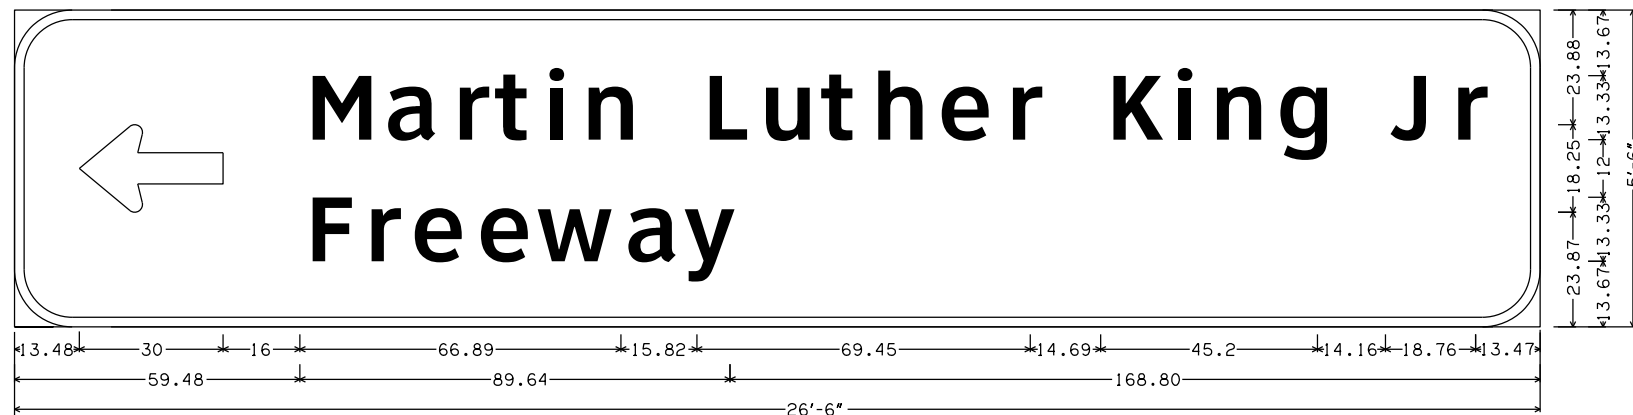


LETTER POSITIONS (X)																		LENGTH	SERIES/SIZE					
M	a	r	t	i	n		L	u	t	h	e	r		K	i	n	g		J	r			244.97	CLEARVIEW 5W
59.48	76.13	90.29	98.95	109.20	117.11	126.38	142.19	154.09	166.90	177.45	191.23	205.54	211.65	226.33	240.12	248.03	261.81	271.53	285.69	298.35			13.33, 10	
F	r	e	e	w	a	y																	89.64	CLEARVIEW 5W
59.48	71.91	81.40	95.19	107.99	126.22	138.73																		13.33, 10

SIGN NUMBER	SPECIAL SIGN NO. 19
WIDTH x HEIGHT	26'-6" x 5'-6"
BORDER WIDTH	2"
CORNER RADIUS	12"
MOUNTING	GROUND
BACKGROUND	TYPE: REFLECTIVE COLOR: GREEN
LEGEND/BORDER	TYPE: REFLECTIVE COLOR: WHITE/WHITE

SYMBOL	ROT	X	Y	WID	HT
ARROW	180	13.48	23.87	30	18.25

SIGN NUMBER	SPECIAL SIGN NO. 17
WIDTH x HEIGHT	11'-0" x 3'-0" (EXIT) 14'-6" x 10'-6" (PRIMARY) 14'-6" x 3'-0" (EXIT ONLY)
BORDER WIDTH	2"
CORNER RADIUS	8" (EXIT) 12" (PRIMARY) 12" (EXIT ONLY)
MOUNTING	OVERHEAD
BACKGROUND	TYPE: REFLECTIVE COLOR: GREEN (EXIT) GREEN (PRIMARY) YELLOW (EXIT ONLY)
LEGEND/BORDER	TYPE: REFLECTIVE COLOR: WHITE/WHITE (EXIT) WHITE/WHITE (PRIMARY) BLACK/BLACK (EXIT ONLY)

SYMBOL	ROT	X	Y	WID	HT
M1-4	0	30.94	109.00	36	36
ARROW	90	70.00	8.00	32.00	22.00

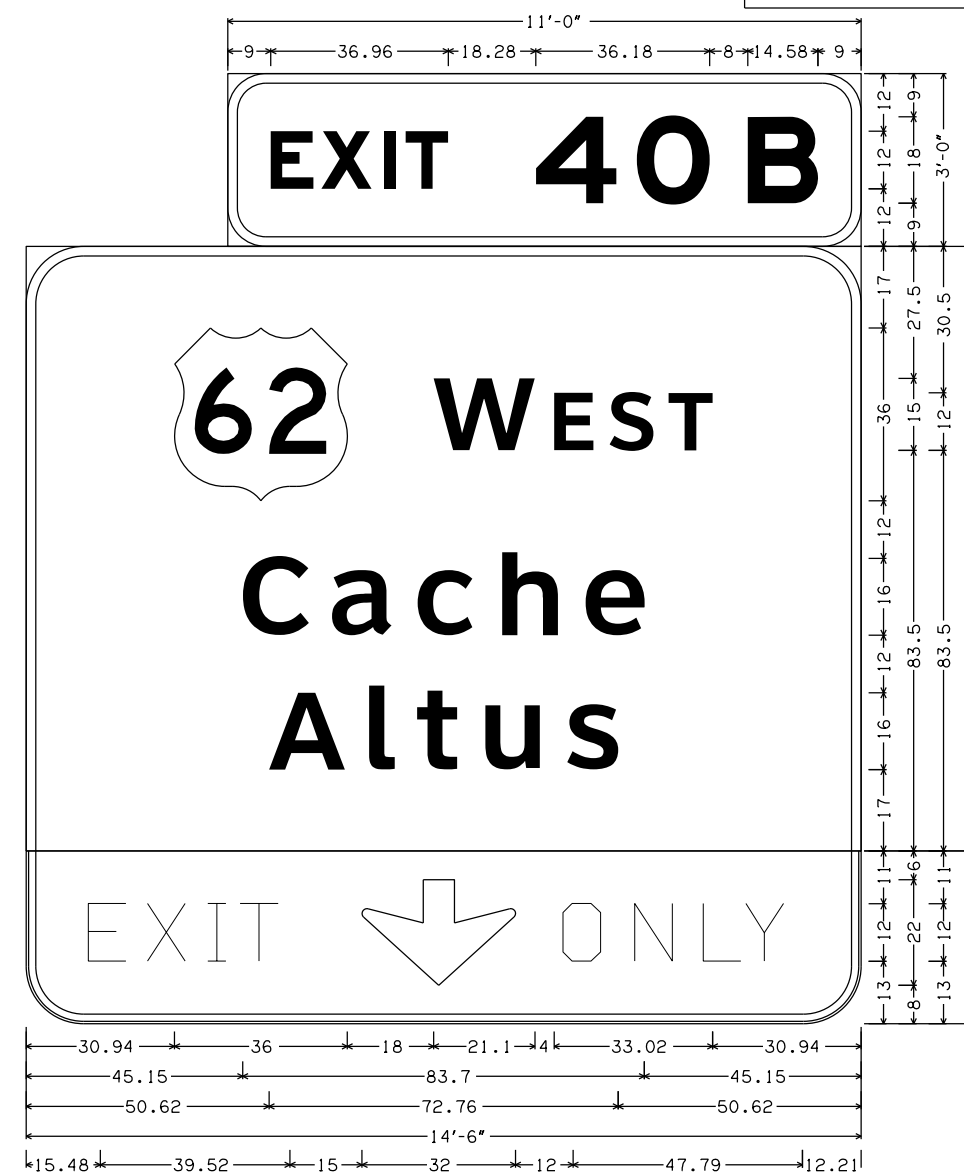

LETTER POSITIONS (X)																		LENGTH	SERIES/SIZE
E	X	I	T		4	0		B										114.00	EM
9.00	19.56	32.52	37.08	45.96	64.24	85.30	100.42	108.42										12, 18	
W	E	S	T															58.12	CLEARVIEW 6W
84.94	110.04	121.50	133.91															15, 12	
C	a	c	h	e														83.70	CLEARVIEW 6W
45.15	63.86	81.58	98.57	116.56														16, 12	
A	l	t	u	s														72.76	CLEARVIEW 6W
50.62	71.77	81.08	95.72	112.72														16, 12	
E	X	I	T		O	N	L	Y										146.31	EM
15.48	26.71	40.69	46.12	55.00	114.00	126.97	140.06	149.67										12	

DESIGN	CEM	1/16	I-44 & US-62 INTERCHANGE
DRAWN	APS	1/16	
CHECKED	NDT	1/16	
APPROVED			
SQUAD	<b>GARVER</b>		STATE JOB NO. 27050(04) SHEET NO. 132

SPECIAL SIGNS  
(SHEET 9 OF 11)