



OKLAHOMA DEPARTMENT OF TRANSPORTATION						
FED. ROAD DIST. NO.	STATE	JOB PIECE NO.	FISCAL YEAR	SHEET NO.	TOTAL SHEETS	
6	OKLA.	27050(04)	2017			
DESCRIPTION			REVISIONS		DATE	


5'-0" Transition Section.
See "CELL WALL TRANSITION"
on this Sheet for
more details.

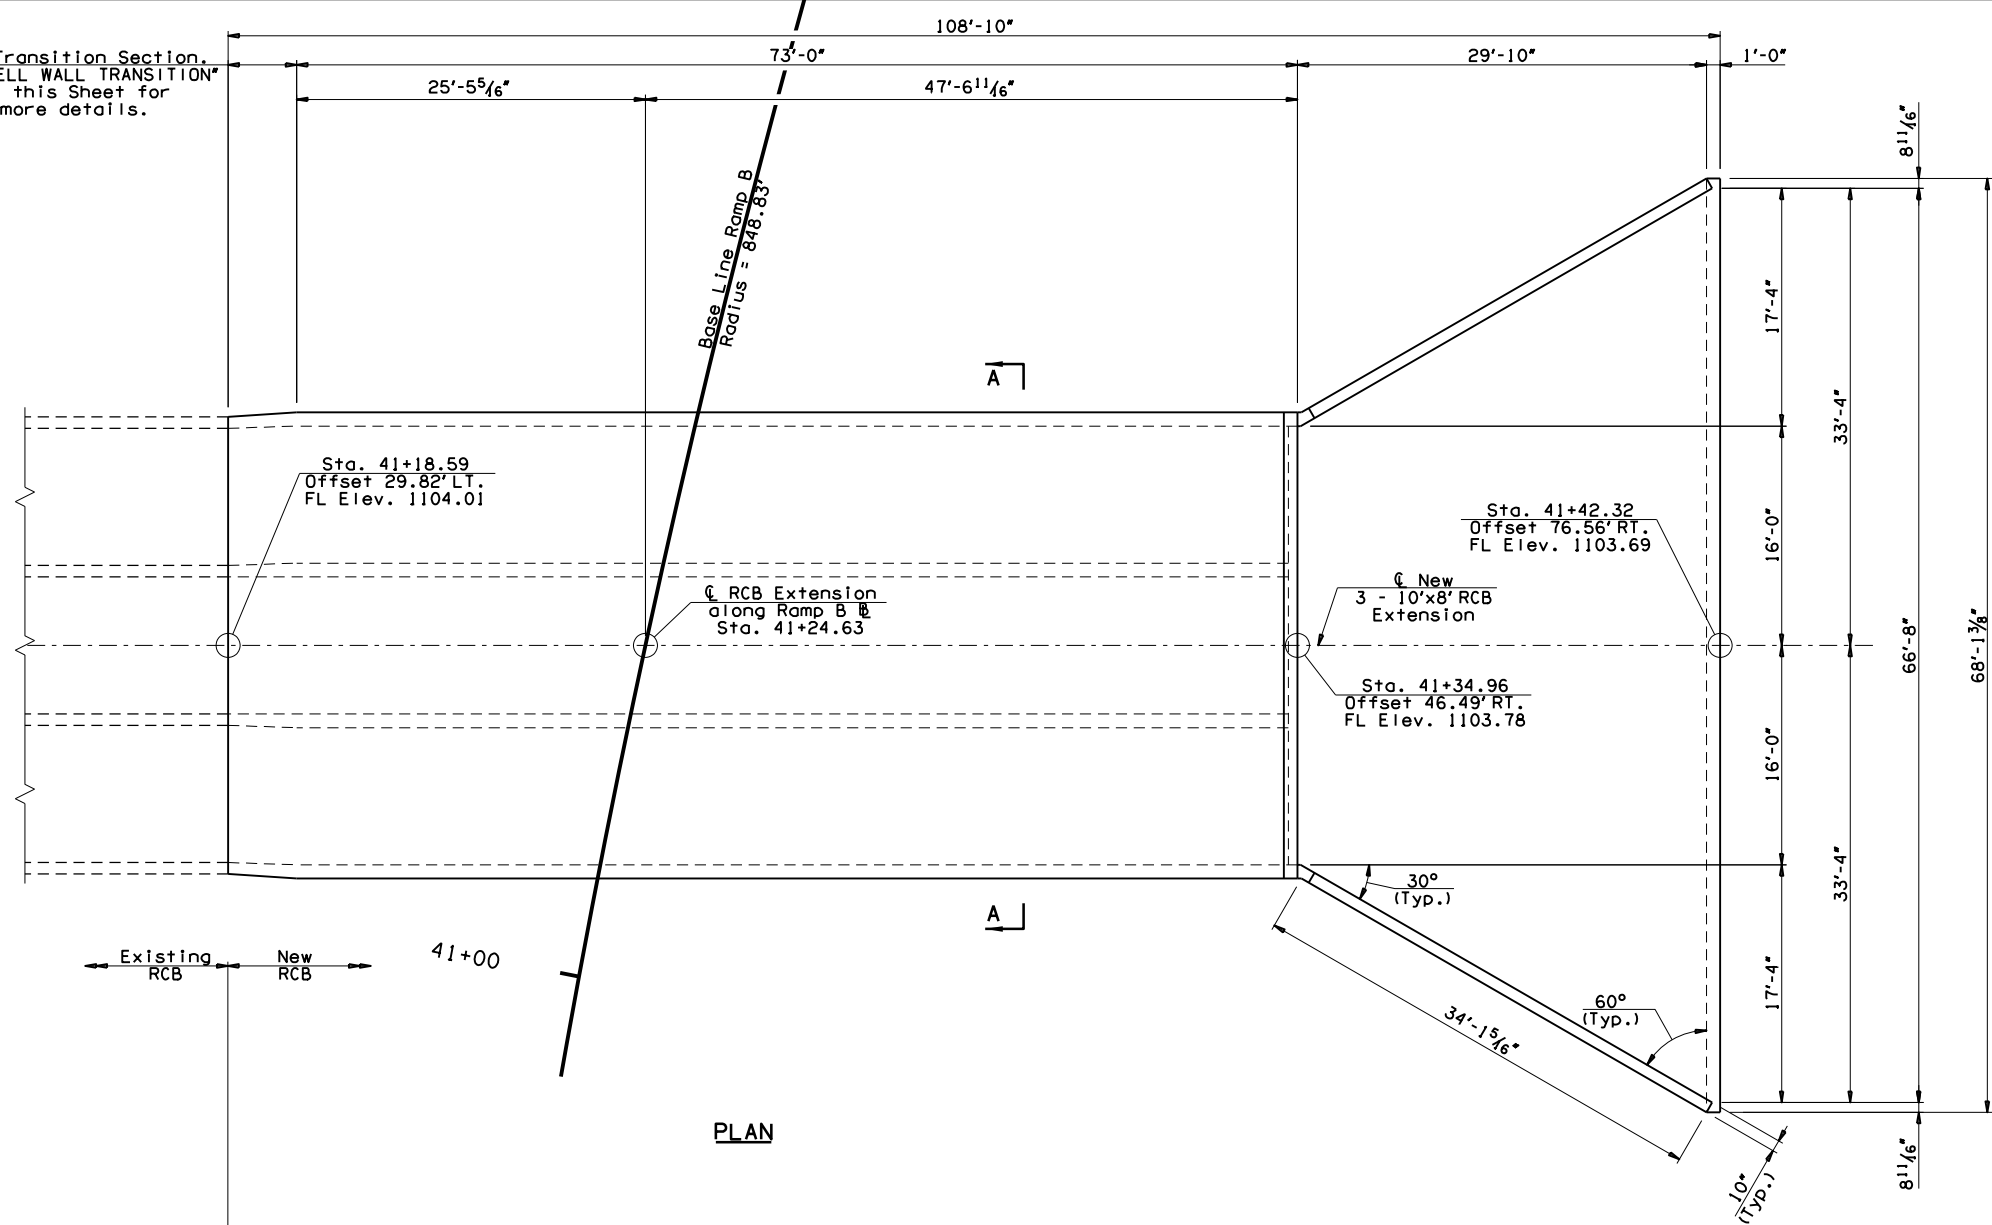

PLAN

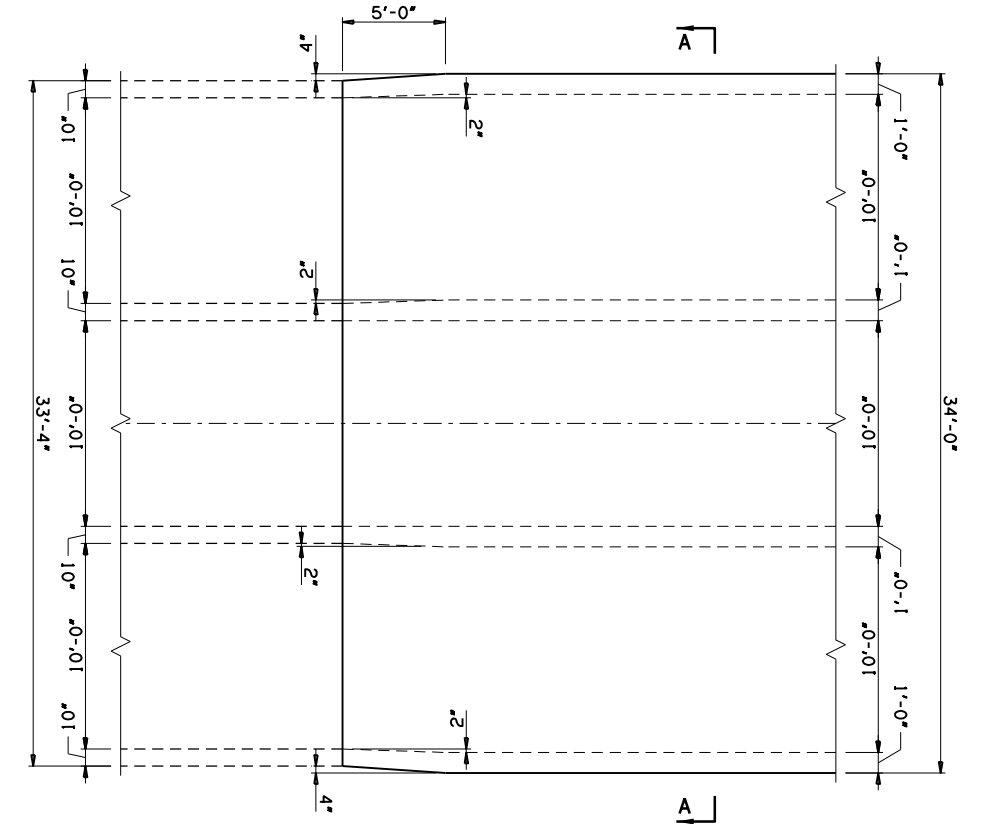

CELL WALL TRANSITION

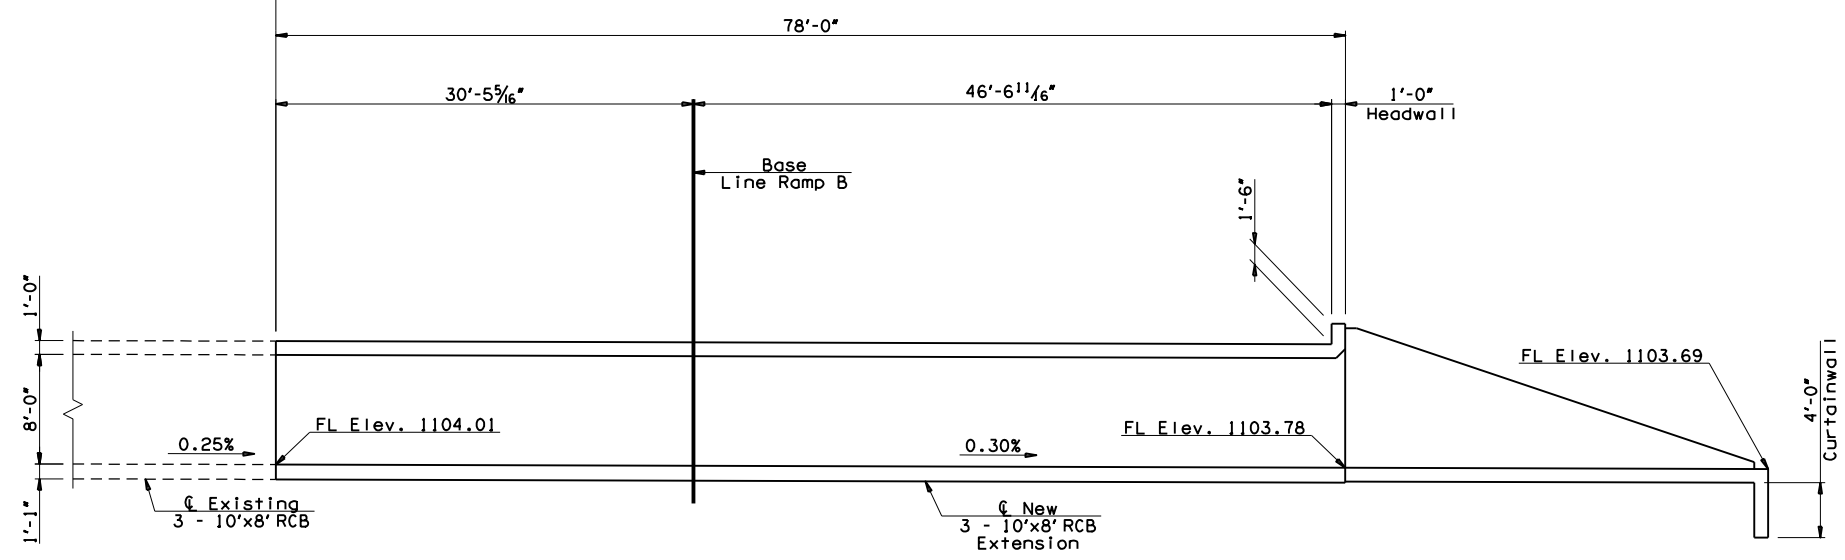

ELEVATION
(Along CL RCB)

NOTES:
For Barrel Details, see Std. RCB-C3-10(2-12)-02E.
For End Section Details, see Std. RCB-E3-H8-0-1-01E & RCB-E3-H8-0-2-01E.
For Curtain Wall Details, see Std. RCB-CW3-D4-0-01E.

I-44 OVER MISSION CREEK COMANCHE COUNTY BRIDGE 'A'		DESIGN	BSB	04/13
3 - 10'x8' REINFORCED CONCRETE BOX CULVERT DETAILS (SHEET 2 OF 2)		DETAIL	SJL	04/13
		CHECK	BRT	04/13
		GARVER		
STATE OF OKLAHOMA		DEPARTMENT OF TRANSPORTATION		
JOB PIECE NO. 27050(04)		SHEET NO. 144		