
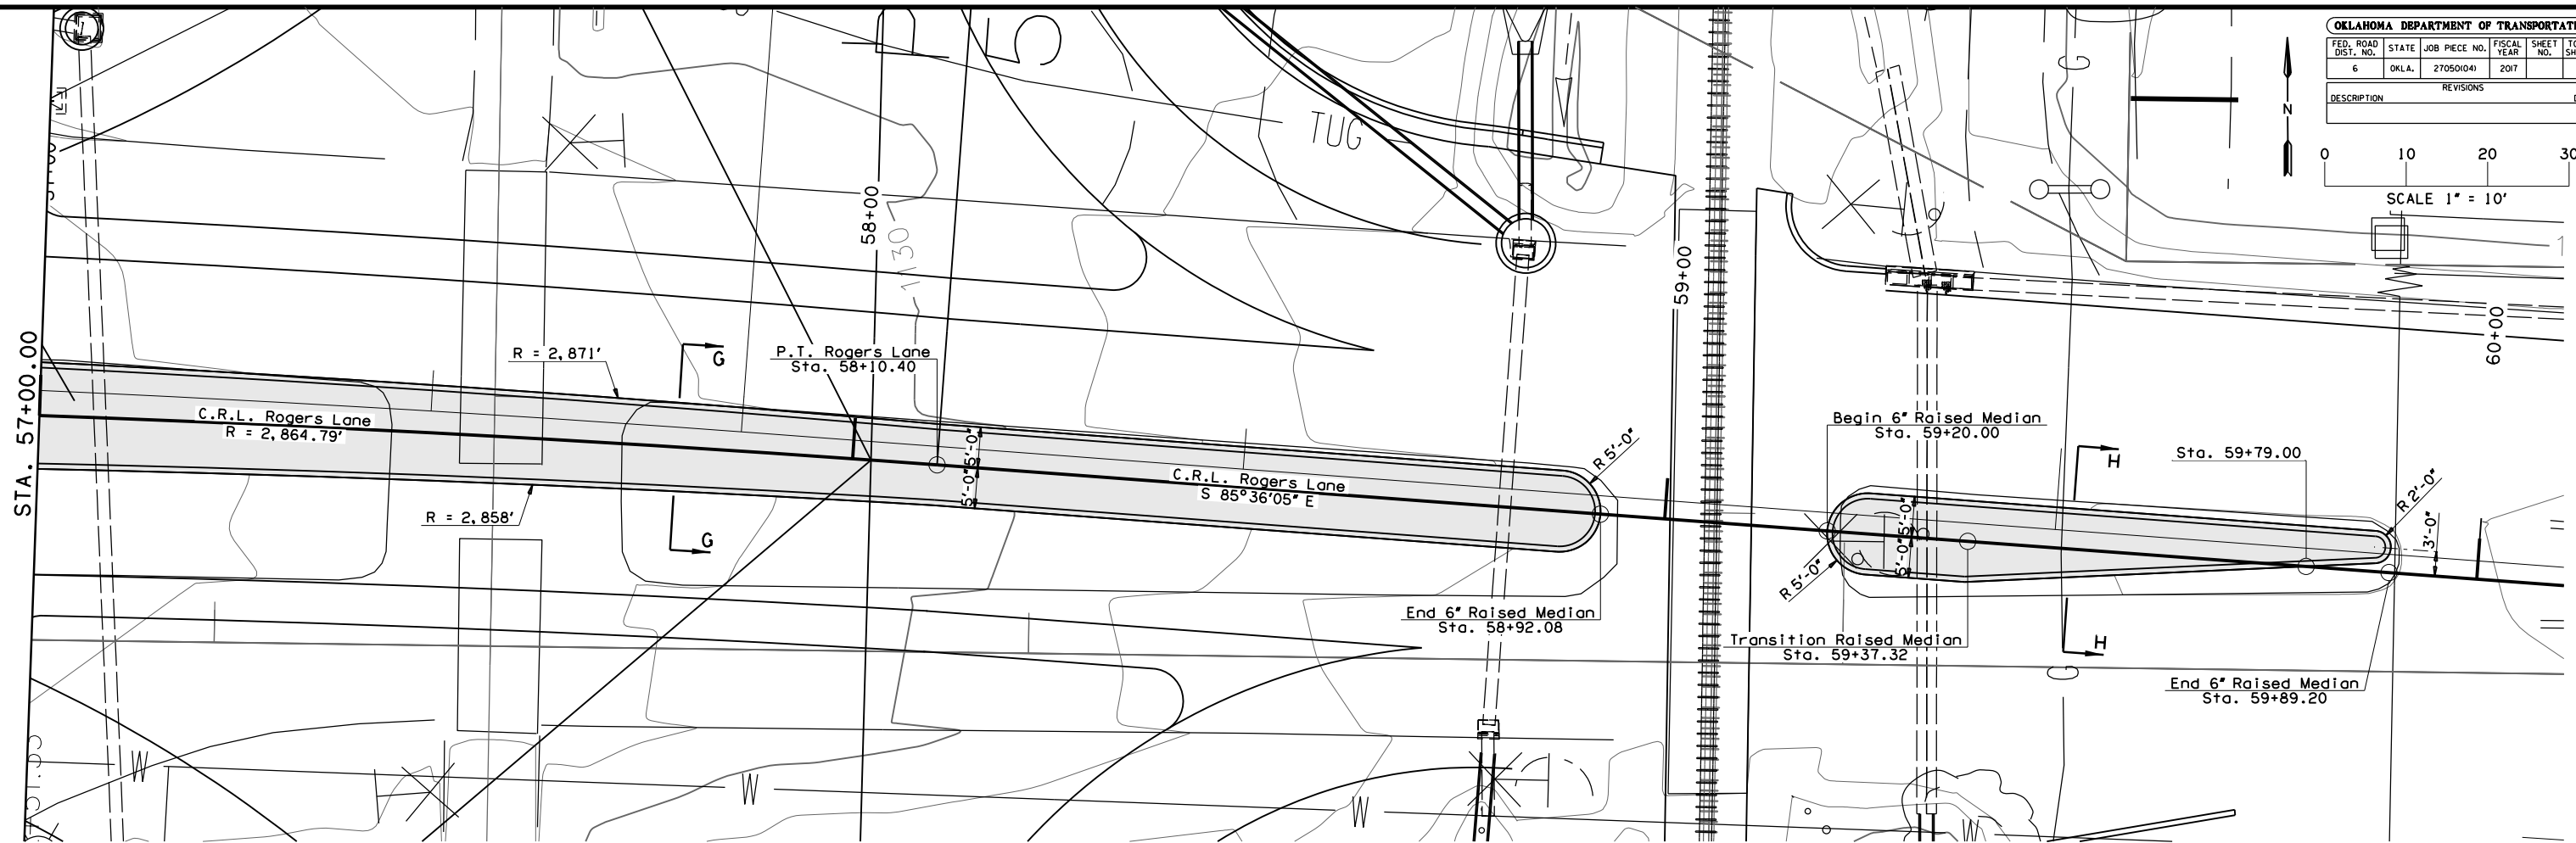


FED. ROAD DIST. NO.	STATE	JOB PIECE NO.	FISCAL YEAR	SHEET NO.	TOTAL SHEETS
6	OKLA.	27050(04)	2017		
DESCRIPTION		REVISIONS	DATE		

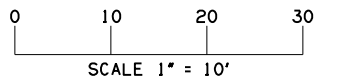

LEGEND:

- Area to be Removed within Limits of Bridge
- Area to be Removed outside Limits of Bridge
- Proposed Raised Median

NOTES:

For Sections & notes, see Sheet No. 153.
 For additional information, see Plan on Sheet Nos. 49 & 69.
 Place Crack Control Joints at 20'-0" max. spacing in the Raised Median along the Bridge & Approach Roadway.
 Seal all Longitudinal Joints between driving surface/proposed Raised Median & between existing/proposed Raised Medians with Rapid Cure Joint Sealant.

I-44 UNDER ROGERS LANE		COMANCHE COUNTY		DESIGN	BRT	9/16
BRIDGE 'C'				DETAIL	BRT	9/16
RAISED MEDIAN DETAILS (SHEET 2 OF 3)				CHECK	JCL	10/16
				GARVER		

STATE OF OKLAHOMA	DEPARTMENT OF TRANSPORTATION	
	JOB PIECE NO. 27050(04)	SHEET NO. 152