


**ELEVATION**

① Column heights are approximate. Contractor to verify.

Column No. 1 = 20'-0" at C

Column No. 2 = 20'-6" at C

Column No. 3 = 20'-0" at C

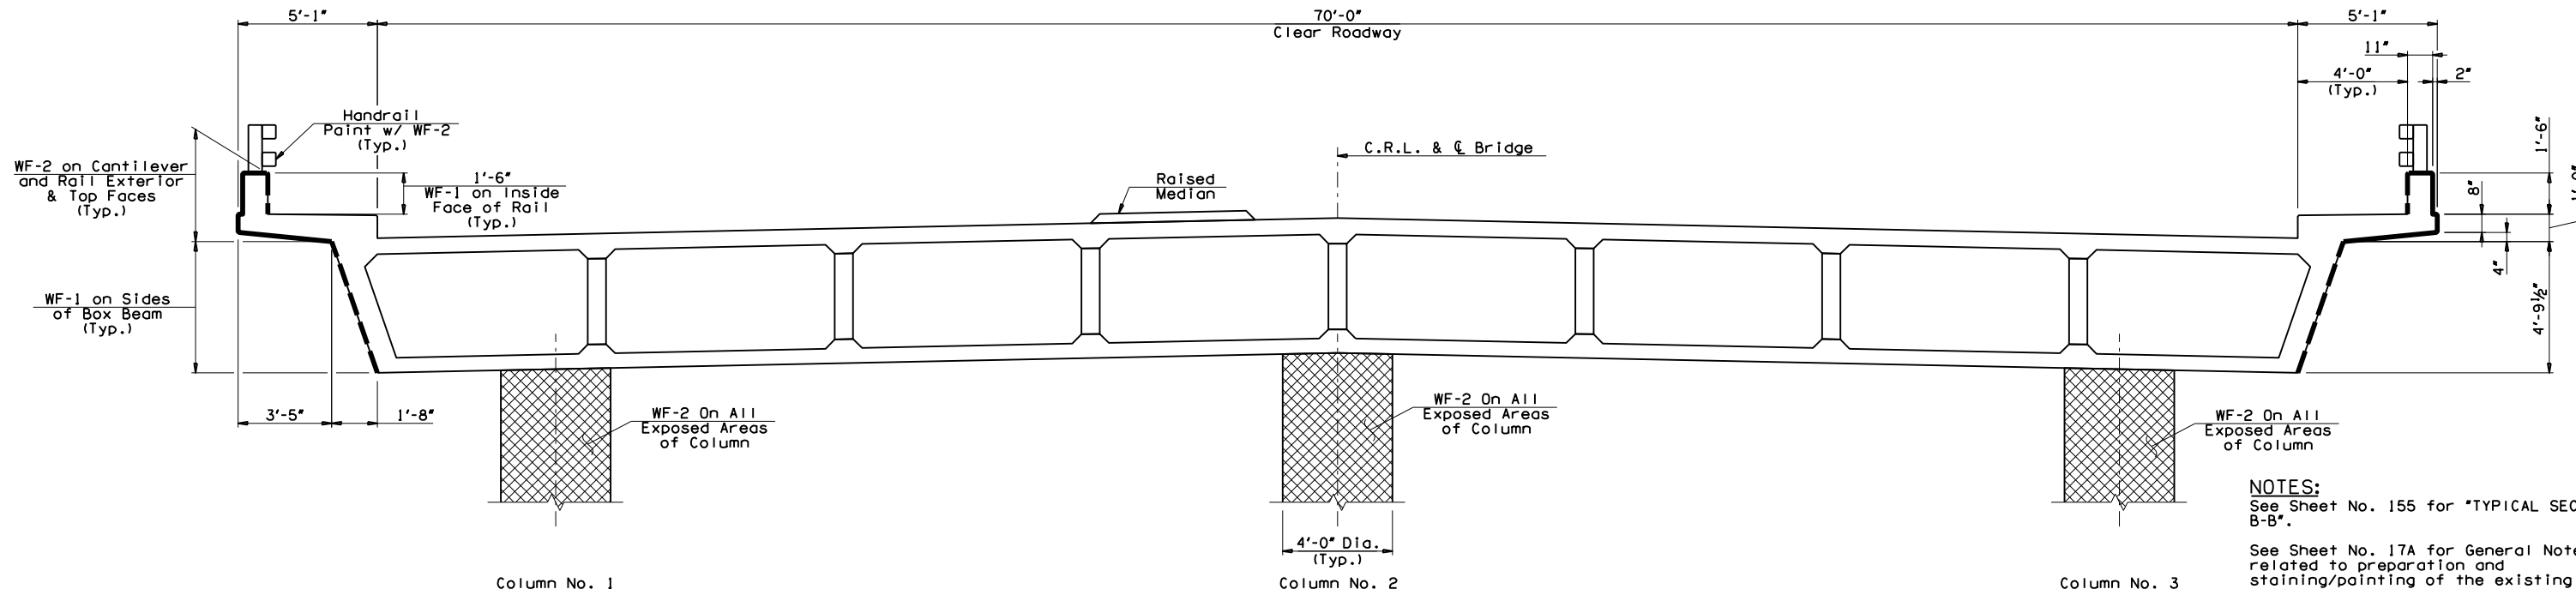

**TYPICAL SECTION A-A**

**NOTES:**

See Sheet No. 155 for "TYPICAL SECTION B-B".

See Sheet No. 17A for General Notes related to preparation and staining/painting of the existing bridge item.

Water repellent shall be applied as specified in the Standard Specifications after staining operations have been completed.

For additional information, see As-Built plans.

SUMMARY OF BRIDGE CONCRETE STAINING			
LOCATION	UNIT	WF-1	WF-2
SUPERSTRUCTURE	S.Y.	262.00	242.00
APPROACH SLABS	S.Y.	56.00	56.00
ABUTMENTS	S.Y.	202.00	60.00
SLOPE WALLS	S.Y.	252.00	
PIER/COLUMNS	S.Y.		85.00

SUMMARY OF QUANTITIES - AESTHETICS		
DESCRIPTION	UNIT	TOTAL
SPECIAL CONCRETE FINISH	S.Y.	2,401.00
CLEANING AND PAINTING BRIDGE METAL RAIL	L.F.	328.60

**LEGEND**

Stain WF-1 Fed. Color ID No. 23717 Beige

Stain WF-2 Fed. Color ID No. 10115 Brown

I-44 UNDER ROGERS LANE COMANCHE COUNTY		DESIGN	BRT	8/17
BRIDGE "C"		DETAIL	S.JL	8/17
AESTHETIC DETAILS (SHEET 1 OF 4)		CHECK	BRT	8/17
		<b>GARVER</b>		
STATE OF OKLAHOMA		DEPARTMENT OF TRANSPORTATION		
JOB PIECE NO. 27050(04)		SHEET NO. 154		