



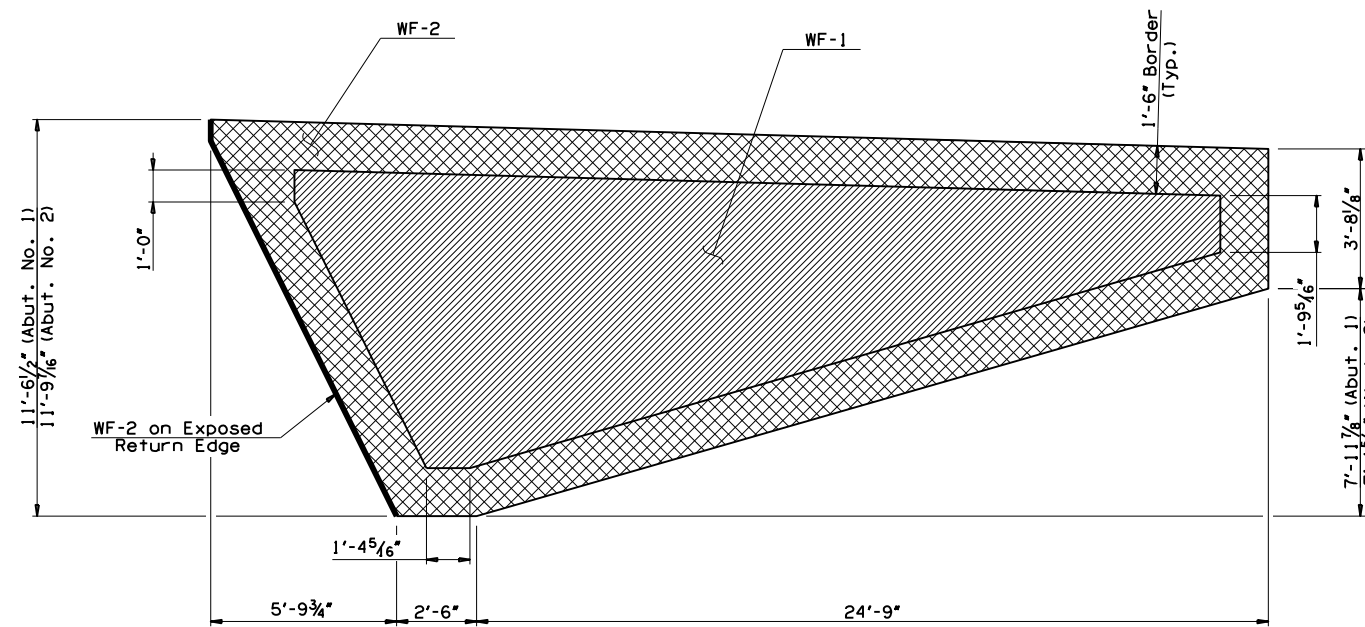

OKLAHOMA DEPARTMENT OF TRANSPORTATION					
FED. ROAD DIST. NO.	STATE	JOB PIECE NO.	FISCAL YEAR	SHEET NO.	TOTAL SHEETS
6	OKLA.	27050(04)	2017		
DESCRIPTION			REVISIONS	DATE	

- ① Varies 2'-9" to 3'-2 3/4"
- ② Varies 3'-6 1/2" to 4'-0 1/4"

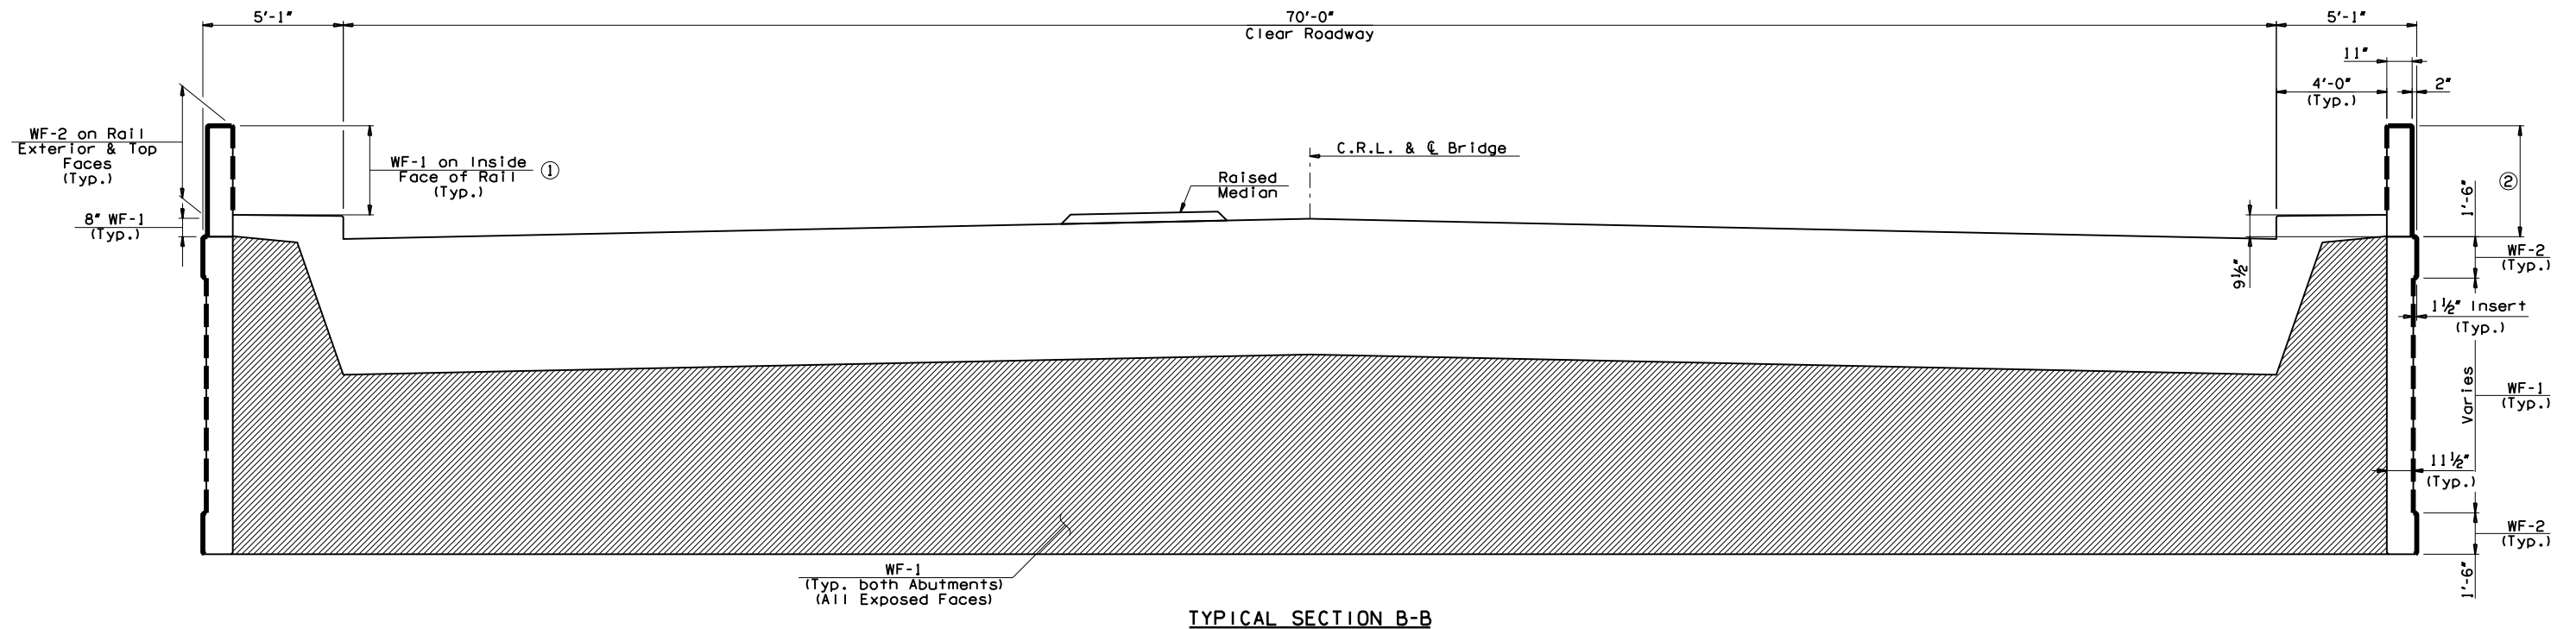

LEGEND

-  Stain WF-1
Fed. Color ID No. 23717
Beige
-  Stain WF-2
Fed. Color ID No. 10115
Brown

NOTES:

See Sheet No. 17A for General Notes related to preparation and staining/painting of the existing bridge item.

Water repellent shall be applied as specified in the Standard Specifications after staining operations have been completed.

For additional information, see As-Built plans.

I-44 UNDER ROGERS LANE COMANCHE COUNTY		DESIGN	BRT	8/17
BRIDGE 'C'		DETAIL	SJL	8/17
		CHECK	BRT	8/17
AESTHETIC DETAILS (SHEET 2 OF 4)		GARVER		
STATE OF OKLAHOMA	DEPARTMENT OF TRANSPORTATION			
	JOB PIECE NO. 27050(04)	SHEET NO. 155		