
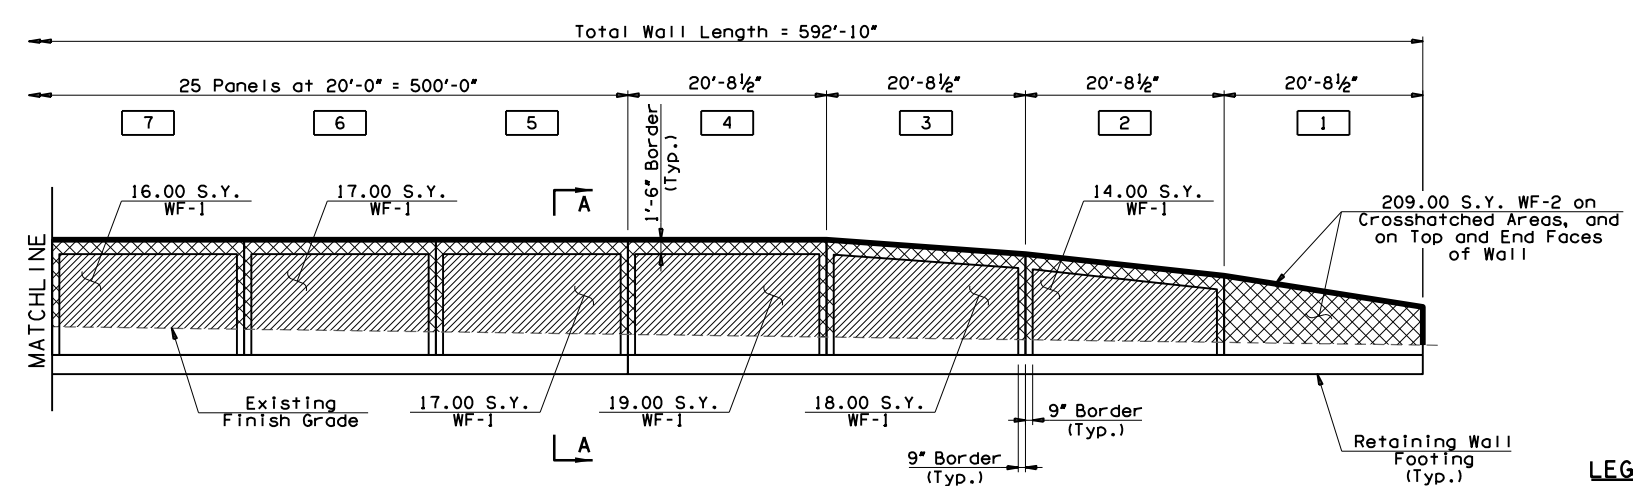
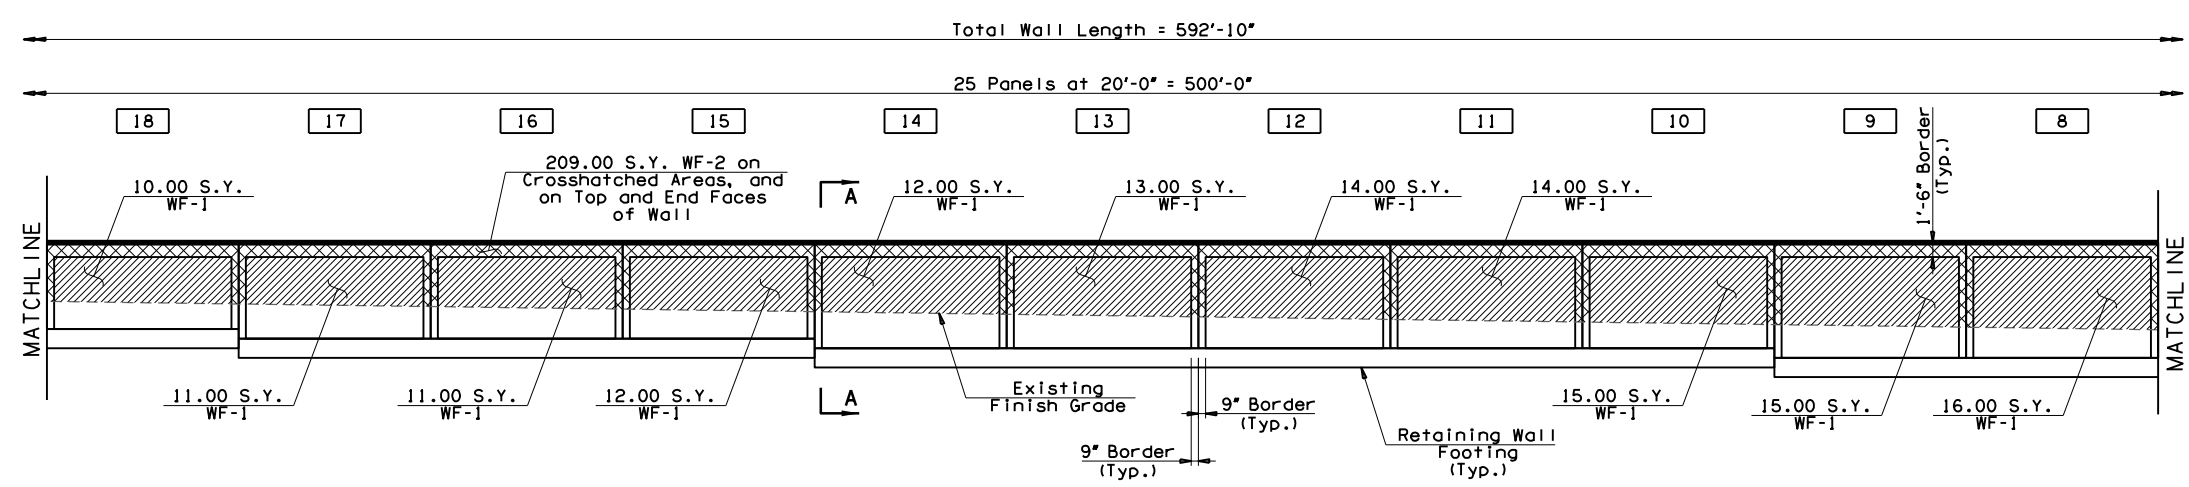


OKLAHOMA DEPARTMENT OF TRANSPORTATION					
FED. ROAD DIST. NO.	STATE	JOB PIECE NO.	FISCAL YEAR	SHEET NO.	TOTAL SHEETS
6	OKLA.	27050(04)	2017		
DESCRIPTION			REVISIONS	DATE	

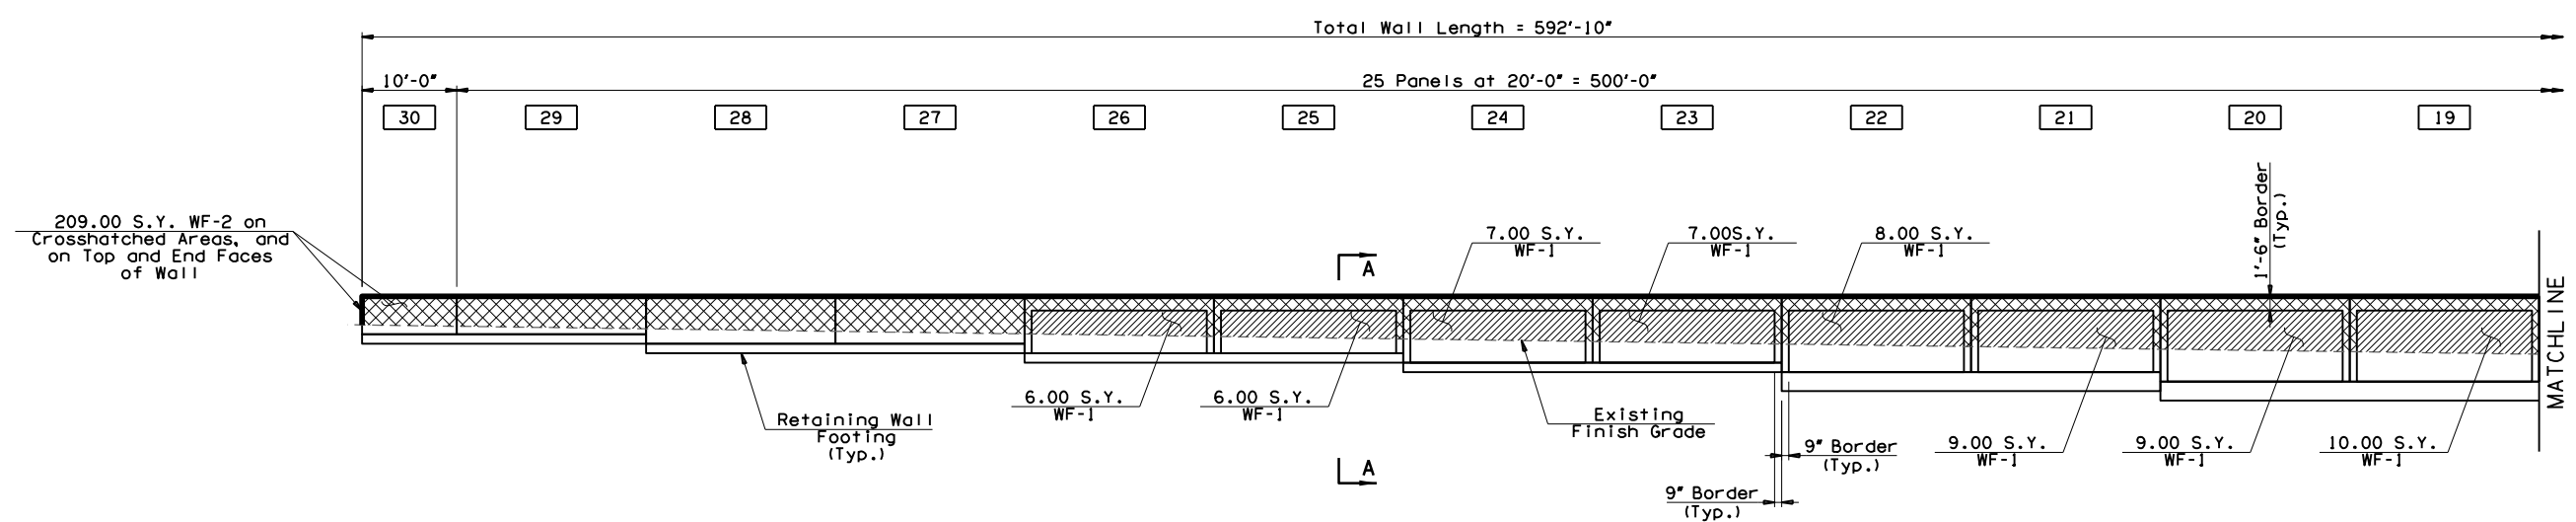

**EAST RETAINING WALL ELEVATION**

**LEGEND**

	Stain WF-1 Fed. Color ID No. 23717 Beige
	Stain WF-2 Fed. Color ID No. 10115 Brown

**SUMMARY OF WALL STAINING**

STAIN DESIGNATION	UNIT	TOTAL
WF-1	S.Y.	306.00
WF-2	S.Y.	209.00

① East retaining wall only. Areas are estimated.

**NOTES:**  
 See Sheet No. 156 for SECTION A-A.  
 See Sheet No. 17A for General Notes related to preparation and staining/painting of the existing bridge item.  
 Water repellent shall be applied as specified in the Standard Specifications after staining operations have been completed.  
 For additional information, see As-Built plans.

I-44 UNDER ROGERS LANE COMANCHE COUNTY BRIDGE 'C'		DESIGN	BRT	8/17
AESTHETIC DETAILS (SHEET 4 OF 4)		DETAIL	S.JL	8/17
		CHECK	BRT	8/17
STATE OF OKLAHOMA DEPARTMENT OF TRANSPORTATION		<b>GARVER</b>		
		JOB PIECE NO. 27050(04)		SHEET NO. 157