
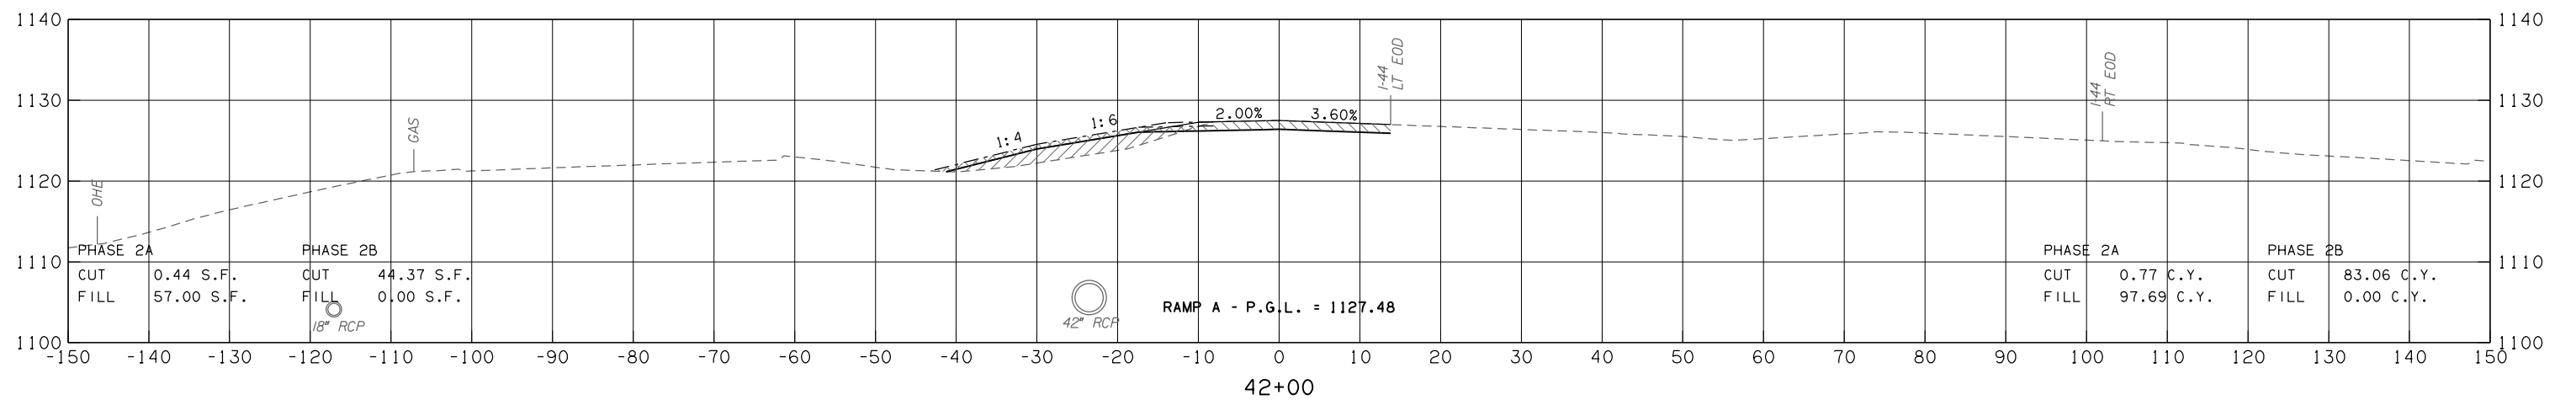
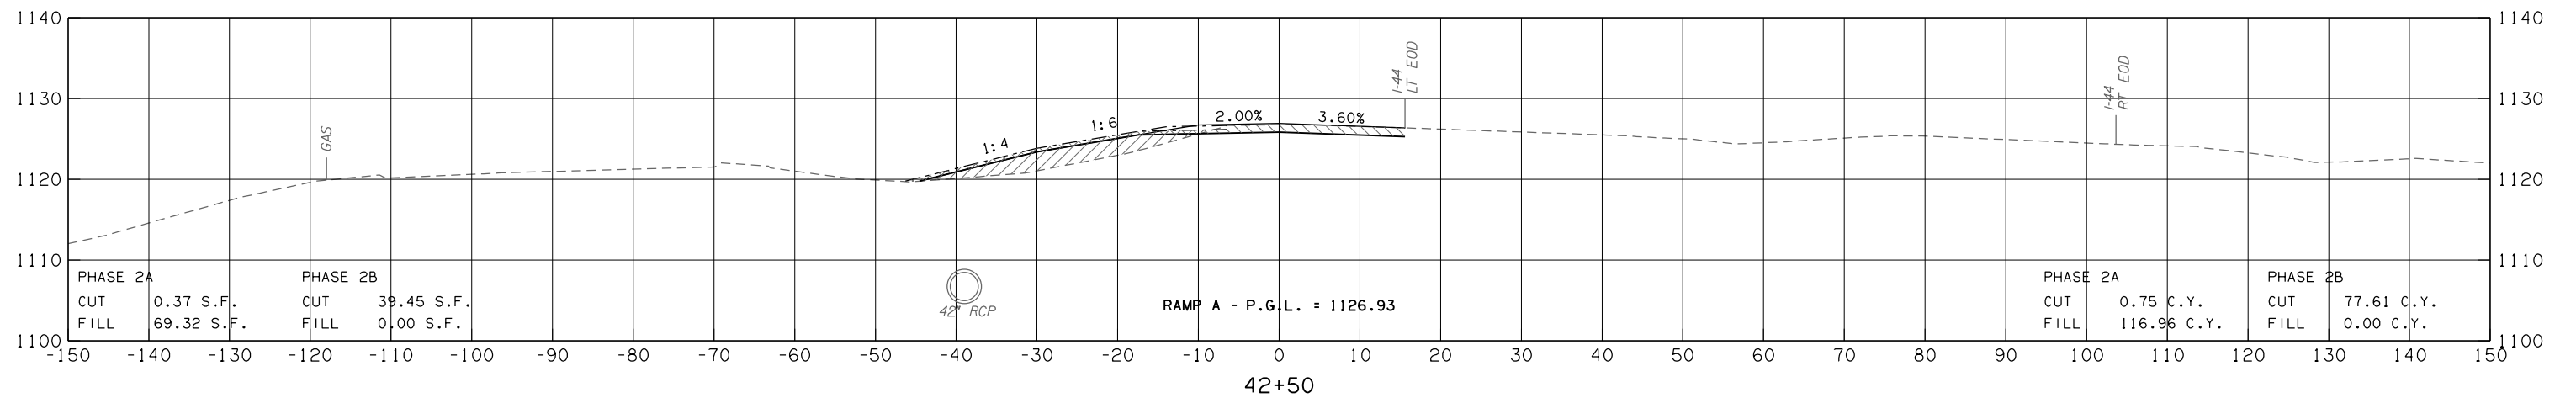


LEGEND			
	EXISTING GROUND		PHASE 2 STAGE 1
	TEMPORARY WIDENING		PHASE 2 STAGE 2 & 3
	PROPOSED SURFACE		

OKLAHOMA DEPARTMENT OF TRANSPORTATION					
FED. ROAD DIST. NO.	STATE	JOB PIECE NO.	FISCAL YEAR	SHEET NO.	TOTAL SHEETS
6	OKLA.	27050(04)	2017		
DESCRIPTION			REVISIONS	DATE	

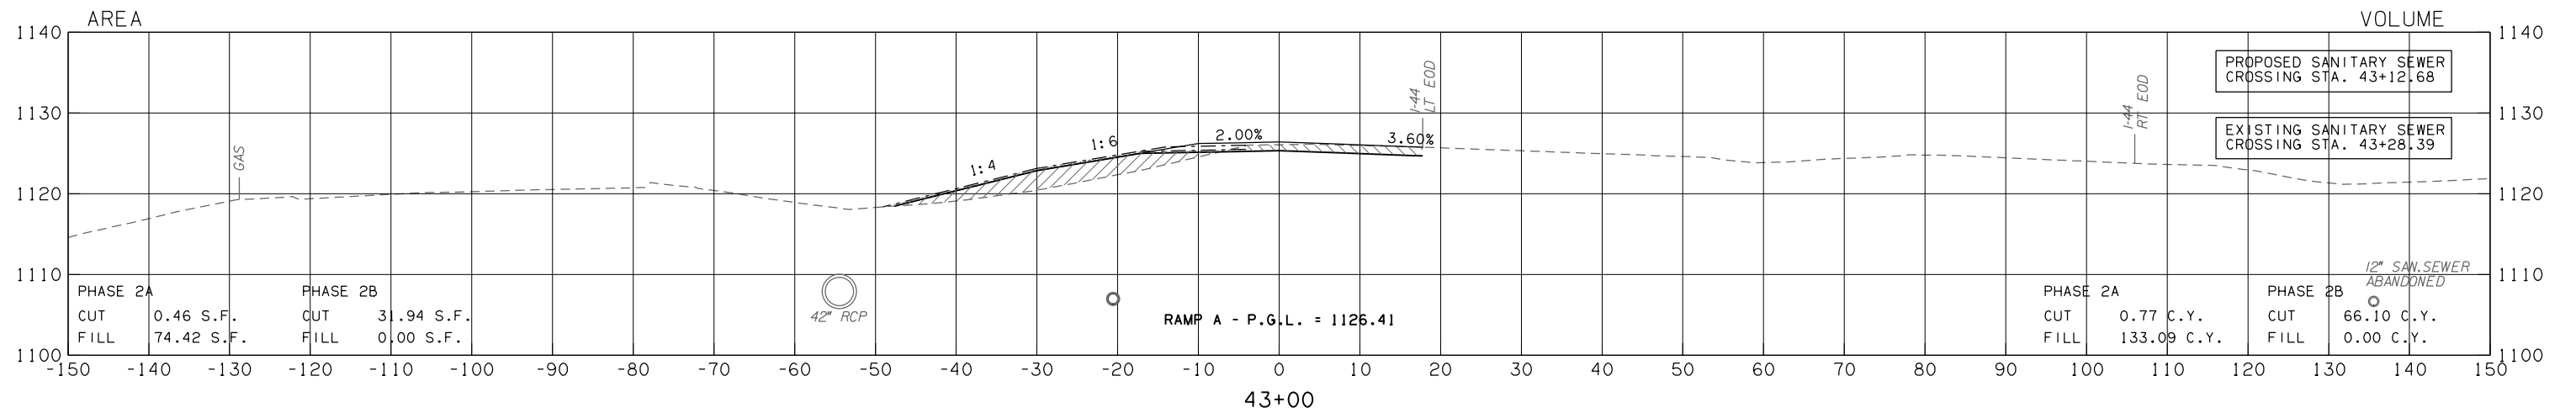

RAMP A  
STATE JOB NO. 27050(04) SHEET NO. X2