
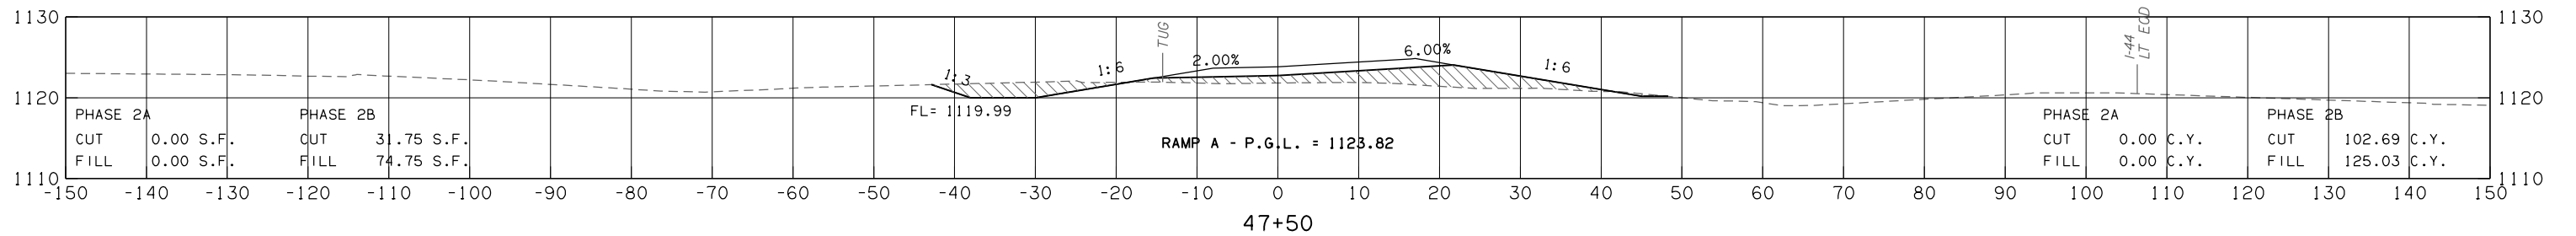
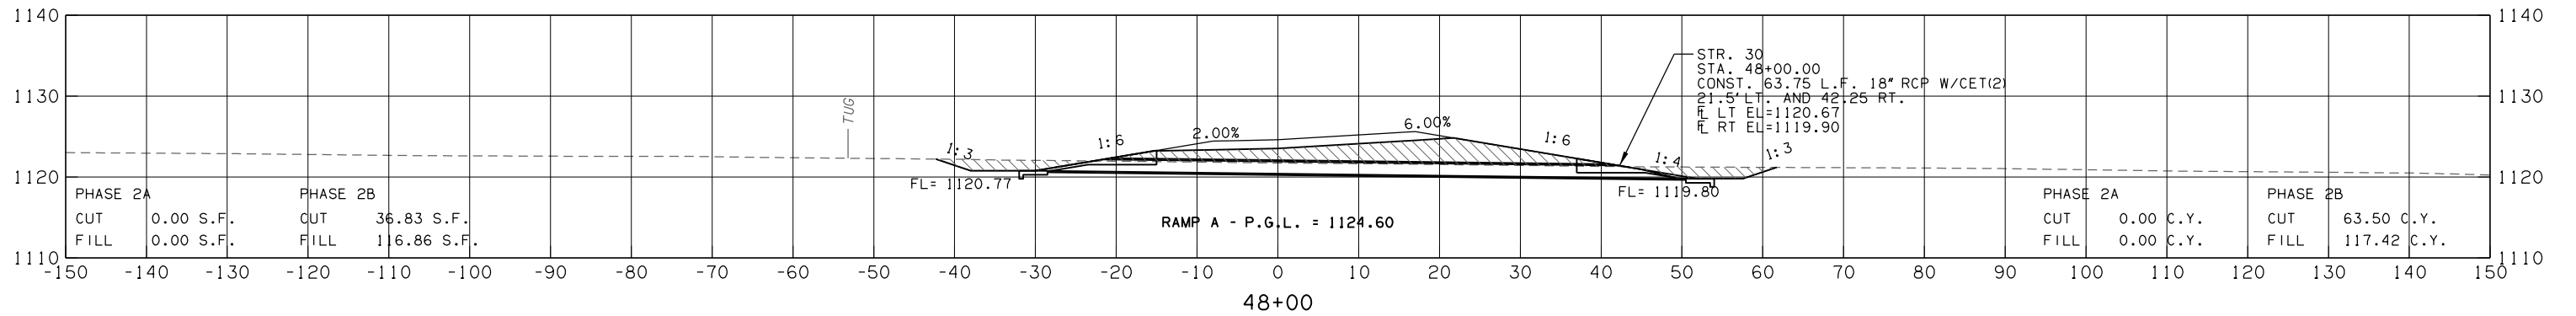
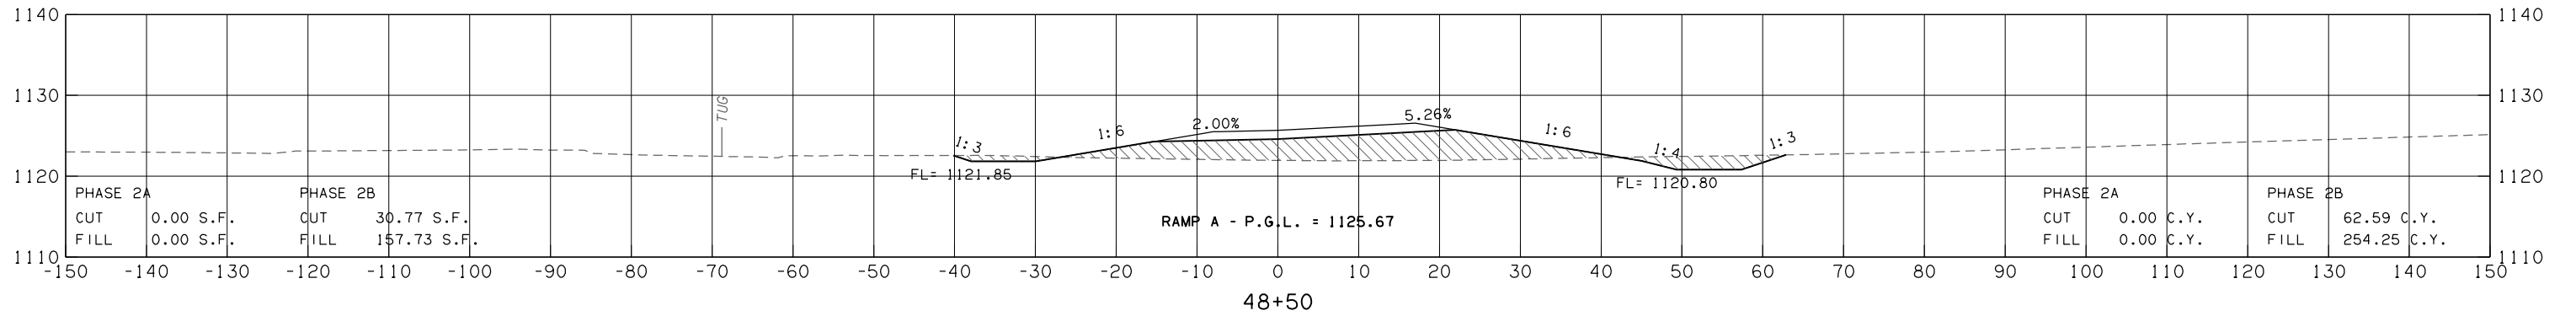


LEGEND			
	EXISTING GROUND		PHASE 2 STAGE 1
	TEMPORARY WIDENING		PHASE 2 STAGE 2 & 3
	PROPOSED SURFACE		

FED. ROAD DIST. NO.	STATE	JOB PIECE NO.	FISCAL YEAR	SHEET NO.	TOTAL SHEETS
6	OKLA.	27050(04)	2017		

DESCRIPTION	REVISIONS	DATE

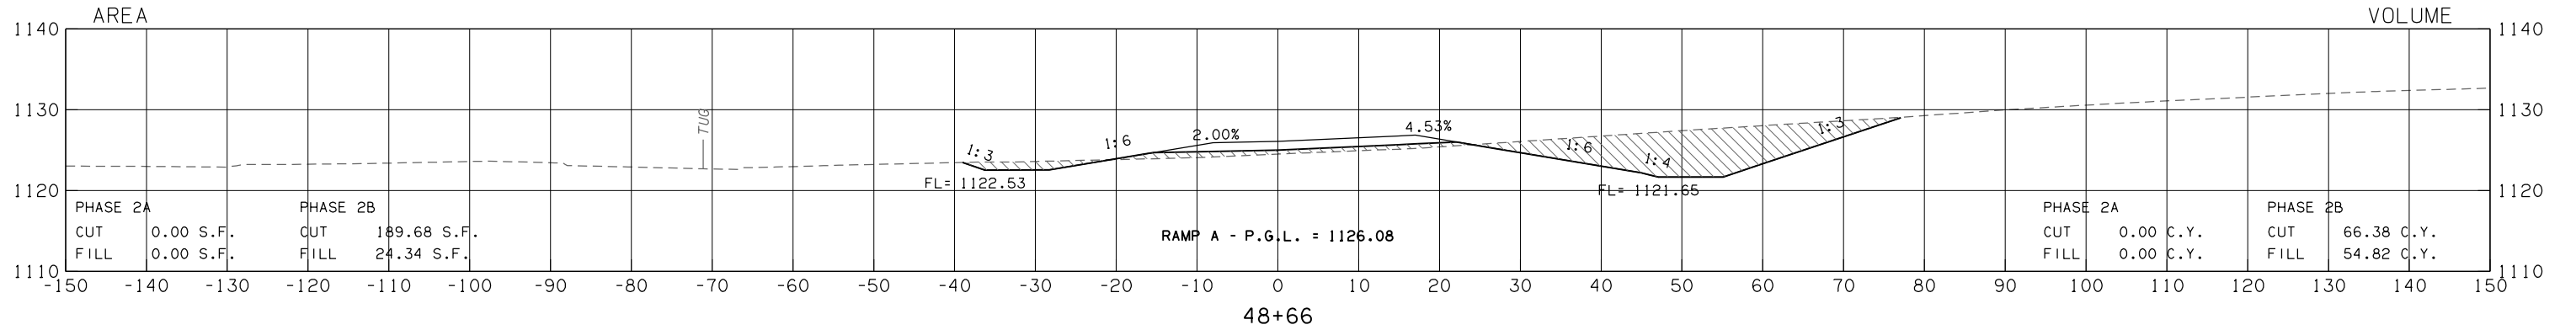

RAMP A

STATE JOB NO. 27050(04)	SHEET NO. X5
-------------------------	--------------