
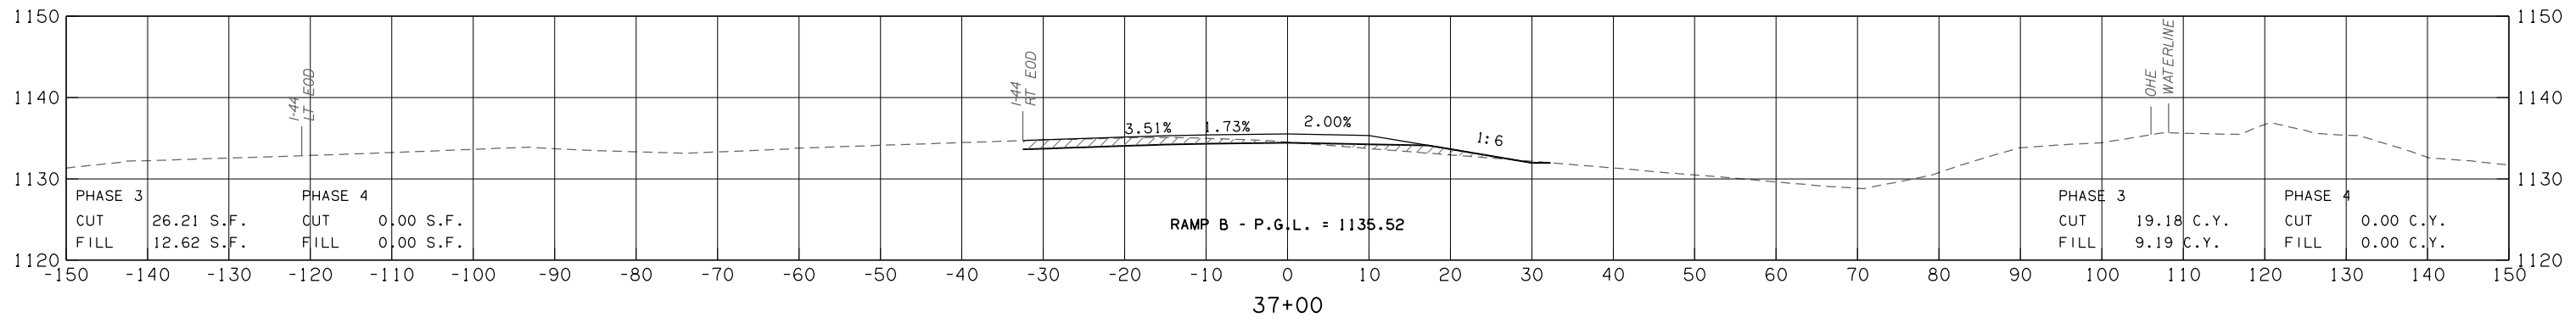
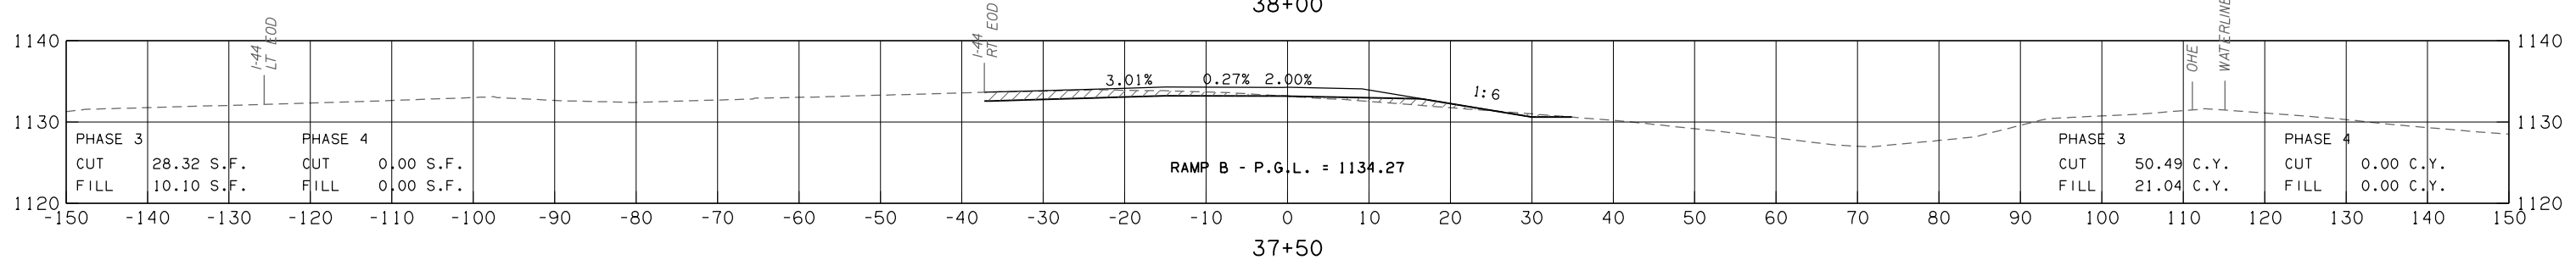
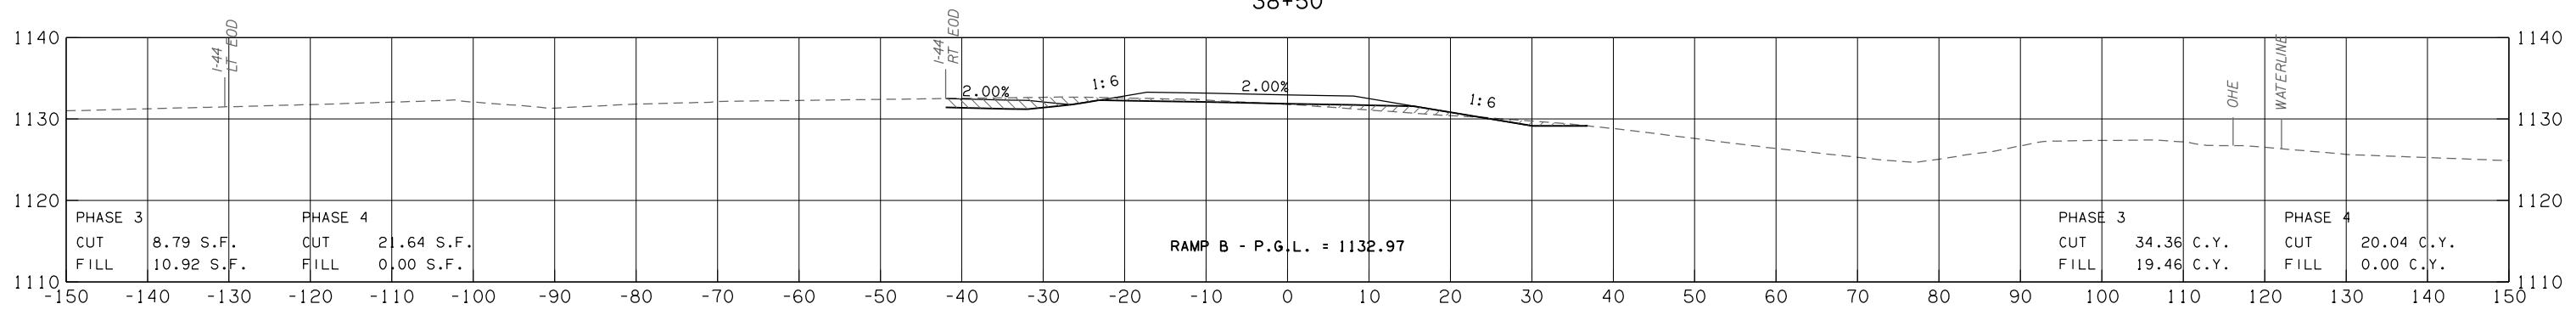


| LEGEND |                    |  |         |
|--------|--------------------|--|---------|
|        | EXISTING GROUND    |  | PHASE 3 |
|        | TEMPORARY WIDENING |  | PHASE 4 |
|        | PROPOSED SURFACE   |  |         |

| OKLAHOMA DEPARTMENT OF TRANSPORTATION |       |               |             |           |              |
|---------------------------------------|-------|---------------|-------------|-----------|--------------|
| FED. ROAD DIST. NO.                   | STATE | JOB PIECE NO. | FISCAL YEAR | SHEET NO. | TOTAL SHEETS |
| 6                                     | OKLA. | 27050(04)     | 2017        |           |              |
| DESCRIPTION                           |       | REVISIONS     |             | DATE      |              |
|                                       |       |               |             |           |              |

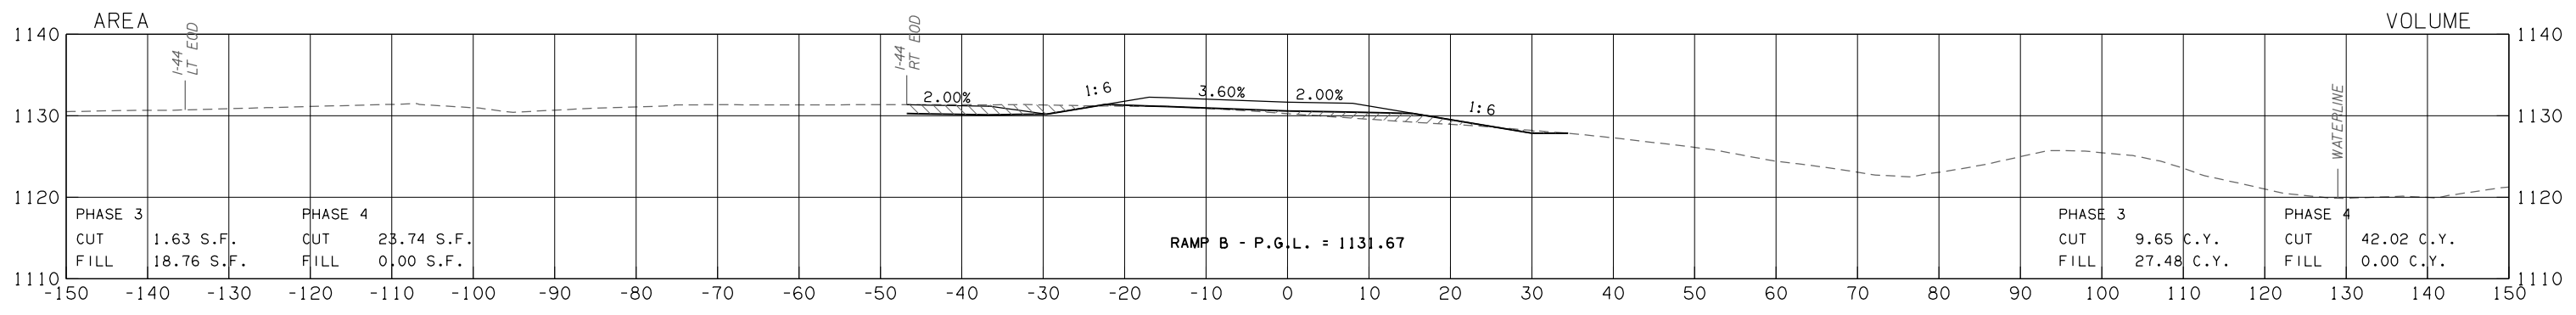

RAMP B  
STATE JOB NO. 27050(04) SHEET NO. X11