
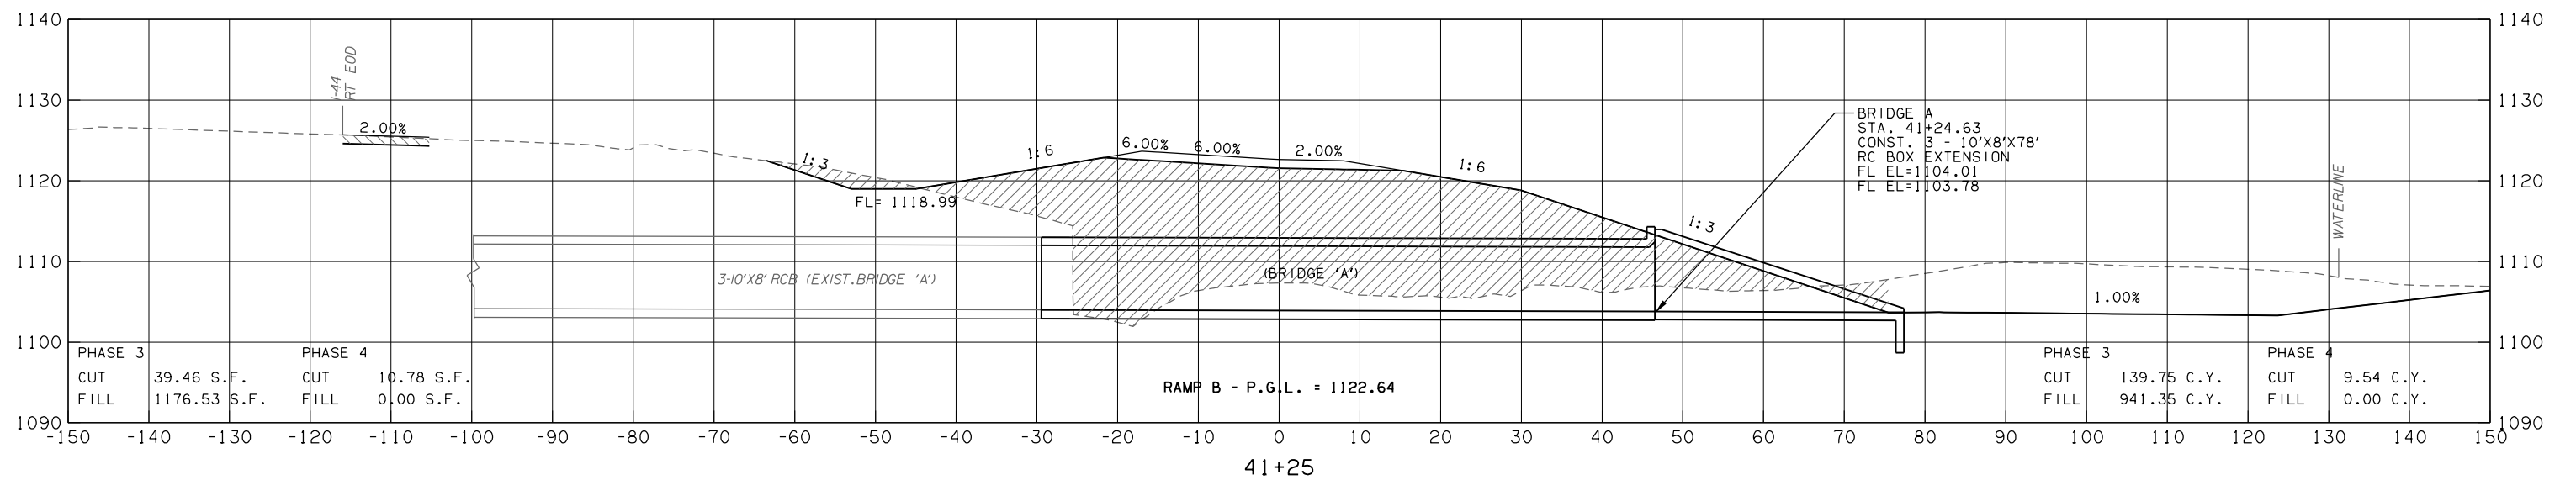


| LEGEND | | | |
|--------|--------------------|--|---------|
| | EXISTING GROUND | | PHASE 3 |
| | TEMPORARY WIDENING | | PHASE 4 |
| | PROPOSED SURFACE | | |

| OKLAHOMA DEPARTMENT OF TRANSPORTATION | | | | | |
|---------------------------------------|-------|---------------|-------------|-----------|--------------|
| FED. ROAD DIST. NO. | STATE | JOB PIECE NO. | FISCAL YEAR | SHEET NO. | TOTAL SHEETS |
| 6 | OKLA. | 27050(04) | 2017 | | |
| DESCRIPTION | | | REVISIONS | DATE | |
| | | | | | |

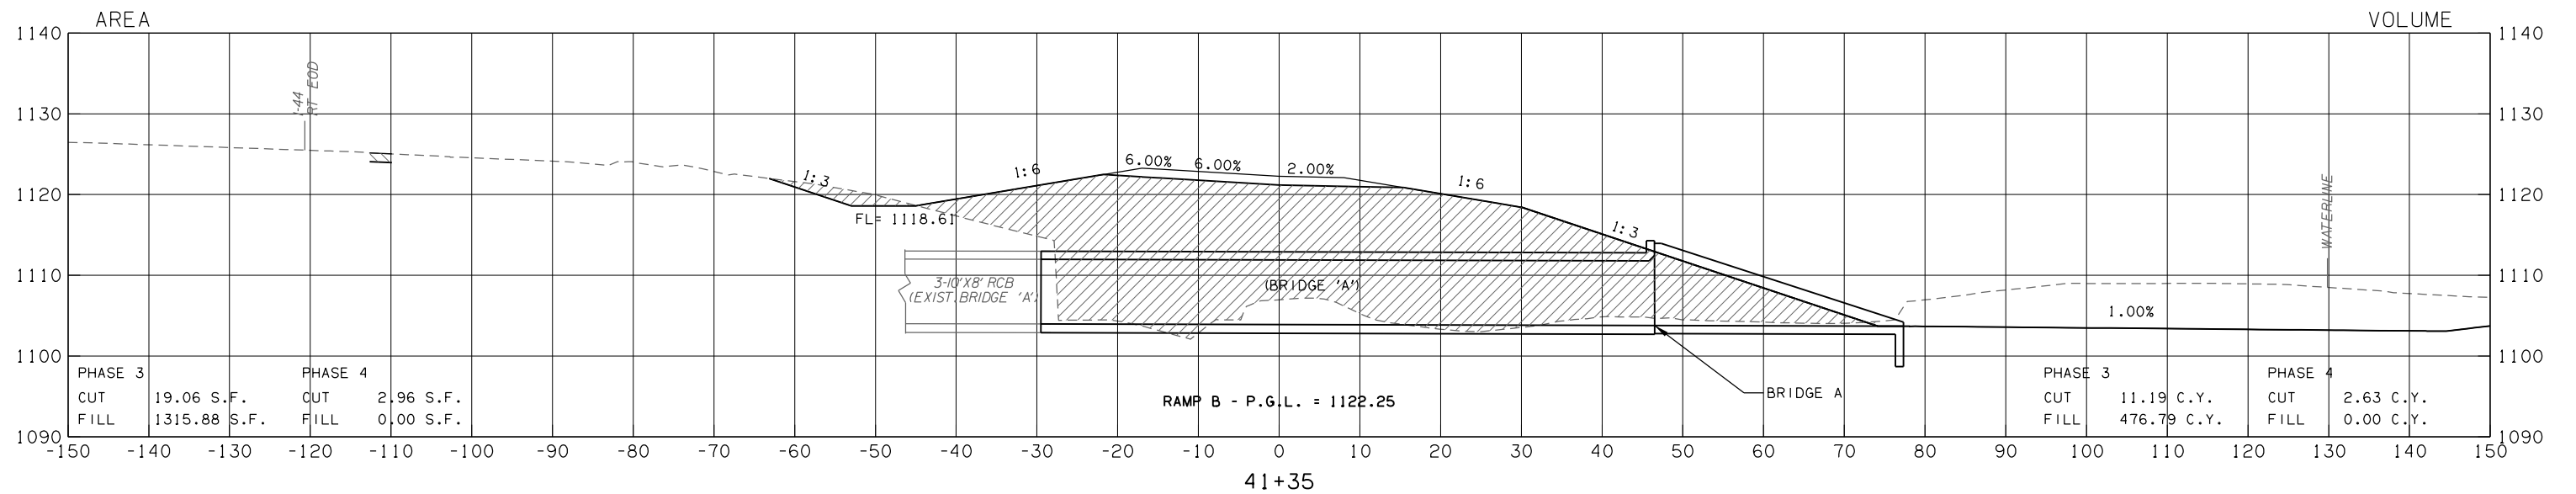

RAMP B
STATE JOB NO. 27050(04) SHEET NO. X14