


LEGEND			
---	EXISTING GROUND		PHASE 3
---	TEMPORARY WIDENING		PHASE 4
---	PROPOSED SURFACE		

OKLAHOMA DEPARTMENT OF TRANSPORTATION

FED. ROAD DIST. NO.	STATE	JOB PIECE NO.	FISCAL YEAR	SHEET NO.	TOTAL SHEETS
6	OKLA.	27050(04)	2017		

DESCRIPTION	REVISIONS	DATE

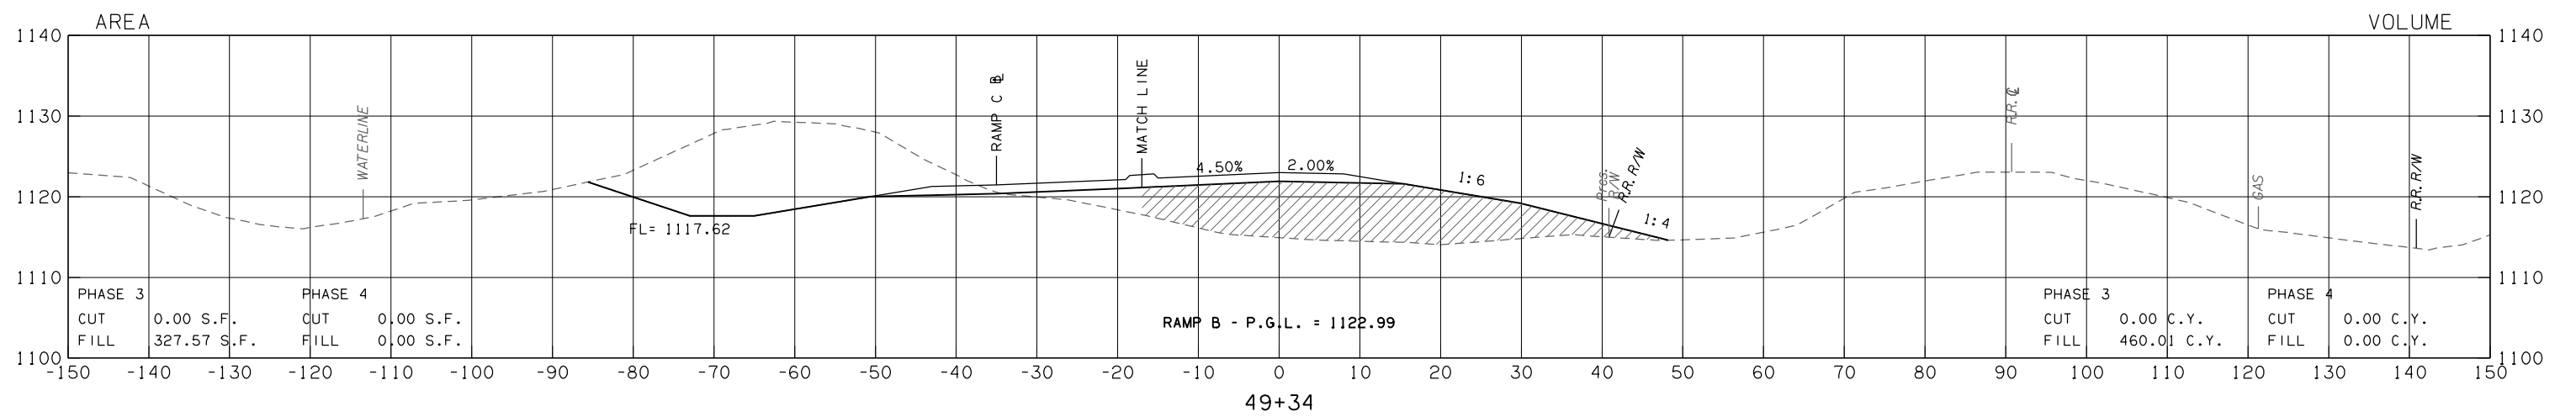

RAMP B

STATE JOB NO. 27050(04)	SHEET NO. X21
-------------------------	---------------