
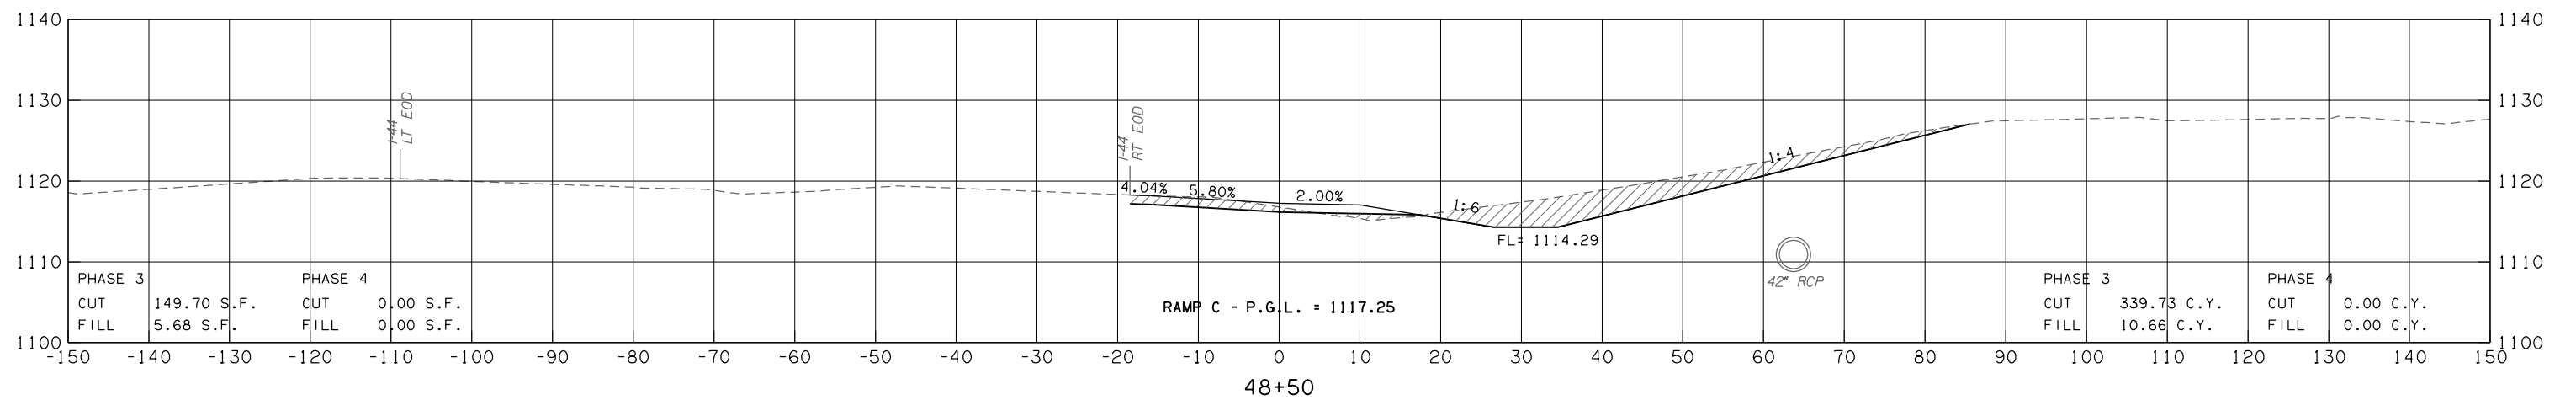
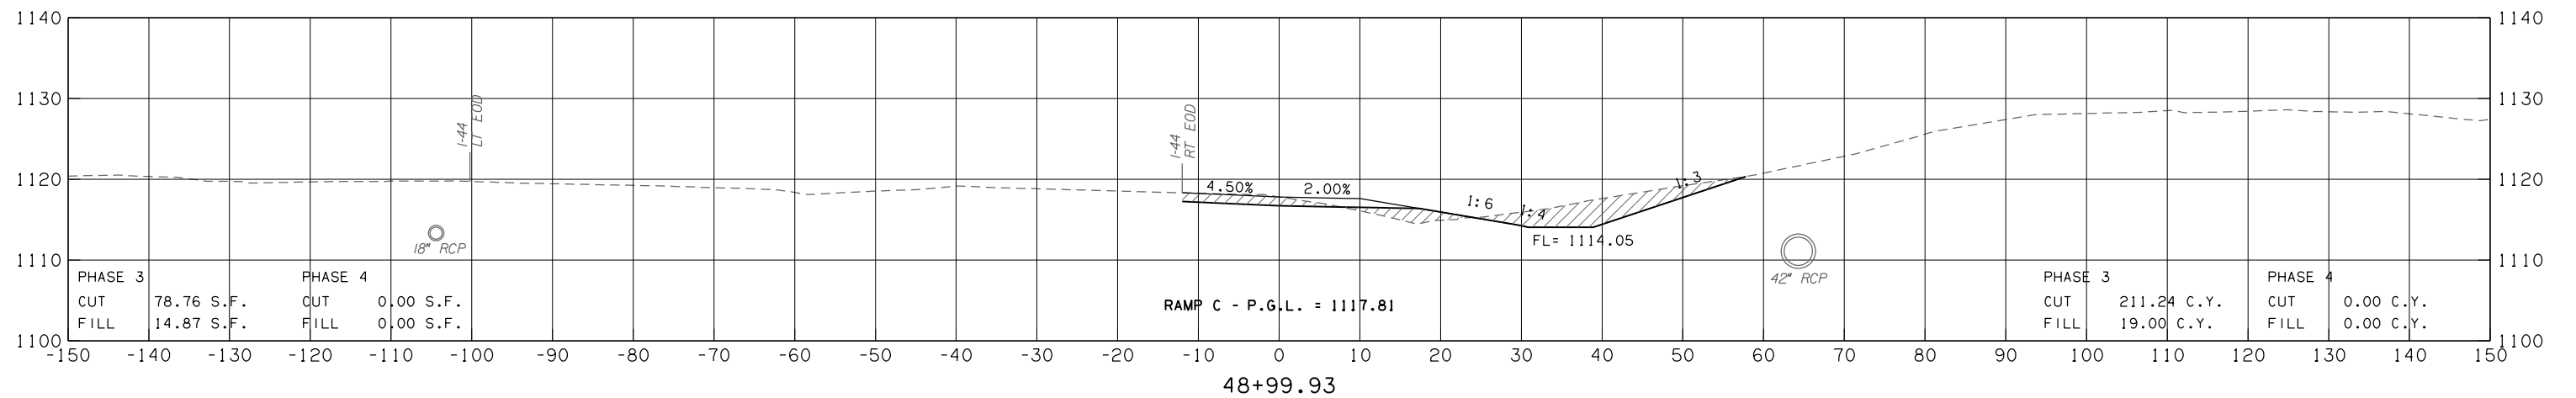


LEGEND			
	EXISTING GROUND		PHASE 3
	TEMPORARY WIDENING		PHASE 4
	PROPOSED SURFACE		

OKLAHOMA DEPARTMENT OF TRANSPORTATION					
FED. ROAD DIST. NO.	STATE	JOB PIECE NO.	FISCAL YEAR	SHEET NO.	TOTAL SHEETS
6	OKLA.	27050(04)	2017		
DESCRIPTION		REVISIONS		DATE	

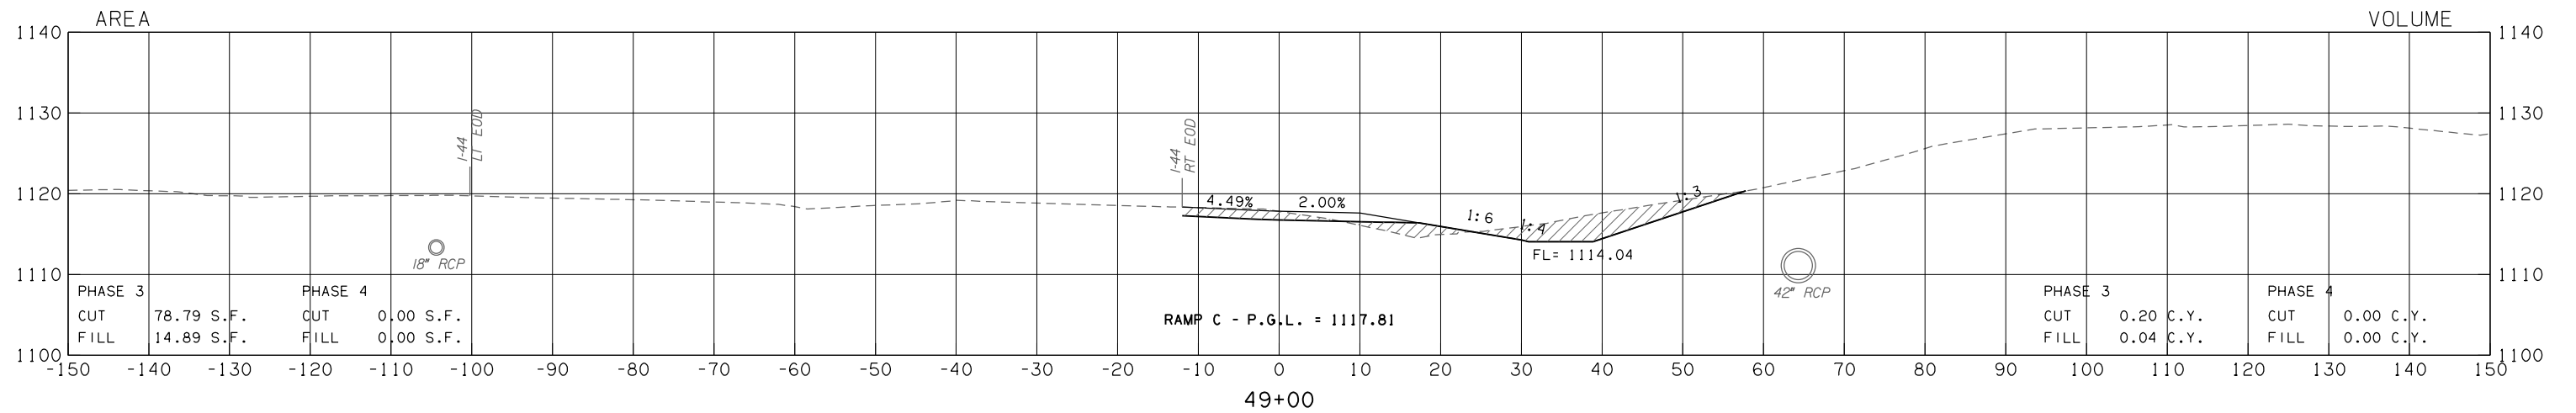

RAMP C
STATE JOB NO. 27050(04) SHEET NO. X26