
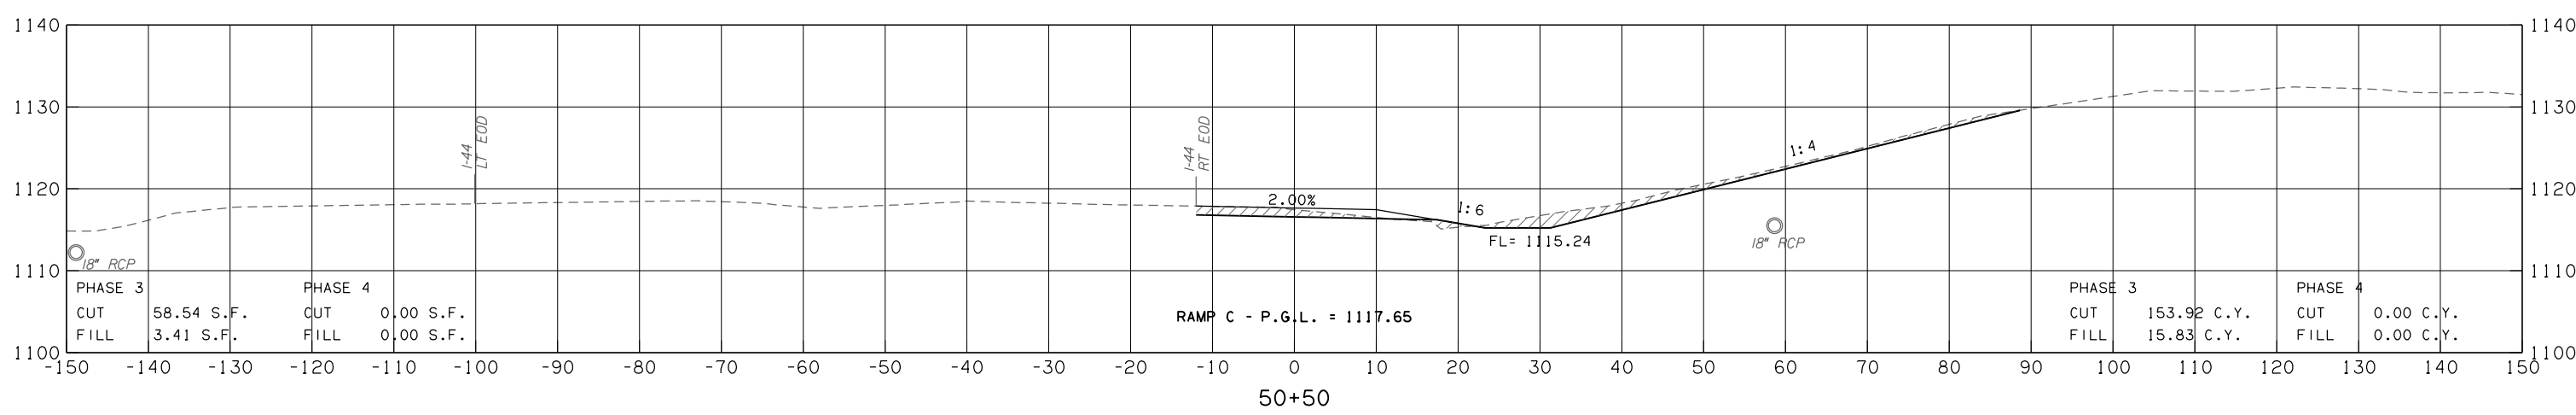
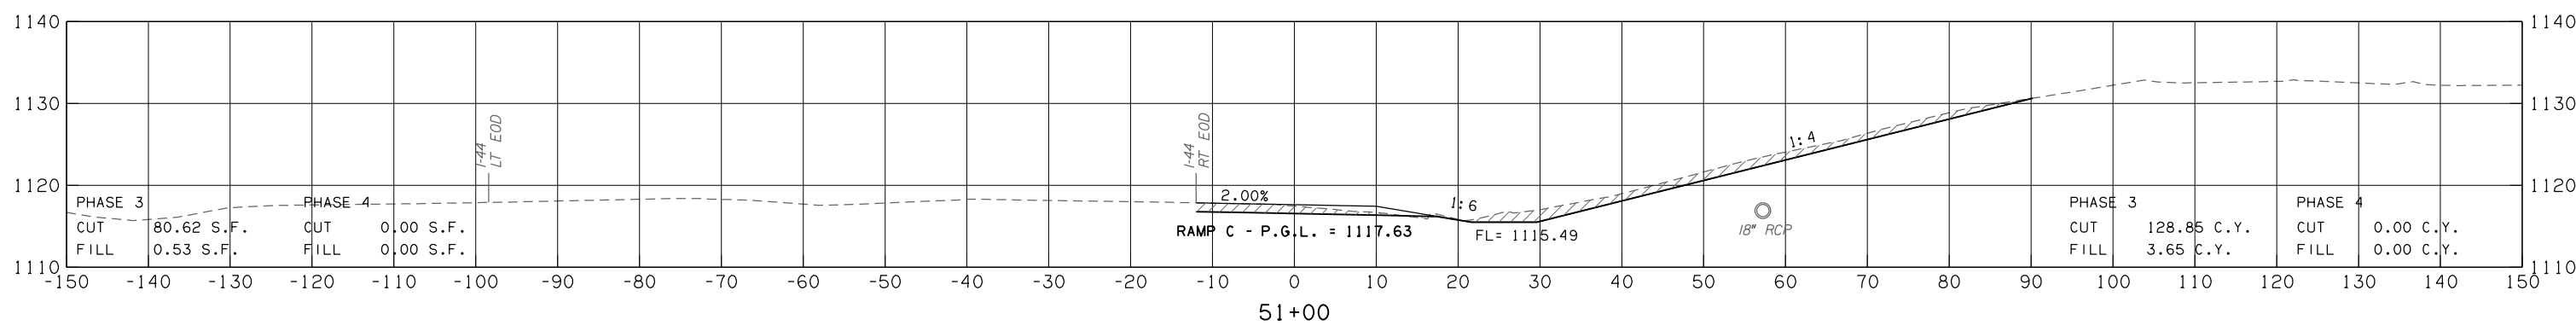
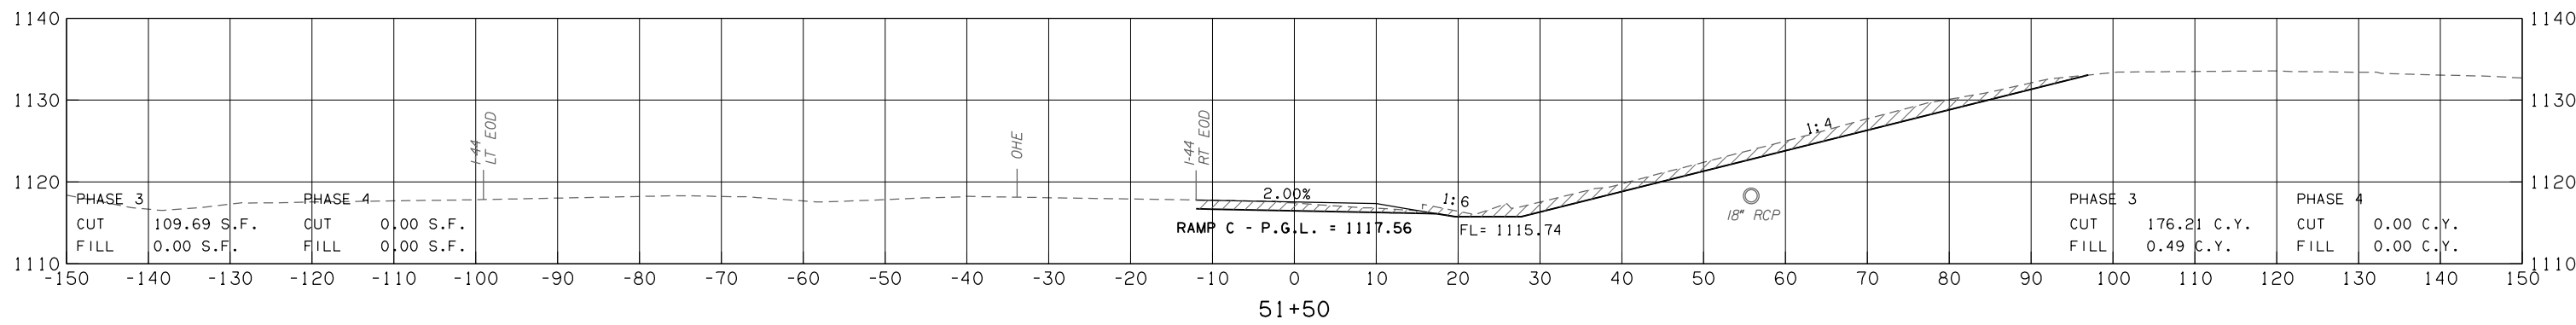


FED. ROAD DIST. NO.	STATE	JOB PIECE NO.	FISCAL YEAR	SHEET NO.	TOTAL SHEETS
6	OKLA.	27050(04)	2017		

DESCRIPTION	REVISIONS	DATE

**LEGEND**

- EXISTING GROUND
- - - TEMPORARY WIDENING
- PROPOSED SURFACE
- PHASE 3
- PHASE 4

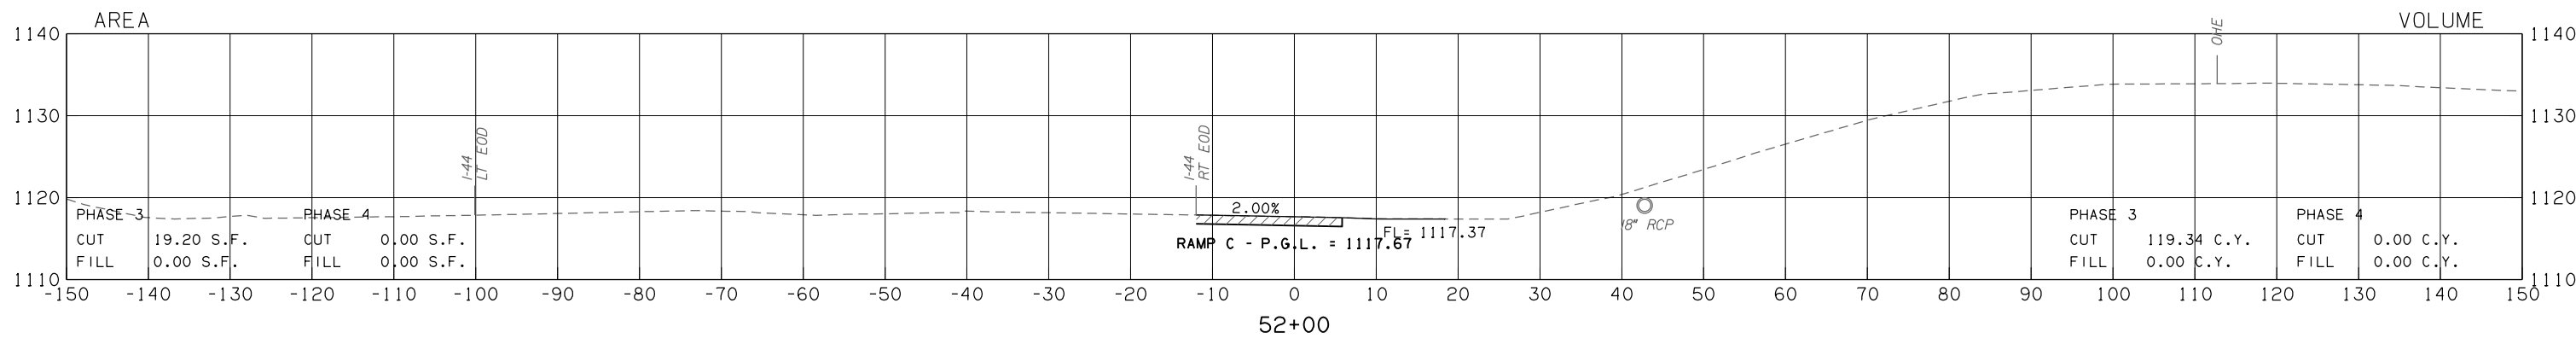

RAMP C  
STATE JOB NO. 27050(04) SHEET NO. X28