
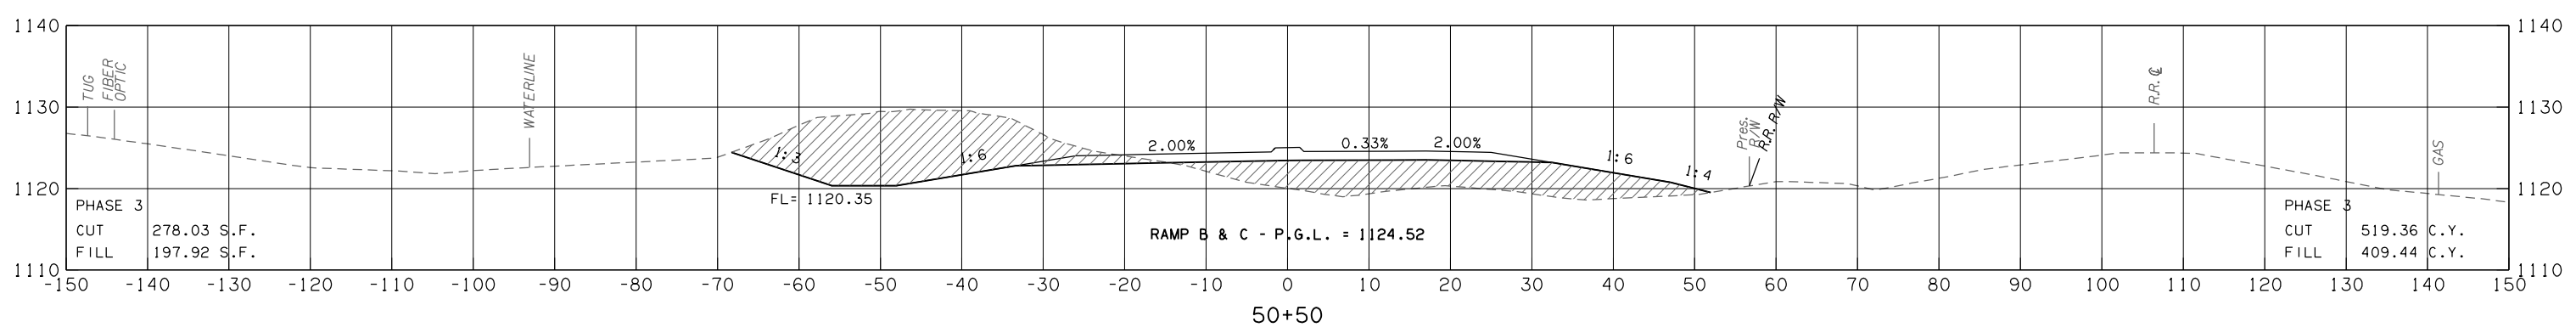
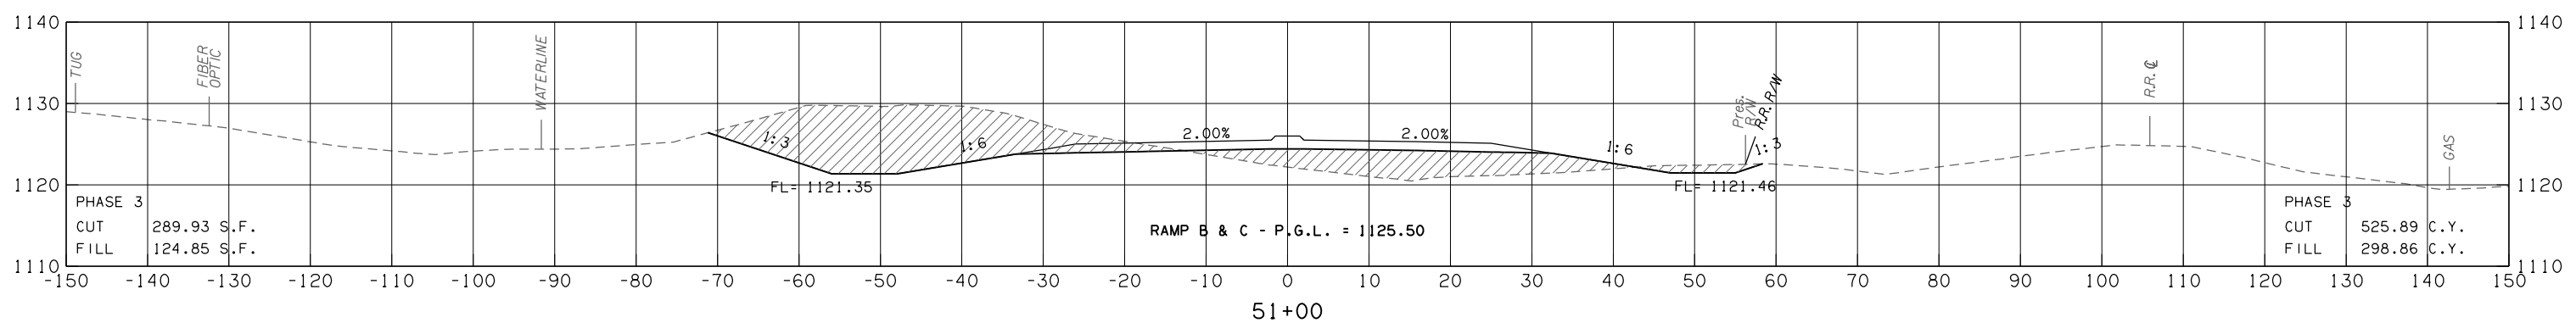
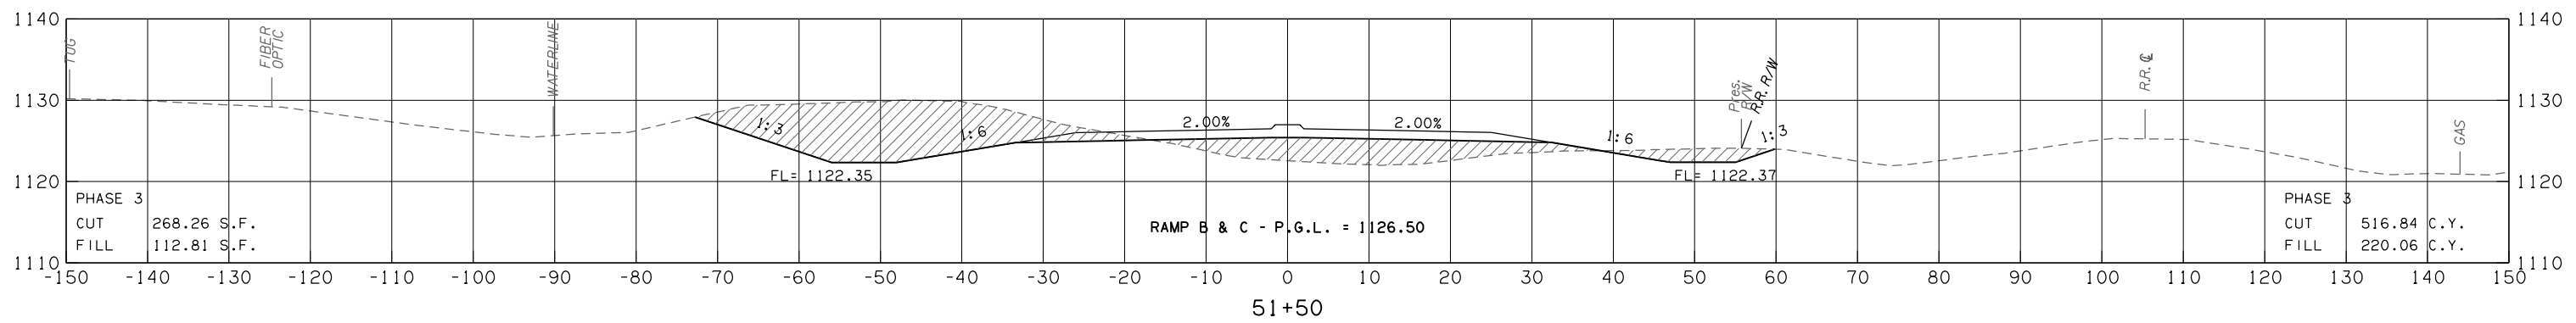


| LEGEND | |
|--------|--------------------|
| | EXISTING GROUND |
| | TEMPORARY WIDENING |
| | PROPOSED SURFACE |
| | PHASE 3 |

| OKLAHOMA DEPARTMENT OF TRANSPORTATION | | | | | |
|---------------------------------------|-------|---------------|-------------|-----------|--------------|
| FED. ROAD DIST. NO. | STATE | JOB PIECE NO. | FISCAL YEAR | SHEET NO. | TOTAL SHEETS |
| 6 | OKLA. | 27050(04) | 2017 | | |
| DESCRIPTION | | REVISIONS | | DATE | |
| | | | | | |

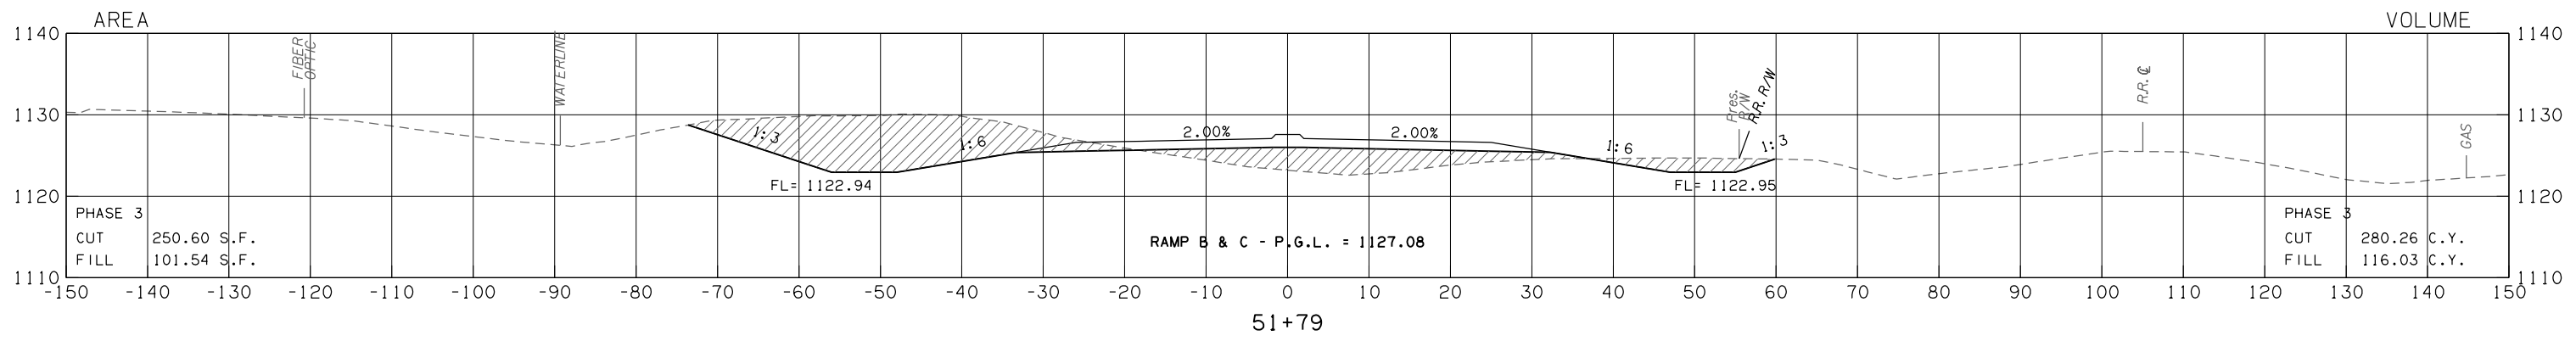

RAMP B-C
STATE JOB NO. 27050(04) SHEET NO. X30