
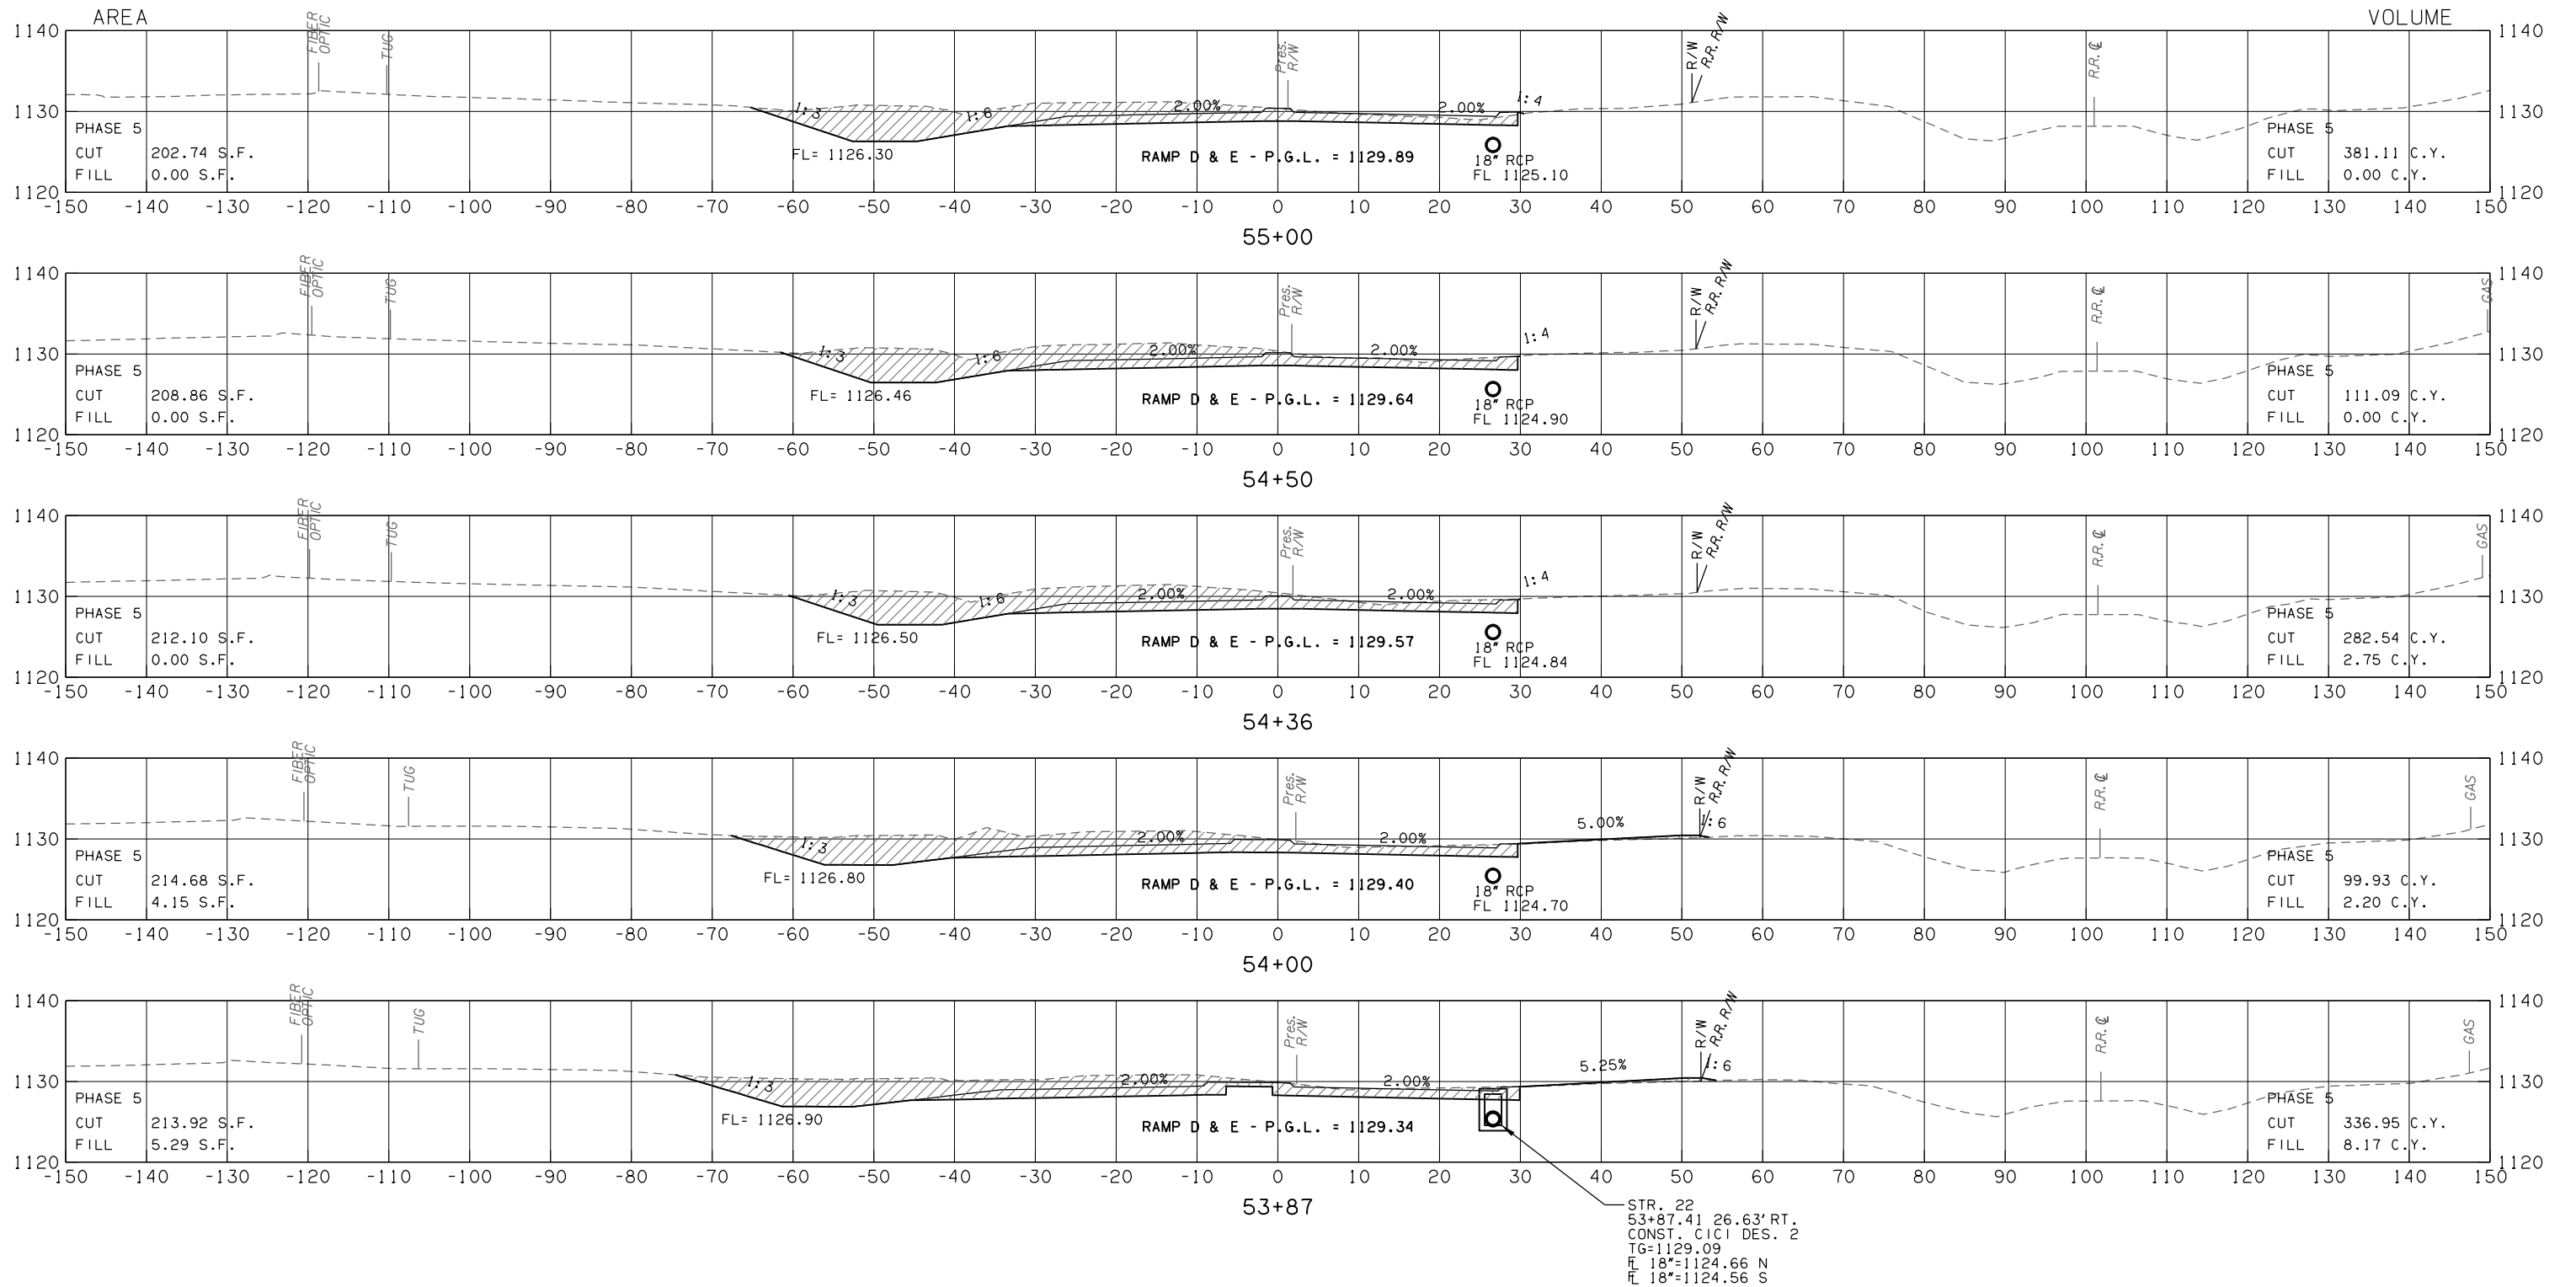


LEGEND	
---	EXISTING GROUND
- - -	TEMPORARY WIDENING
---	PROPOSED SURFACE
	PHASE 5

OKLAHOMA DEPARTMENT OF TRANSPORTATION

FED. ROAD DIST. NO.	STATE	JOB PIECE NO.	FISCAL YEAR	SHEET NO.	TOTAL SHEETS
6	OKLA.	27050(04)	2017		

DESCRIPTION	REVISIONS	DATE



RAMP D-E
 STATE JOB NO. 27050(04) SHEET NO. X34