
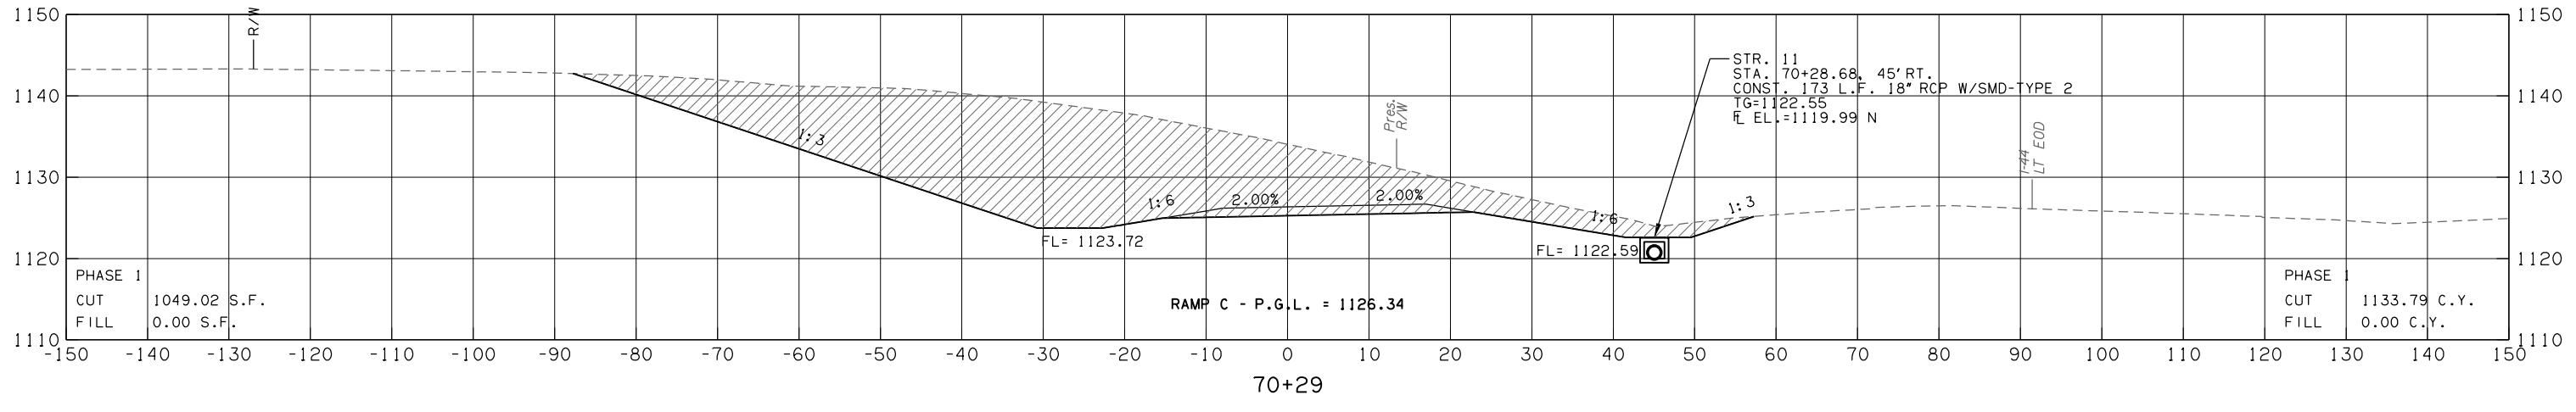
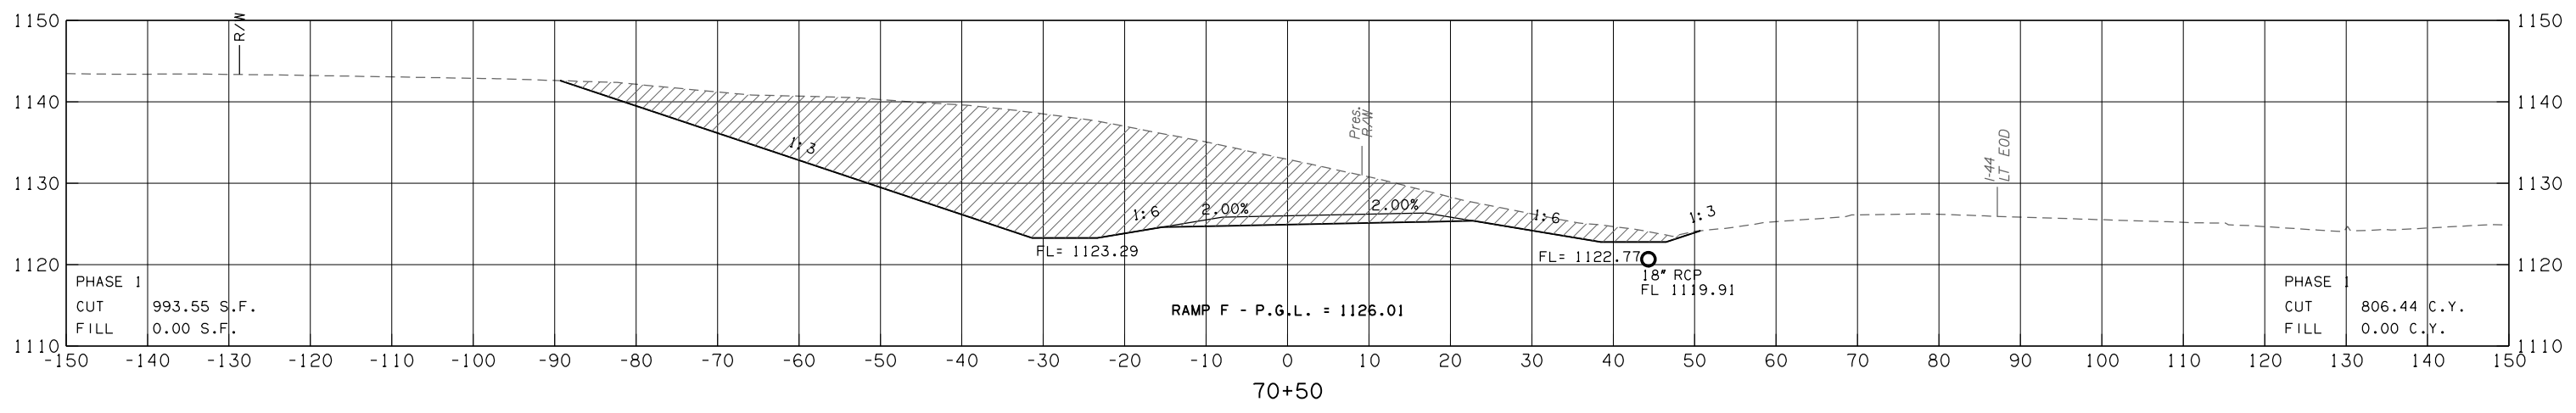
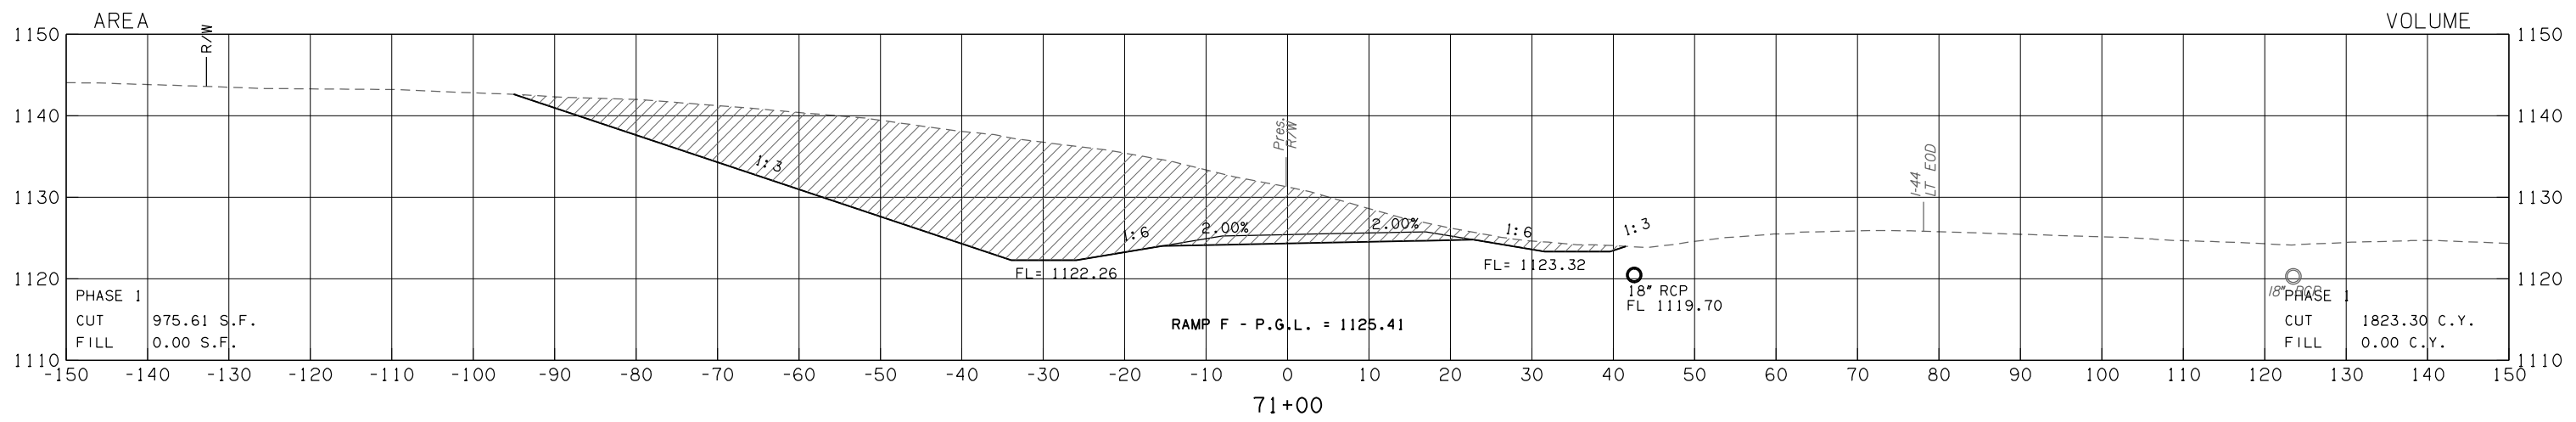


LEGEND	
---	EXISTING GROUND
- - -	TEMPORARY WIDENING
—	PROPOSED SURFACE
	PHASE 1

OKLAHOMA DEPARTMENT OF TRANSPORTATION					
FED. ROAD DIST. NO.	STATE	JOB PIECE NO.	FISCAL YEAR	SHEET NO.	TOTAL SHEETS
6	OKLA.	27050(04)	2017		
DESCRIPTION			REVISIONS	DATE	



RAMP F
STATE JOB NO. 27050(04) SHEET NO. X62