
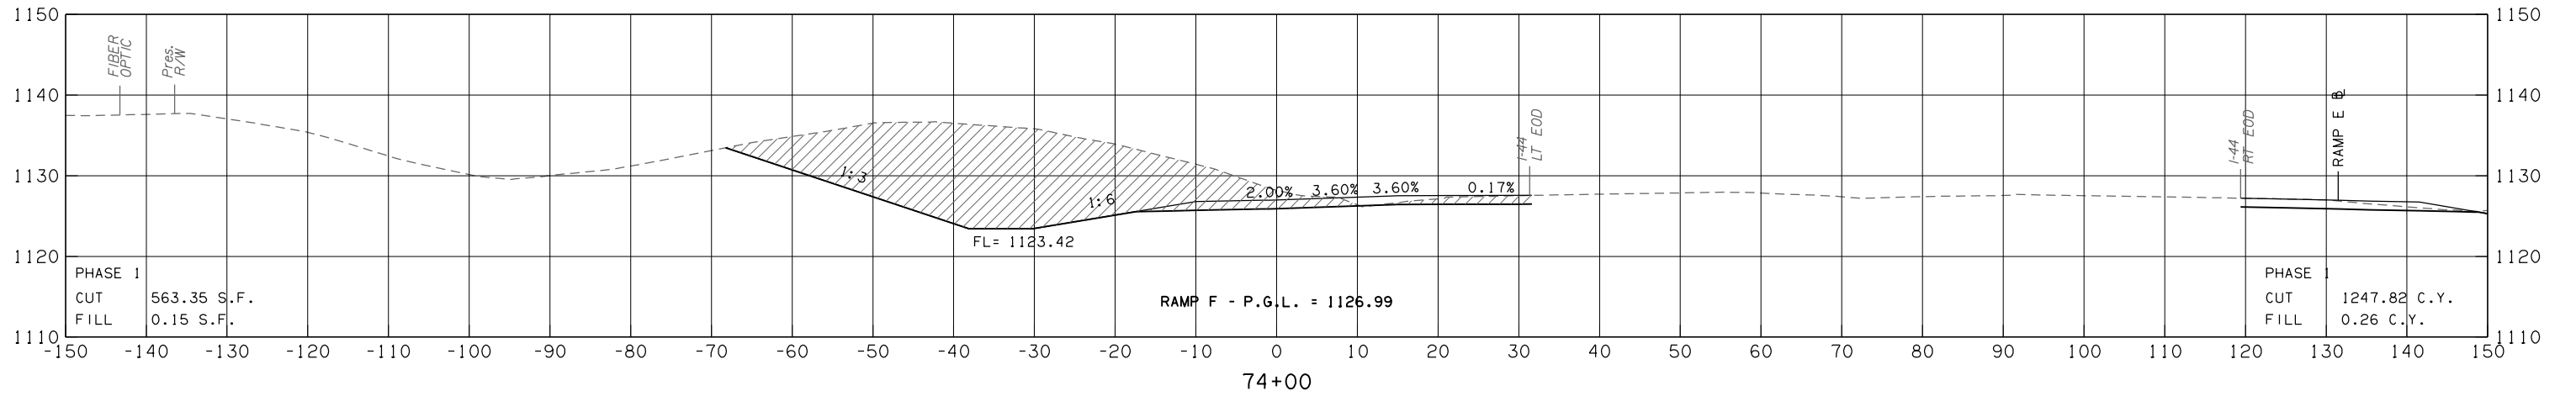
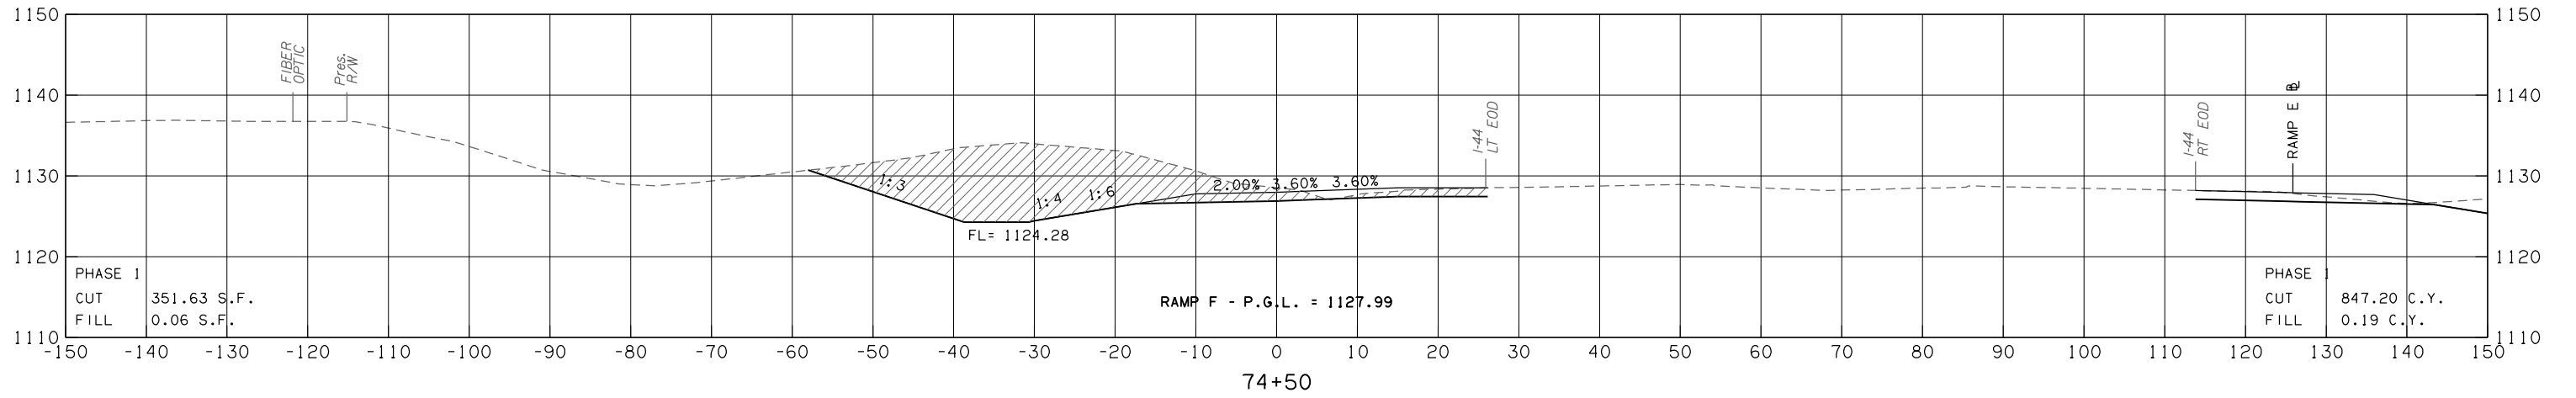


| LEGEND | |
|--------|--------------------|
| | EXISTING GROUND |
| | TEMPORARY WIDENING |
| | PROPOSED SURFACE |
| | PHASE 1 |

| FED. ROAD DIST. NO. | STATE | JOB PIECE NO. | FISCAL YEAR | SHEET NO. | TOTAL SHEETS |
|---------------------|-------|---------------|-------------|-----------|--------------|
| 6 | OKLA. | 27050(04) | 2017 | | |

| DESCRIPTION | REVISIONS | DATE |
|-------------|-----------|------|
| | | |

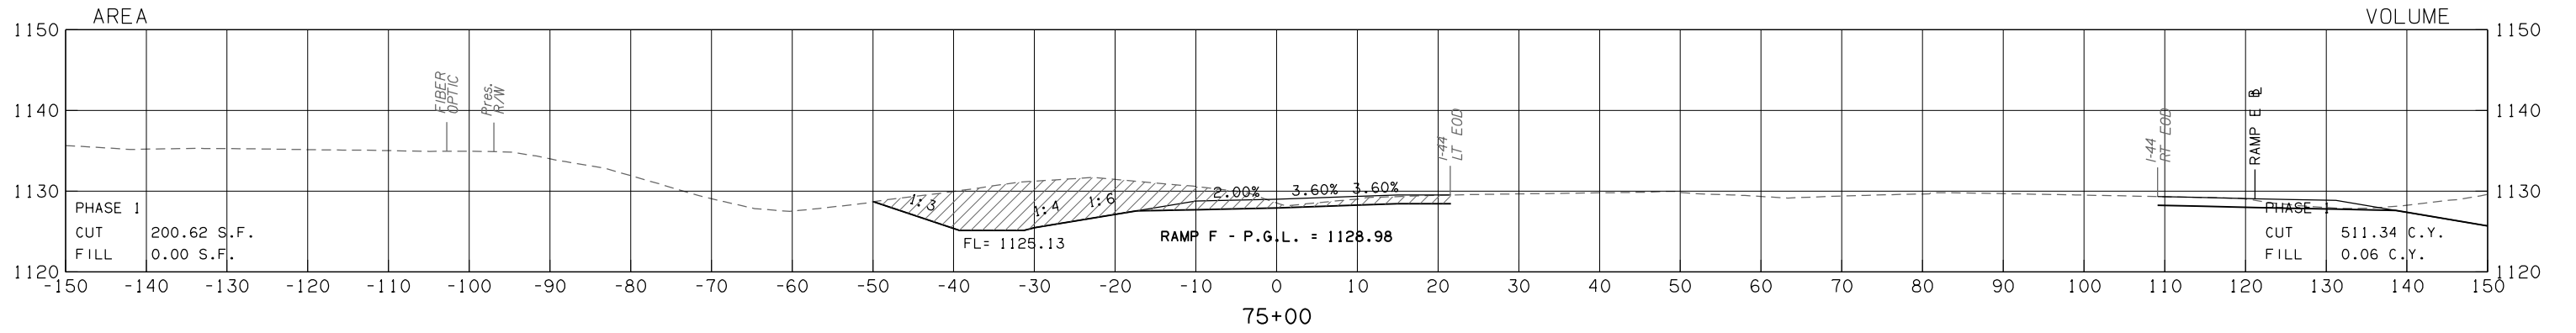

RAMP F
STATE JOB NO. 27050(04) SHEET NO. X65