
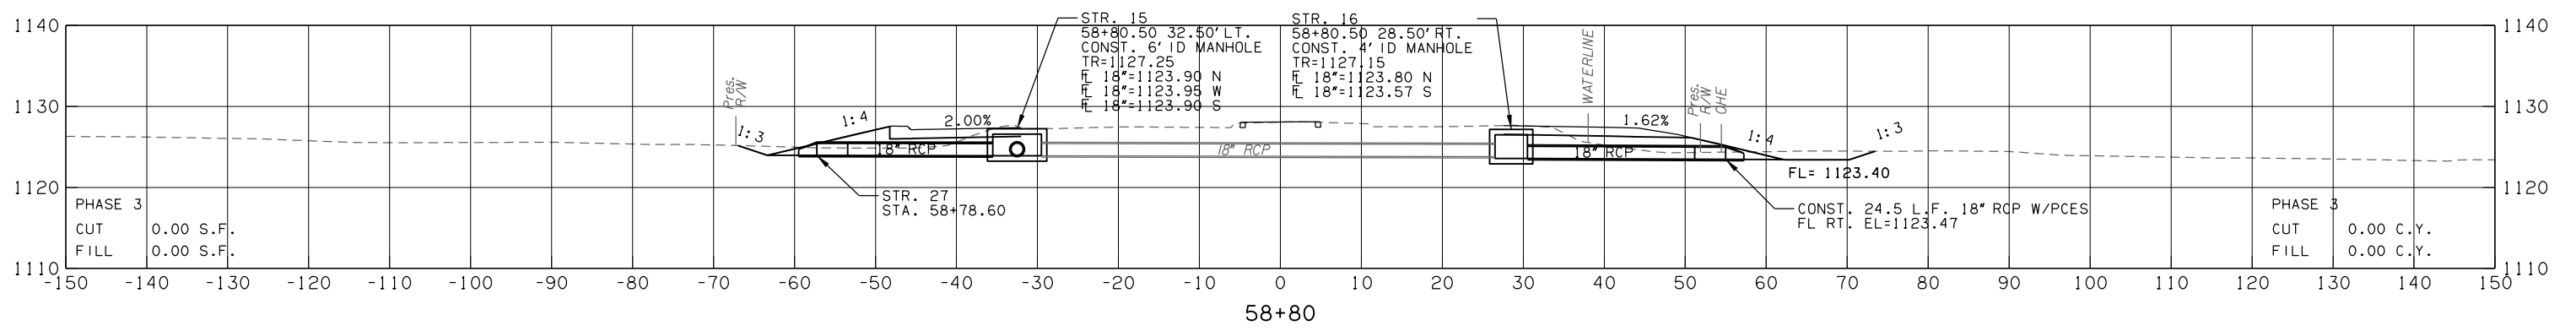
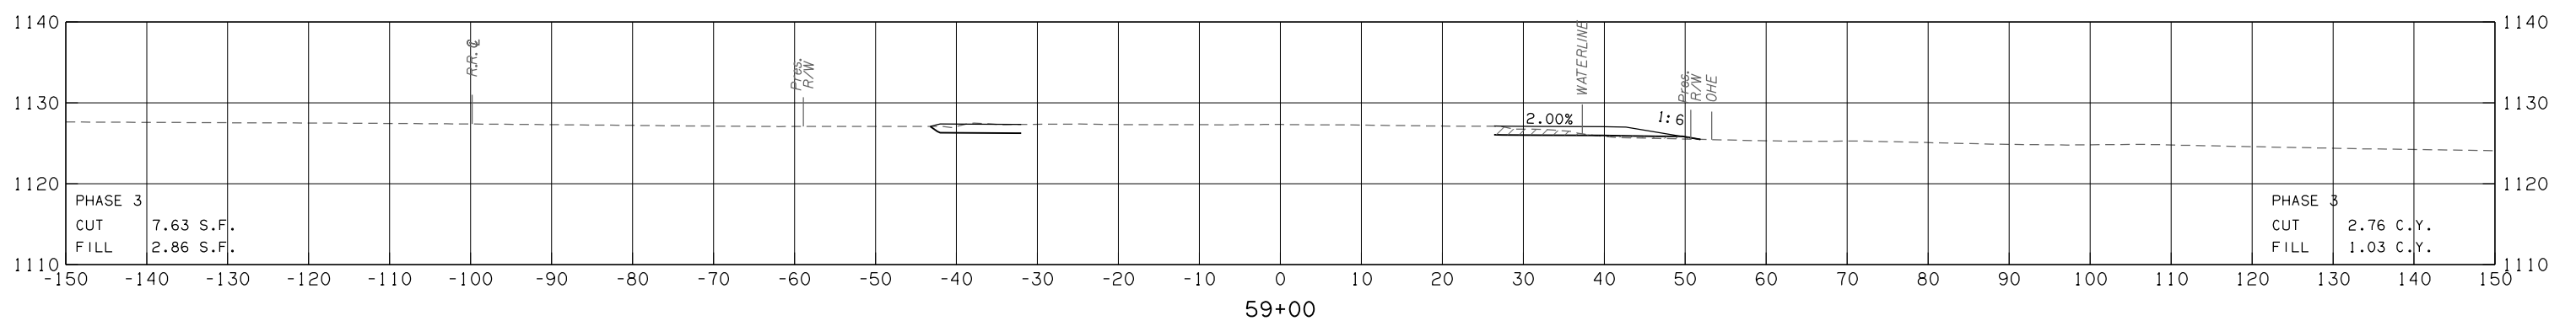
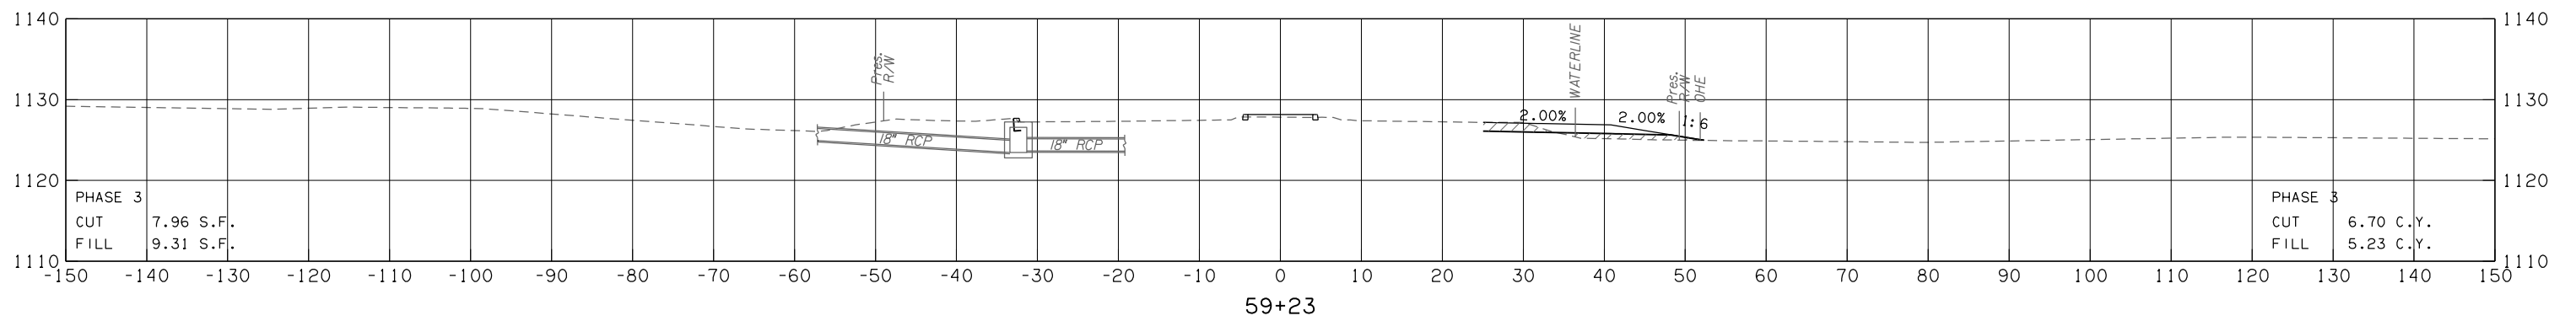


LEGEND	
---	EXISTING GROUND
- - -	TEMPORARY WIDENING
---	PROPOSED SURFACE
///	PHASE 3

OKLAHOMA DEPARTMENT OF TRANSPORTATION					
FED. ROAD DIST. NO.	STATE	JOB PIECE NO.	FISCAL YEAR	SHEET NO.	TOTAL SHEETS
6	OKLA.	27050(04)	2017		
DESCRIPTION			REVISIONS	DATE	

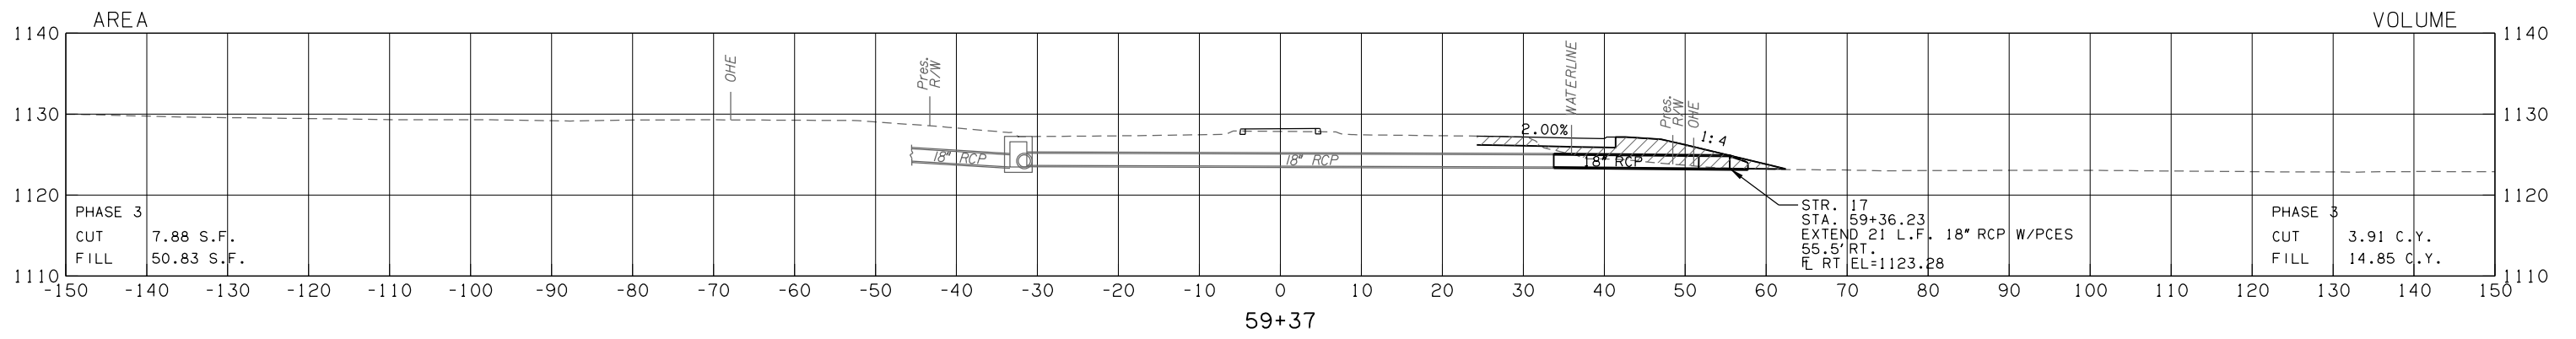

ROGERS LANE
STATE JOB NO. 27050(04) SHEET NO. X76