


LEGEND			
	EXISTING GROUND		PHASE 3
	TEMPORARY WIDENING		
	PROPOSED SURFACE		

OKLAHOMA DEPARTMENT OF TRANSPORTATION						
FED. ROAD DIST. NO.	STATE	JOB PIECE NO.	FISCAL YEAR	SHEET NO.	TOTAL SHEETS	
6	OKLA.	27050(04)	2017			
DESCRIPTION			REVISIONS		DATE	

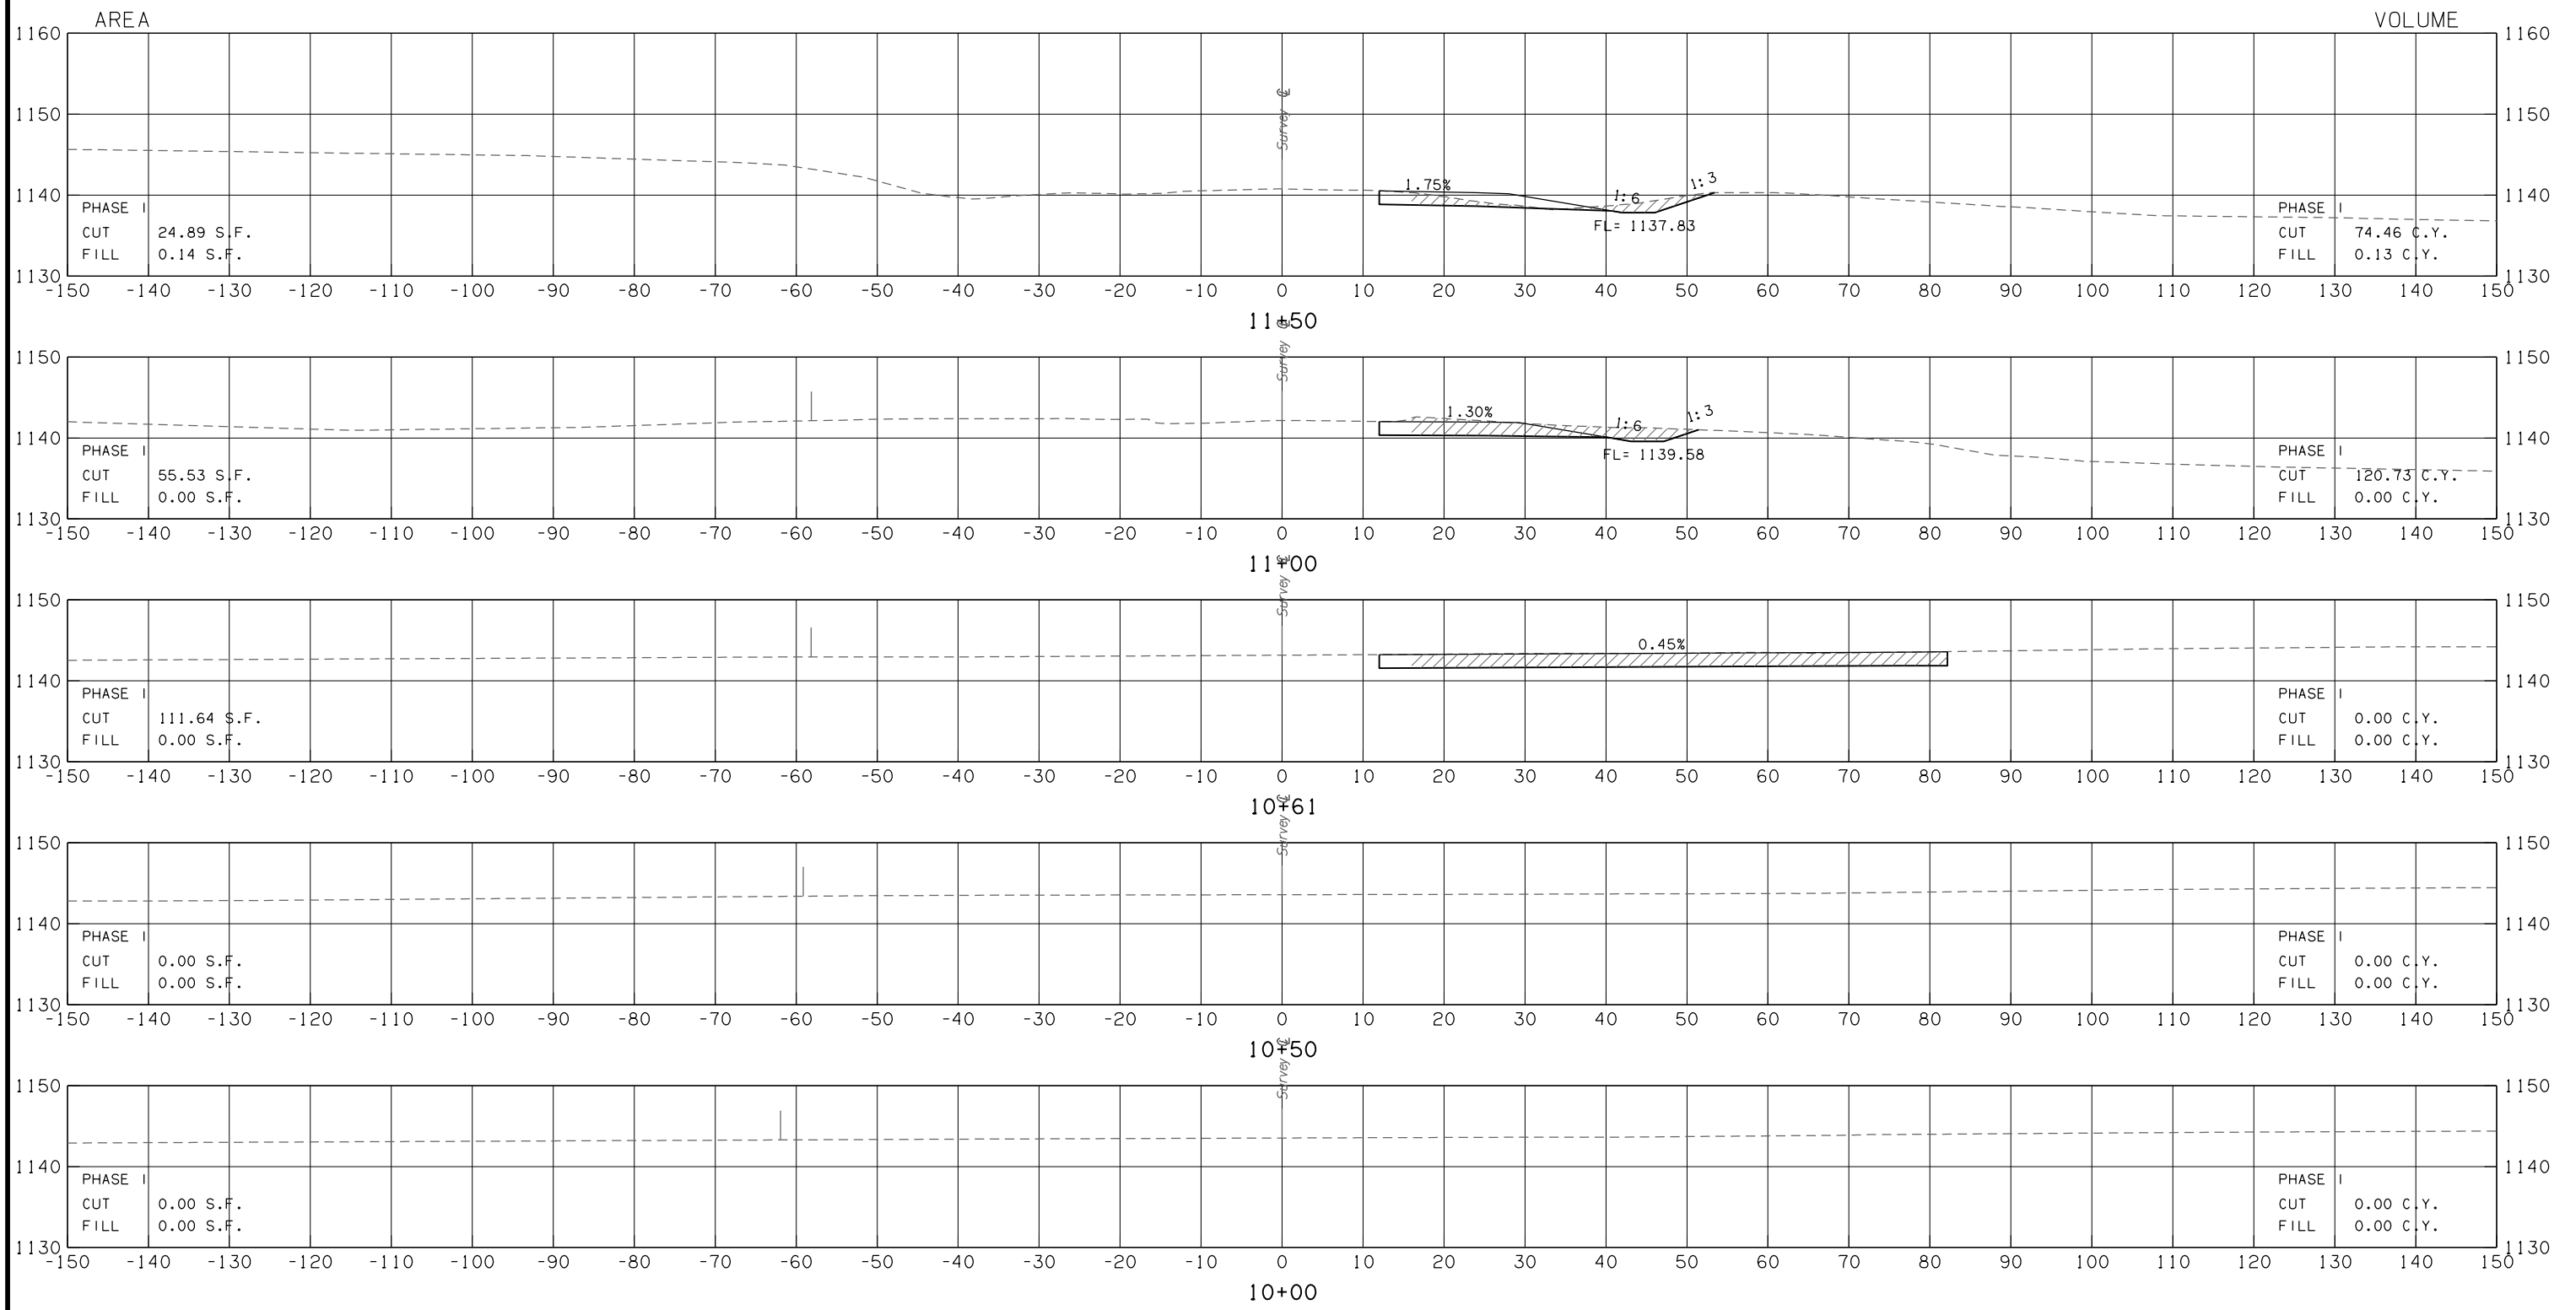

POST ROAD
 STATE JOB NO. 27050(04) SHEET NO. X79