

SUMMARY OF DRAINAGE STRUCTURES									
STR. NO.	STATION	DESCRIPTION	DESIGN	CGSP		CGSPA	PCES		
				24" (FEET)	30" (FEET)	28"x20" (FEET)	24" (EACH)	30" (EACH)	28"x20" (EACH)
1	28+10 RT.	30" SIDE DRAIN	CGMP		38			2	
2	28+86 LT.	30" SIDE DRAIN	CGMP		44			2	
3	34+13 LT.	24" SIDE DRAIN	CGMP	28			2		
4	36+08 LT.	28"x20" SIDE DRAIN	CGMPA			28		2	
5	39+12 RT.	28"x20" SIDE DRAIN	CGMPA			74		2	
TOTALS				28	82	102	2	4	4

SUMMARY OF DRIVES				
STATION	DESCRIPTION	SIZE	TYPE S3 ASPH. (TON)	TYPE S4 ASPH. (TON)
28+10	RURAL DRIVE RT.	16' X 71'	32	16
28+86	RURAL DRIVE LT.	21' X 69'	40	20
34+13	RURAL DRIVE LT.	10' X 60'	19	10
36+08	RURAL DRIVE LT.	10' X 48'	15	8
39+91	RURAL DRIVE RT.	12' X 30'	12	6
TOTALS			116	57

CONSTRUCT ALL DRIVES AND RAMPS PER STD. RDI-3.

SUMMARY OF GUARDRAILS						
STATION TO STATION	LT.	RT.	TYPE D-BF (EACH)	TYPE A (EACH)	W-BEAM SINGLE (FEET)	TOTAL LENGTH (FEET)
28+27.36 - 29+27.36		X	1	1		100.00
28+94.32 - 29+41.90*	X		1		35*	65.00
30+70.90 - 31+70.90		X	1	1		100.00
30+85.44 - 31+85.44	X		1	1		100.00
TOTALS			4	4	35	365.00


*SEE GUARDRAIL BENDING DETAIL THIS SHEET.

SUMMARY OF FENCING						
SHT. NO.	ALIGNMENT	SIDE	PERM. OR TEMP.	STATION TO STATION	STYLE SWF	
					4 BARBED 624(C)	5 BARBED 624(C)
7	CL SRVY	LT.	PERM.	27+60 TO 34+73	732	
7	CL SRVY	RT.	PERM.	21+35 TO 29+24		792
8	CL SRVY	RT.	PERM.	32+30 TO 38+60		644
8	CL SRVY	LT.	PERM.	36+39 TO 40+40		411
TOTALS					732	1,847

FENCE LENGTHS EXCLUDE THE WIDTH OF GATES.

SUMMARY OF GATES				
SHT. NO.	ALIGNMENT	CENTERLINE STATION	GATE WIDTH	(PL) GATE 624(H) EA.
7	CL SRVY	28+10 RT.	16'	1
7	CL SRVY	28+86 LT.	24'	1**
8	CL SRVY	34+14 LT.	12'	1
TOTAL				3

** GATE TO CONSIST OF TWO 12' PANELS

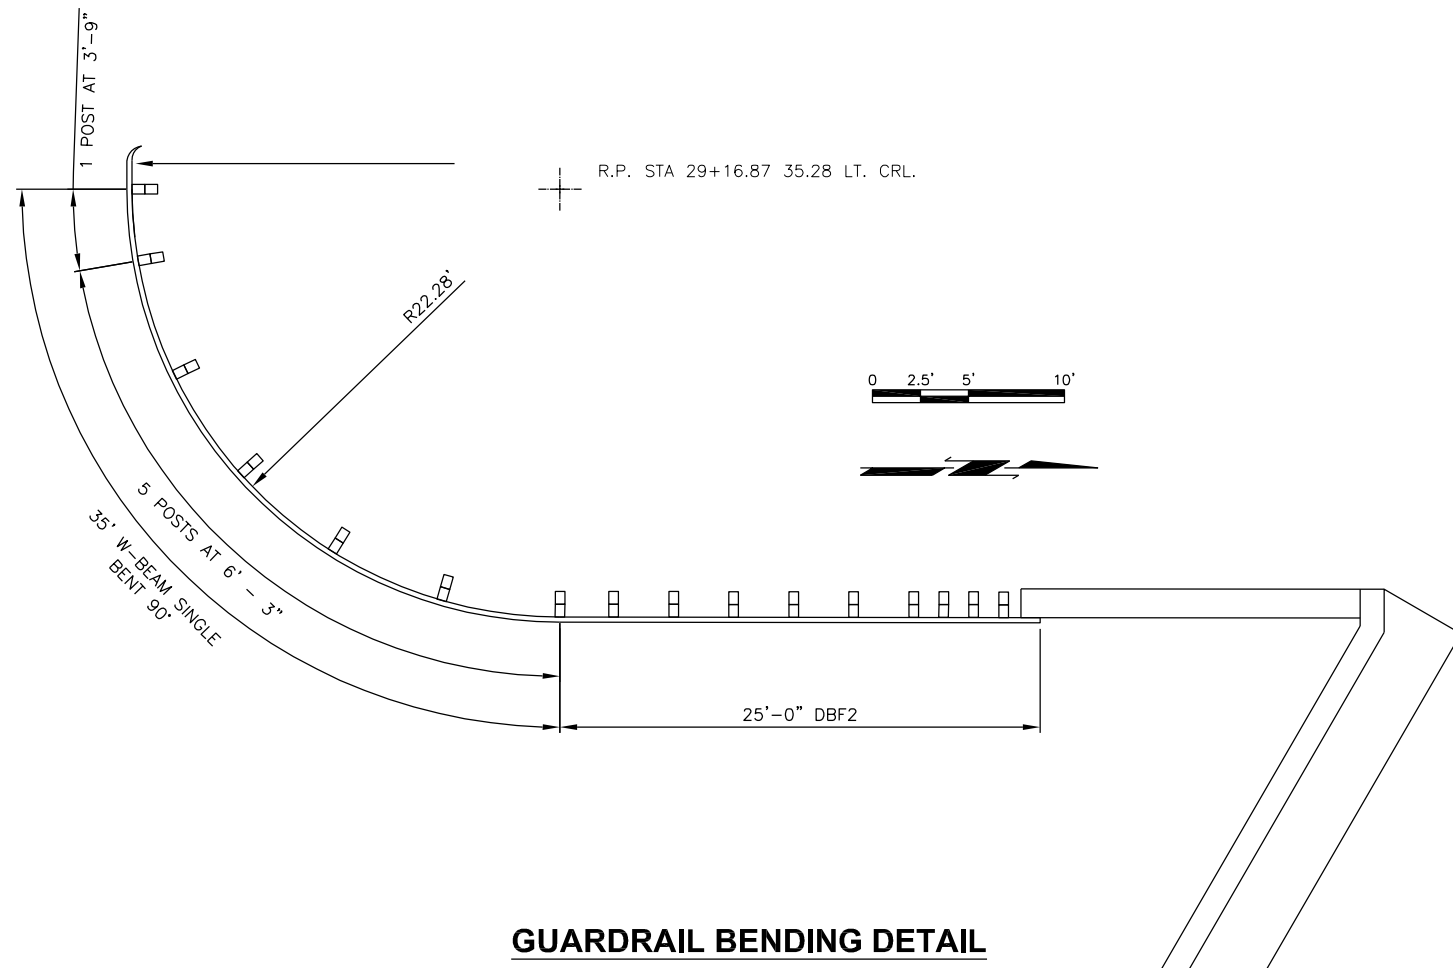

GUARDRAIL BENDING DETAIL