

EXC. AREA EMB.


VOLUME EXC. EMB.

STA. 28+10.00 RT.
CONST. ASPH. RURAL DRIVE
16' WIDE, 71' BK CRL.

STR. NO. 1 STA. 28+10 RT.
CONST. 30" X 38 L.F. CGMP
W/PCES EACH END


28 + 10

28 + 10

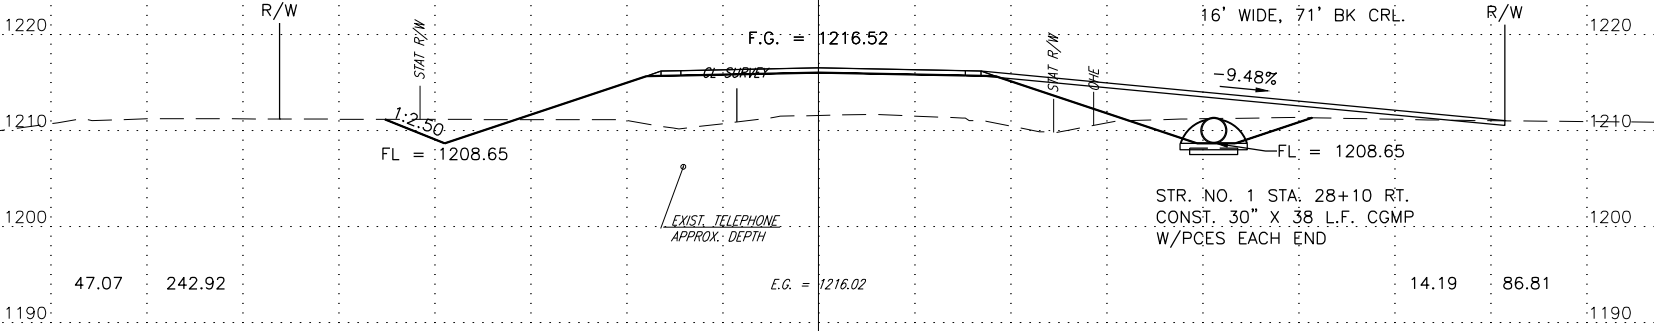


28 + 00

28 + 00

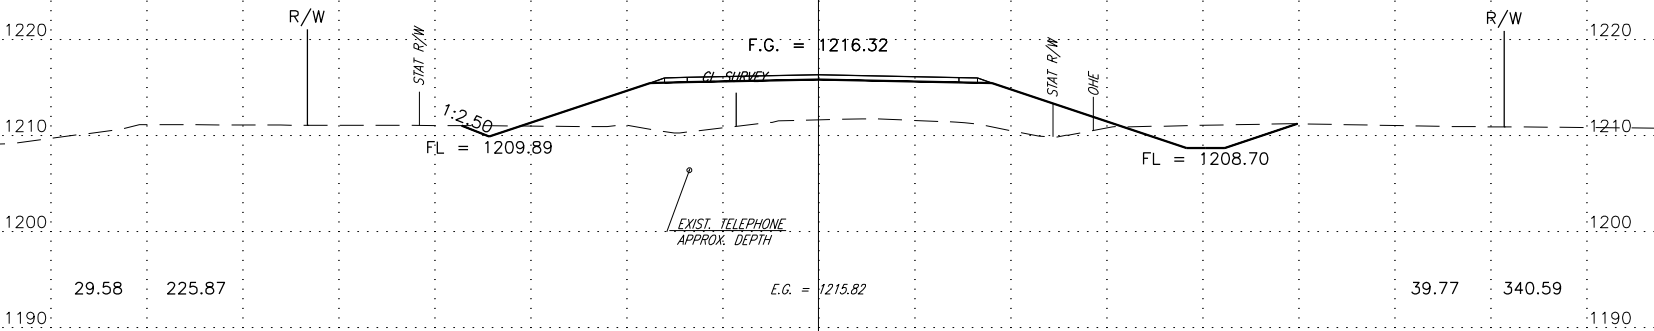


27 + 50

27 + 50

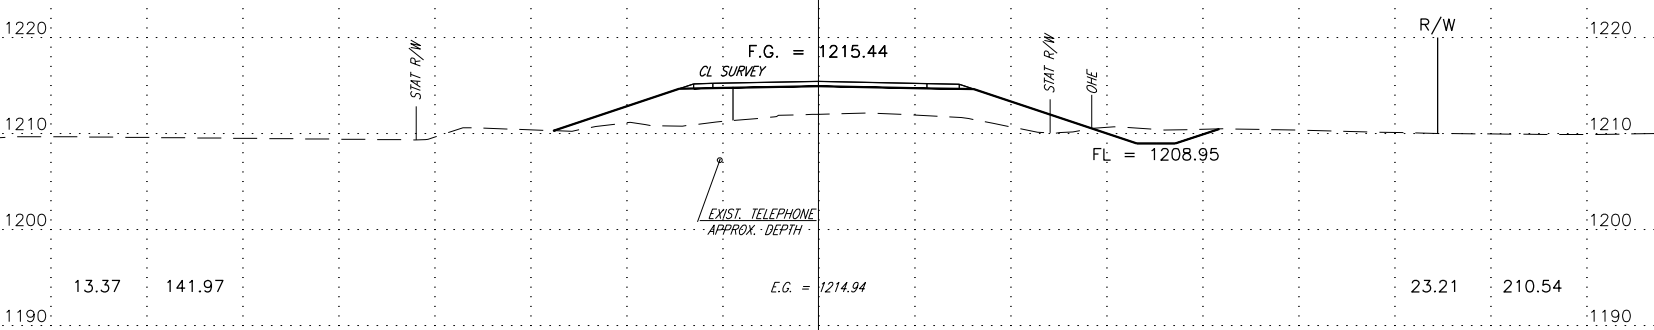

27 + 00

27 + 00

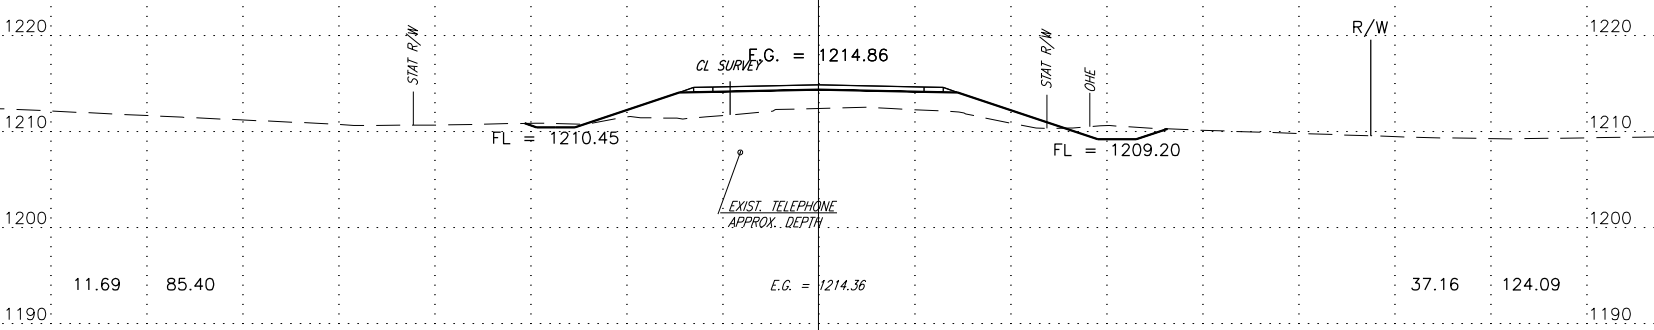

26 + 50

26 + 50

