


**PLAN WEST**

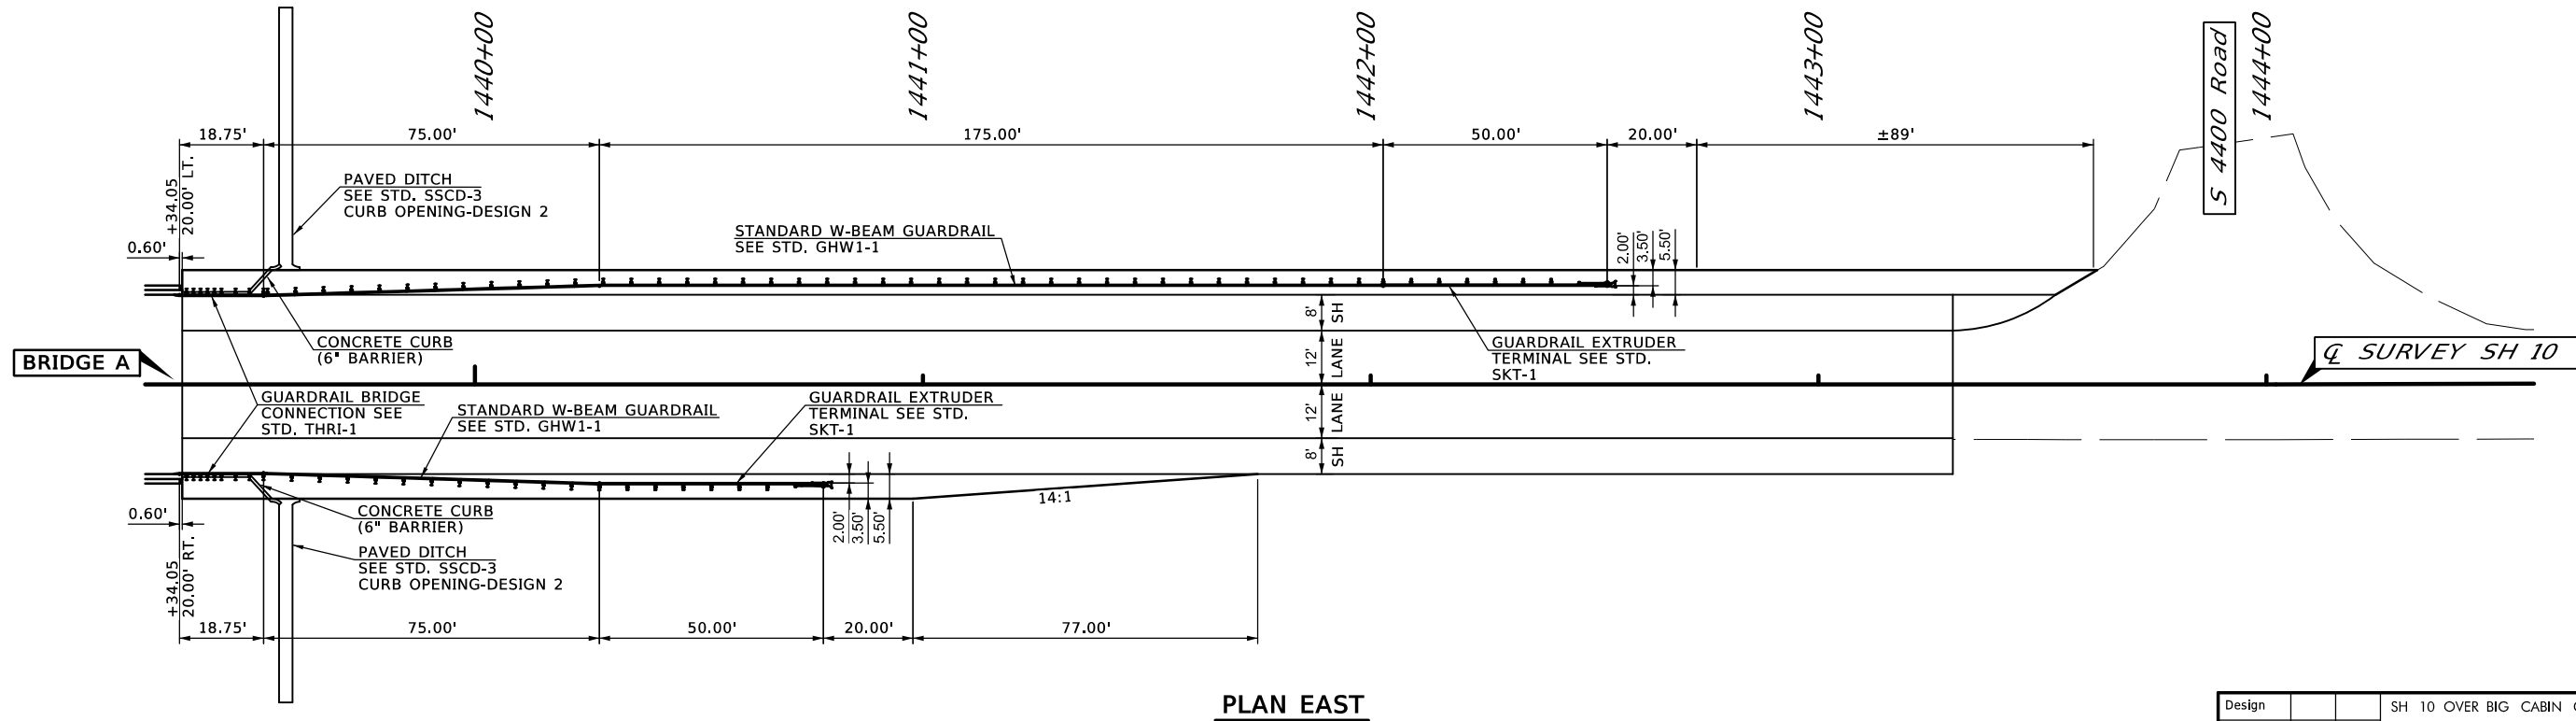

**PLAN EAST**

Design		SH 10 OVER BIG CABIN CREEK	CRAIG COUNTY
Drawn		<b>GUARDRAIL LAYOUT</b>	
Checked			
Approved			
Squad			
		State Job No. 29068(04)	Sheet No. 14