

DESIGN DATA		
ADT - 2016 =	100	
ADT - 2036 =	150	
V =	40 MPH	

SCALES
PLAN 1" = 50'
PROFILE HORIZ. 1" = 50'
VER. 1" = 5'
LAYOUT MAP 1" = 5280'

LEVEL DATUM IS ASSUMED
BEARINGS AND COORDINATES ARE ASSUMED

STATE OF OKLAHOMA
DEPARTMENT OF TRANSPORTATION
PLAN OF PROPOSED
COUNTY BRIDGE
FEDERAL AID PROJECT NO. STP-119D(131)CI
BRIDGE AND APPROACHES
CREEK COUNTY

STATE JOB NO. 22752(04)
LOCATION 19N3690E0730000 (NBI NO. 09999)-OLD
(NBI NO. 30822)-NEW

LATITUDE 35°57'36"N
LONGITUDE 96°26'24"W
DOG CREEK
CN-92


INDEX OF SHEETS	
SHEET NO.	DESCRIPTION
1	TITLE
2	TYPICAL SECTION
3	SUMMARY OF PAY QUANTITIES
4	STORMWATER MANAGEMENT PLAN
5-6	SURVEY DATA
7-8	PLAN & PROFILE
9	GENERAL PLAN & ELEVATION
10	SUBSTRUCTURE STAKING DIAGRAM
11-12	BORING LOGS
13	DECK SECTIONS FOR P.C. BEAMS
14	LONGITUDINAL SECTION AND PLAN FOR P.C. BEAMS
15	P.C.BEAM ELEVATIONS TYPE IV
16	P.C.BEAM SECTIONS TYPE IV
17	MISCELLANEOUS DETAILS FOR P.C.BEAMS
18	BEARING DETAILS FOR P.C.BEAMS
19	ABUTMENTS FOR P.C.BEAMS
20	JOINTS AND SEALERS- LONGITUDINAL, EXPANSION & CONTRACTION
X1-X7	CROSS SECTIONS

THE FOLLOWING STANDARDS WILL BE USED			
RDWY	TRAFFIC	BRIDGE	
SSS-1-1	DU1-1-00	TCS10-1-00	TR3-2-01E
TSC2-3-2	DU2-1-00	TCS11-1-01	HP1-2-00E
TSD-2-0	TCS1-1-01	TCS14-1-00	CB26..32-C..I-SK0..30-GRAU-BC-00E
FHTMP-5-0	TCS2-1-00	TCS15-1-00	
RDI-3-1	TCS4-1-01	GRAU1-1-00	
SPI-4-0	TCS5-1-00	GRH1-1-00	
SPB-1-3	TCS6-1-02	GRH2-1-00	
FHTCP-3-0	TCS7-1-02	GRH3-1-00	
	TCS8-1-00		
	TCS9-1-01		

STA. 72+00.00 END PROJECT

STA. 64+96.25 BEGIN BR.
BRIDGE LENGTH=107.50'
STA. 66+03.75 END BR.

STA. 53+00.00 BEGIN PROJECT

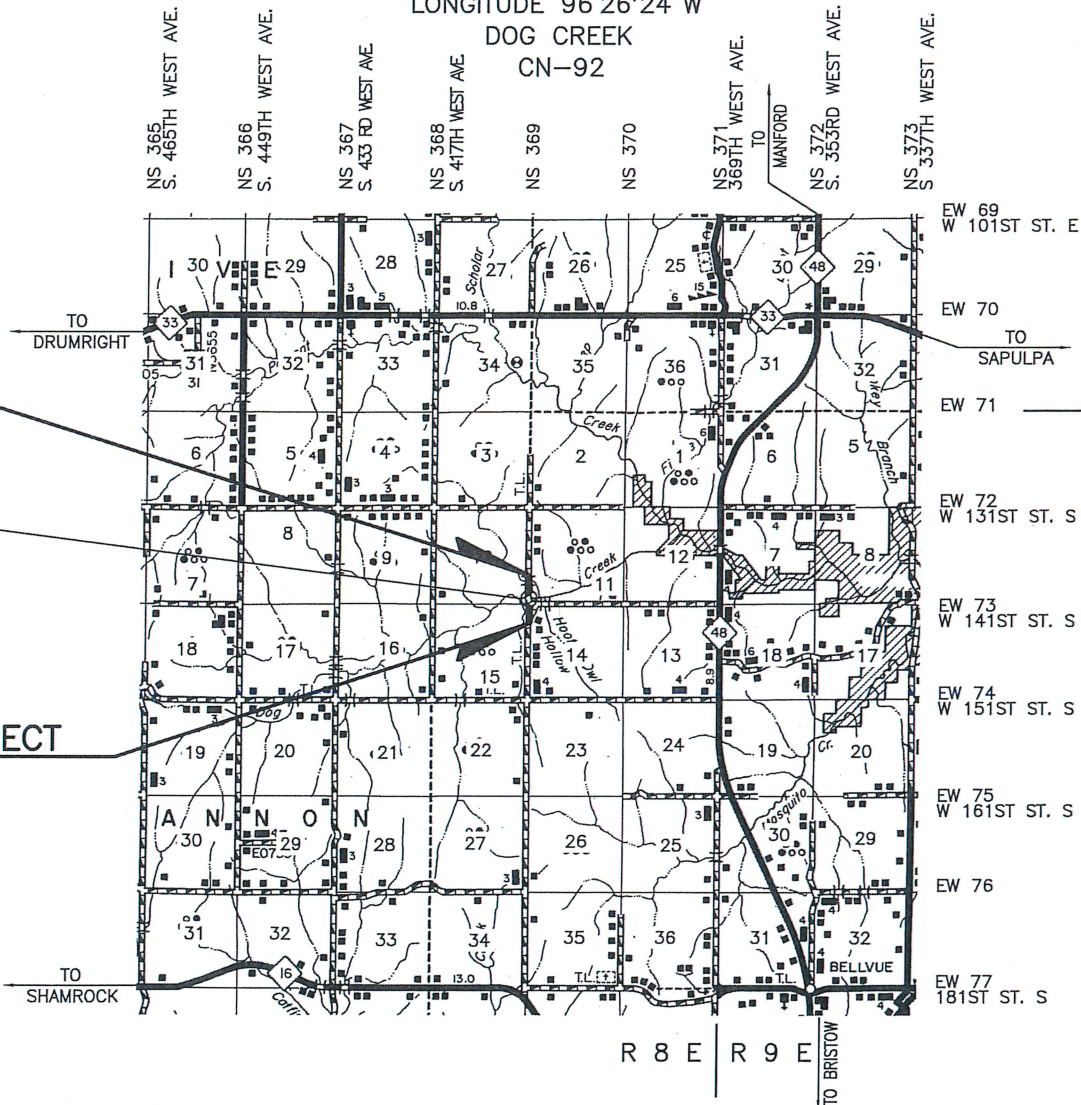

ROADWAY LENGTH	1792.50 FT.	0.339 MI.
BRIDGE LENGTH	107.50 FT.	0.020 MI.
PROJECT LENGTH		0.359 MI.
EXCEPTIONS	NONE	
EQUATIONS	NONE	

CONVENTIONAL SIGNS

- PROPOSED ROADS
- RAILROADS
- RANGE & TOWNSHIP
- SECTION LINES
- QUARTER SECTION LINES
- FENCES
- GROUND LINES
- EXISTING ROADS
- BASE LINE
- GRADE LINES
- TELEPHONE
- ELECTRIC LINES
- OIL WELLS
- BUILDINGS
- DRAINAGE STRUCTURES - EXISTING
- DRAINAGE STRUCTURES - NEW
- RIGHT - OF - WAY LINES - PRESENT
- RIGHT - OF - WAY LINES - NEW
- RIGHT - OF - WAY MARKERS - IN PLACE
- RIGHT - OF - WAY MARKERS - REMOVE & RESET
- RIGHT - OF - WAY MARKERS - NEW
- CONTROLLED ACCESS
- RIGHT-OF-WAY FENCE

2009 OKLAHOMA STANDARD SPECIFICATIONS FOR HIGHWAY CONSTRUCTION
GOVERN, APPROVED BY THE U.S. DEPARTMENT OF TRANSPORTATION, FEDERAL
HIGHWAY ADMINISTRATION, ON JANUARY 4, 2010.

APPROVED
THIS DAY OF
CREEK COUNTY COMMISSIONERS

CHAIRMAN

MEMBER


MEMBER

ATTEST


CREEK COUNTY CLERK

MEHLBURGER BRAWLEY

3555 NW 58TH ST, SUITE 200
OKLAHOMA CITY, OK 73122
(405) 848-5578 • FAX (405) 848-5579
OKLAHOMA C.A. NO. 6685 RENEWAL 6/30/2017

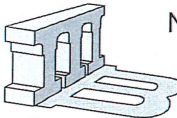

DON C. DELANO, P.E.
OKLAHOMA P.E. NO. 12500

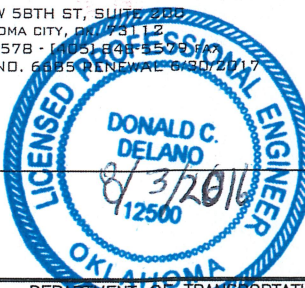

OKLAHOMA DEPARTMENT OF TRANSPORTATION	DEPARTMENT OF TRANSPORTATION FEDERAL HIGHWAY ADMINISTRATION
DATE APPROVED	DATE APPROVED
BY	BY
CHIEF ENGINEER	DIVISION ADMINISTRATOR
F.A. Project No. STP-119D(131)CI	SHEET NO. 1