



Friday, July 28, 2017 10:19:47 AM
 W:\13-850 Br. 181A Little Deep Fork Crk - Creek 3\CIV3D\PLANS\850-PLAN AND PROFILE.dwg

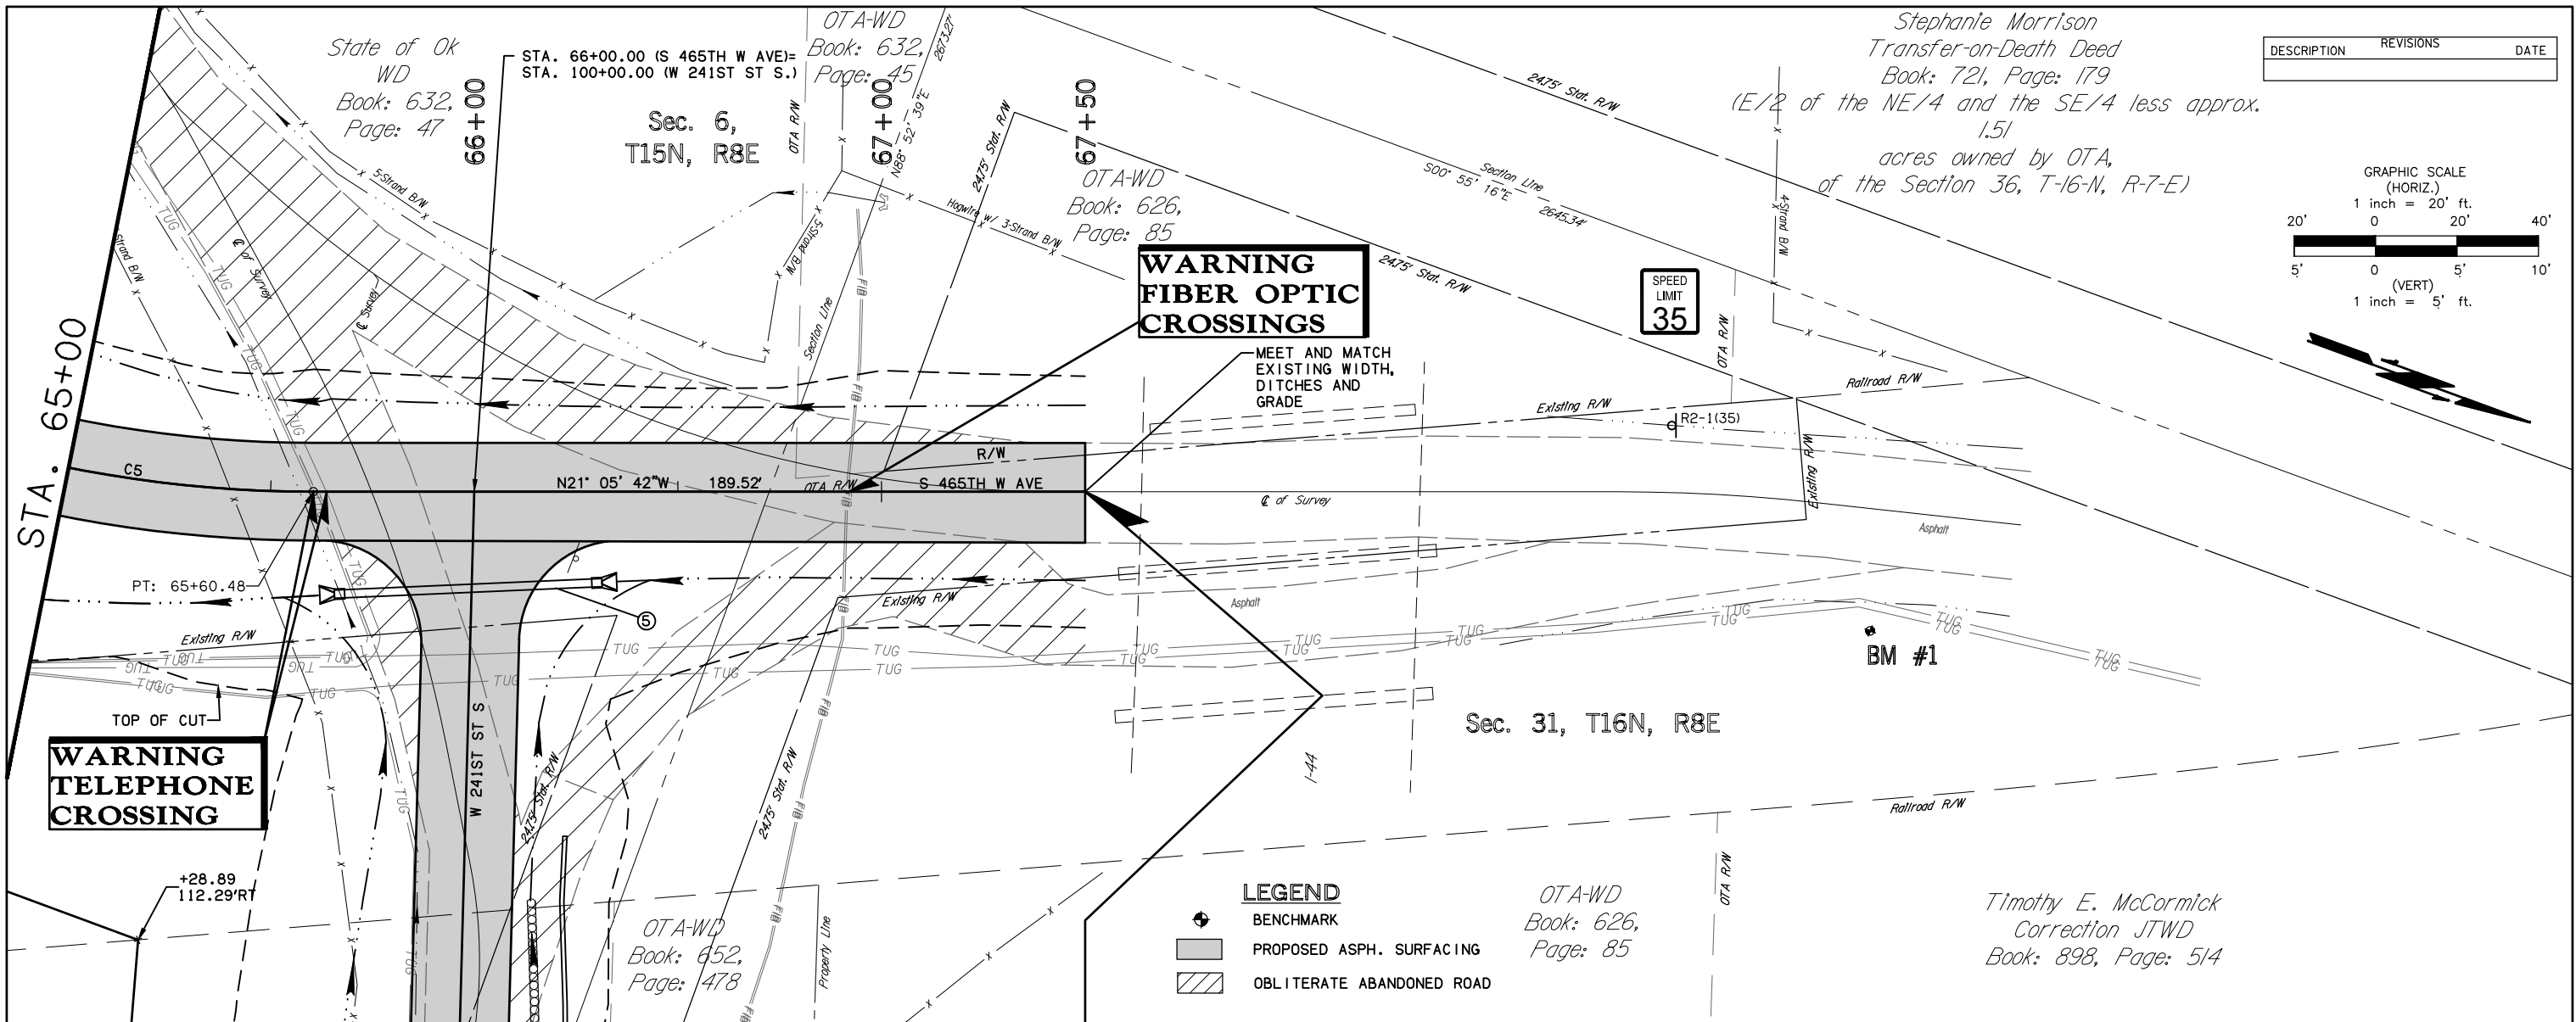

DESCRIPTION	REVISIONS	DATE

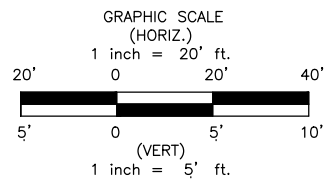

**WARNING
FIBER OPTIC
CROSSINGS**


**WARNING
TELEPHONE
CROSSING**

**SPEED
LIMIT
35**

- LEGEND**
- BENCHMARK
 - PROPOSED ASPH. SURFACING
 - OBLITERATE ABANDONED ROAD

Benchmark - *3
 Sta. 64+86.84, 178.89' Lt.
 80d In 12" Elm
 ELEV=815.37
 N=299271
 E=2409612

Benchmark - *2
 Sta. 103+50.86, 43.16' Lt.
 80d In 32" Sycamore
 ELEV=831.74
 N=299511
 E=2410097

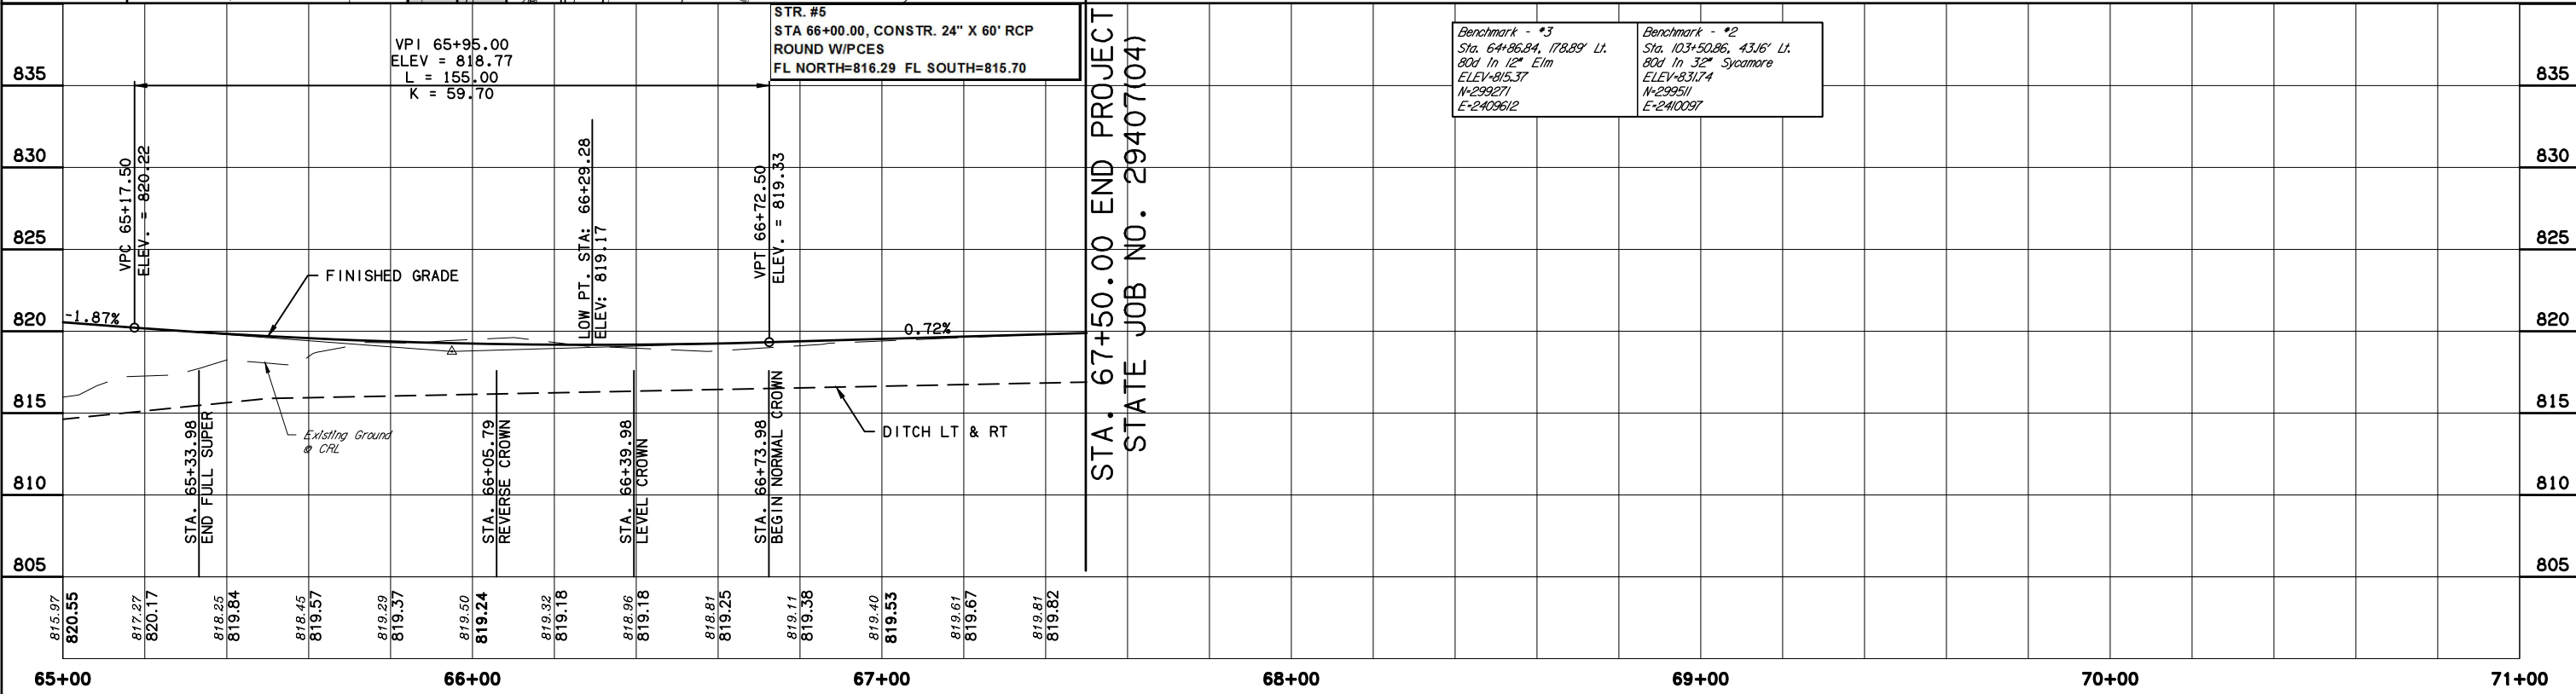

STA. 67+50.00 END PROJECT
 STATE JOB NO. 29407(04)