



KEY

- XXXXXX TEMPORARY SILT FENCE
- △△△ TEMPORARY SILT DIKE
- TEMPORARY SED. FILTER
- TEMPORARY SED. BASIN
- ▤ DIRECTIONAL FLOW
- ▥ SHEET FLOW

Discharge Point Sta.	Str. No.	Disturbed Area Acre	Erosion Control Measure
217+50 to 219+50 LT	SF	0.14	SILT FENCE
219+50 LT	NA	0.13	SILT DIKE
220+72 to 221+79 LT	SF	0.07	SILT FENCE
221+79 LT	NA	0.21	SILT DIKE
226+48 LT	NA	0.37	SILT DIKE
226+48 TO 232+00 LT	SF	0.43	SILT FENCE
217+00 to 222+51 RT	SF	0.64	SILT FENCE
222+51 RT	NA	0.17	SILT DIKE
SUBTOTAL		2.16	

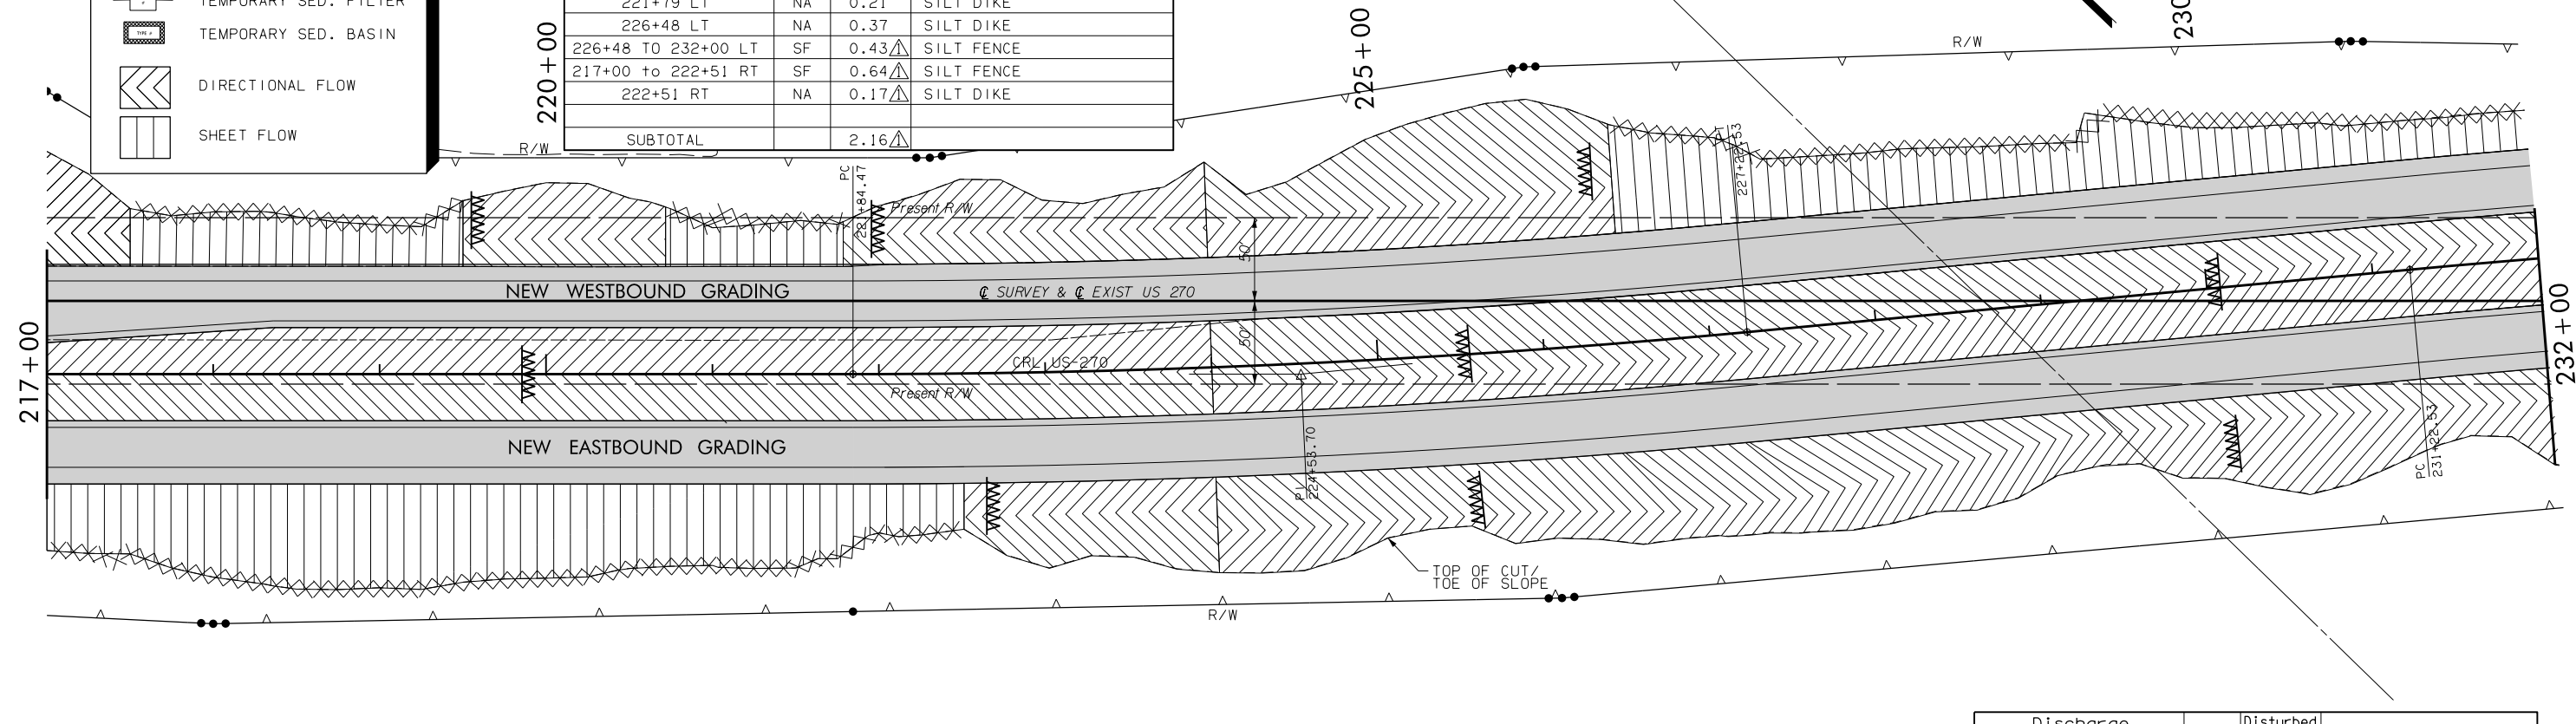

Discharge Point Sta.	Str. No.	Disturbed Area Acre	Erosion Control Measure
232+00 to 235+00 LT	SF	0.19	SILT FENCE
243+31 MEDIAN WEST	22	1.94	SILT DIKES
243+31 MEDIAN EAST	22	0.33	SILT DIKE
232+54 RT	NA	0.99	SILT DIKES
232+54 to 234+79 RT	SF	0.19	SILT FENCE
240+45 RT	NA	0.62	SILT DIKES
240+45 to 247+00 RT	SF	0.57	SILT FENCE
SUBTOTAL		2.56	
STR. TOTAL	22	2.27	

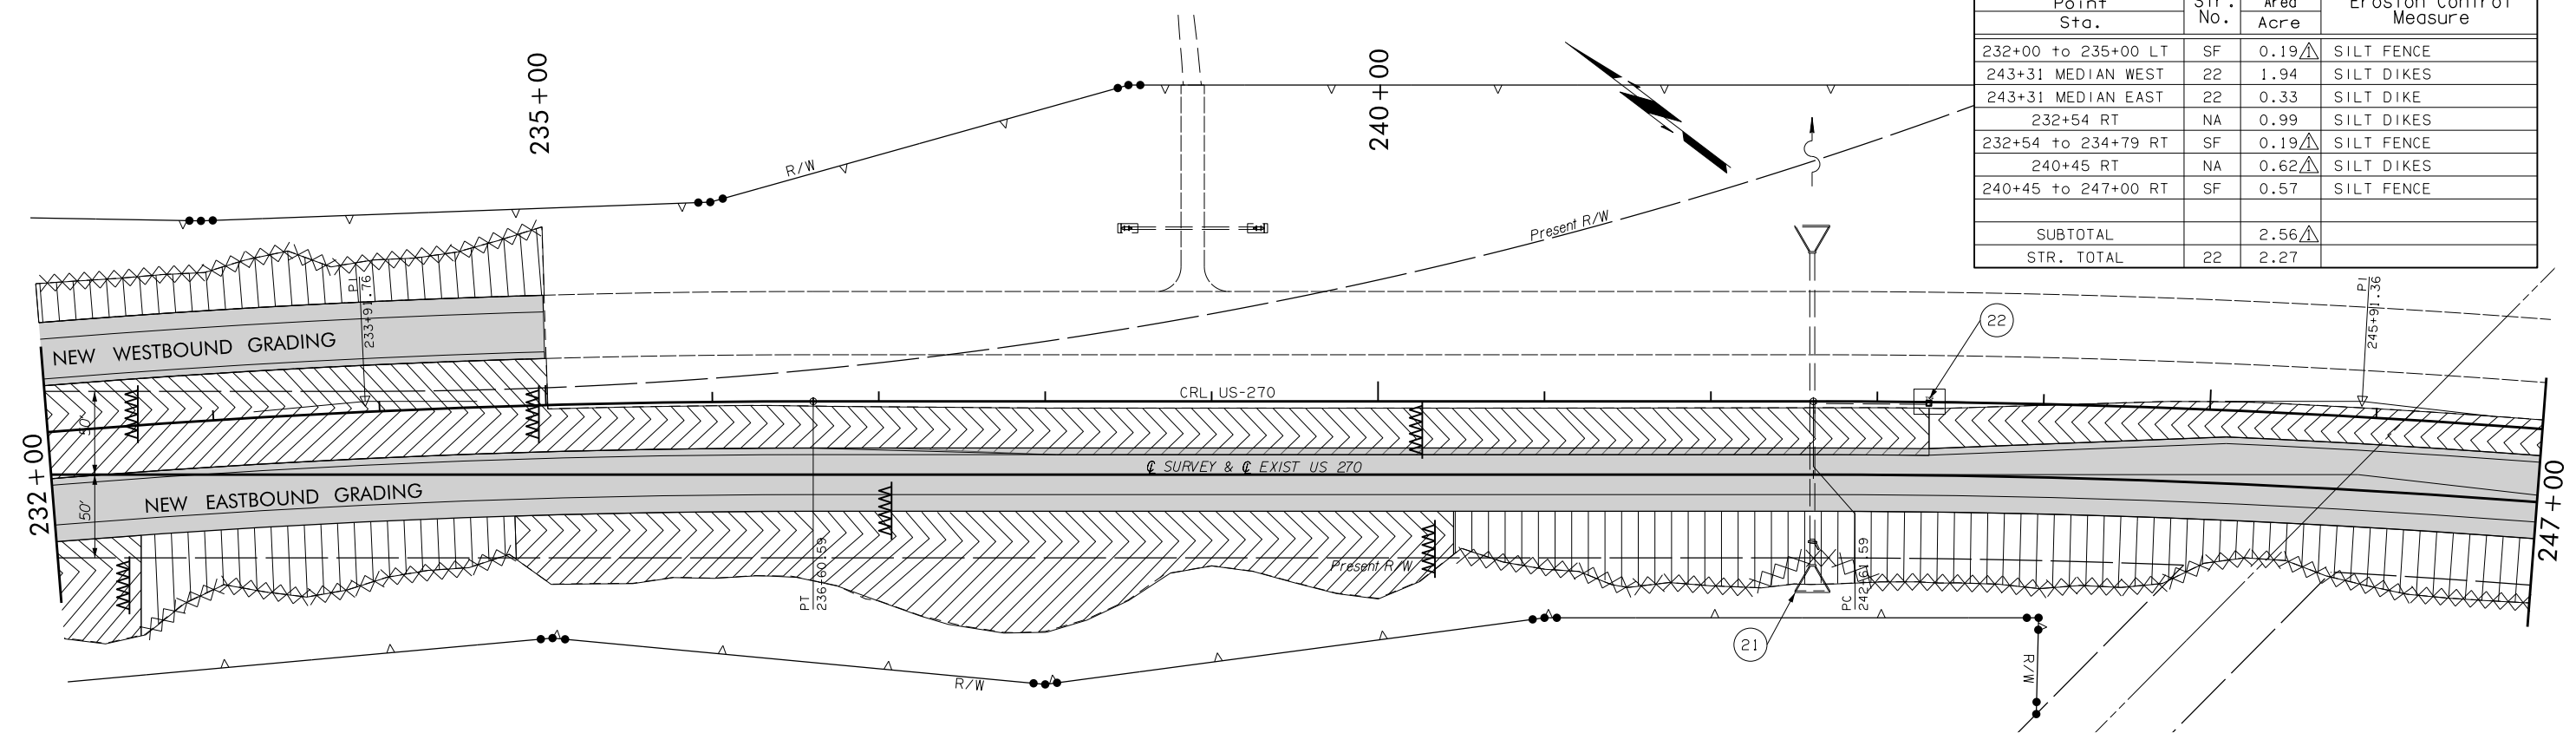

DESIGN	GC
DRAWN	RM
CHECKED	CC
APPROVED	CS
SQUAD	DEWBERRY

**EROSION CONTROL
DETAIL**

8/2/2017 Q:\150045046\CAD\Civil\Turn Key\17671 (34) Erosion Control5.dgn