


FED. ROAD DIST. NO.	STATE	JOB PIECE NO.	FISCAL YEAR	SHEET NO.	TOTAL SHEETS
6	OKLA.				
DESCRIPTION		REVISIONS		DATE	

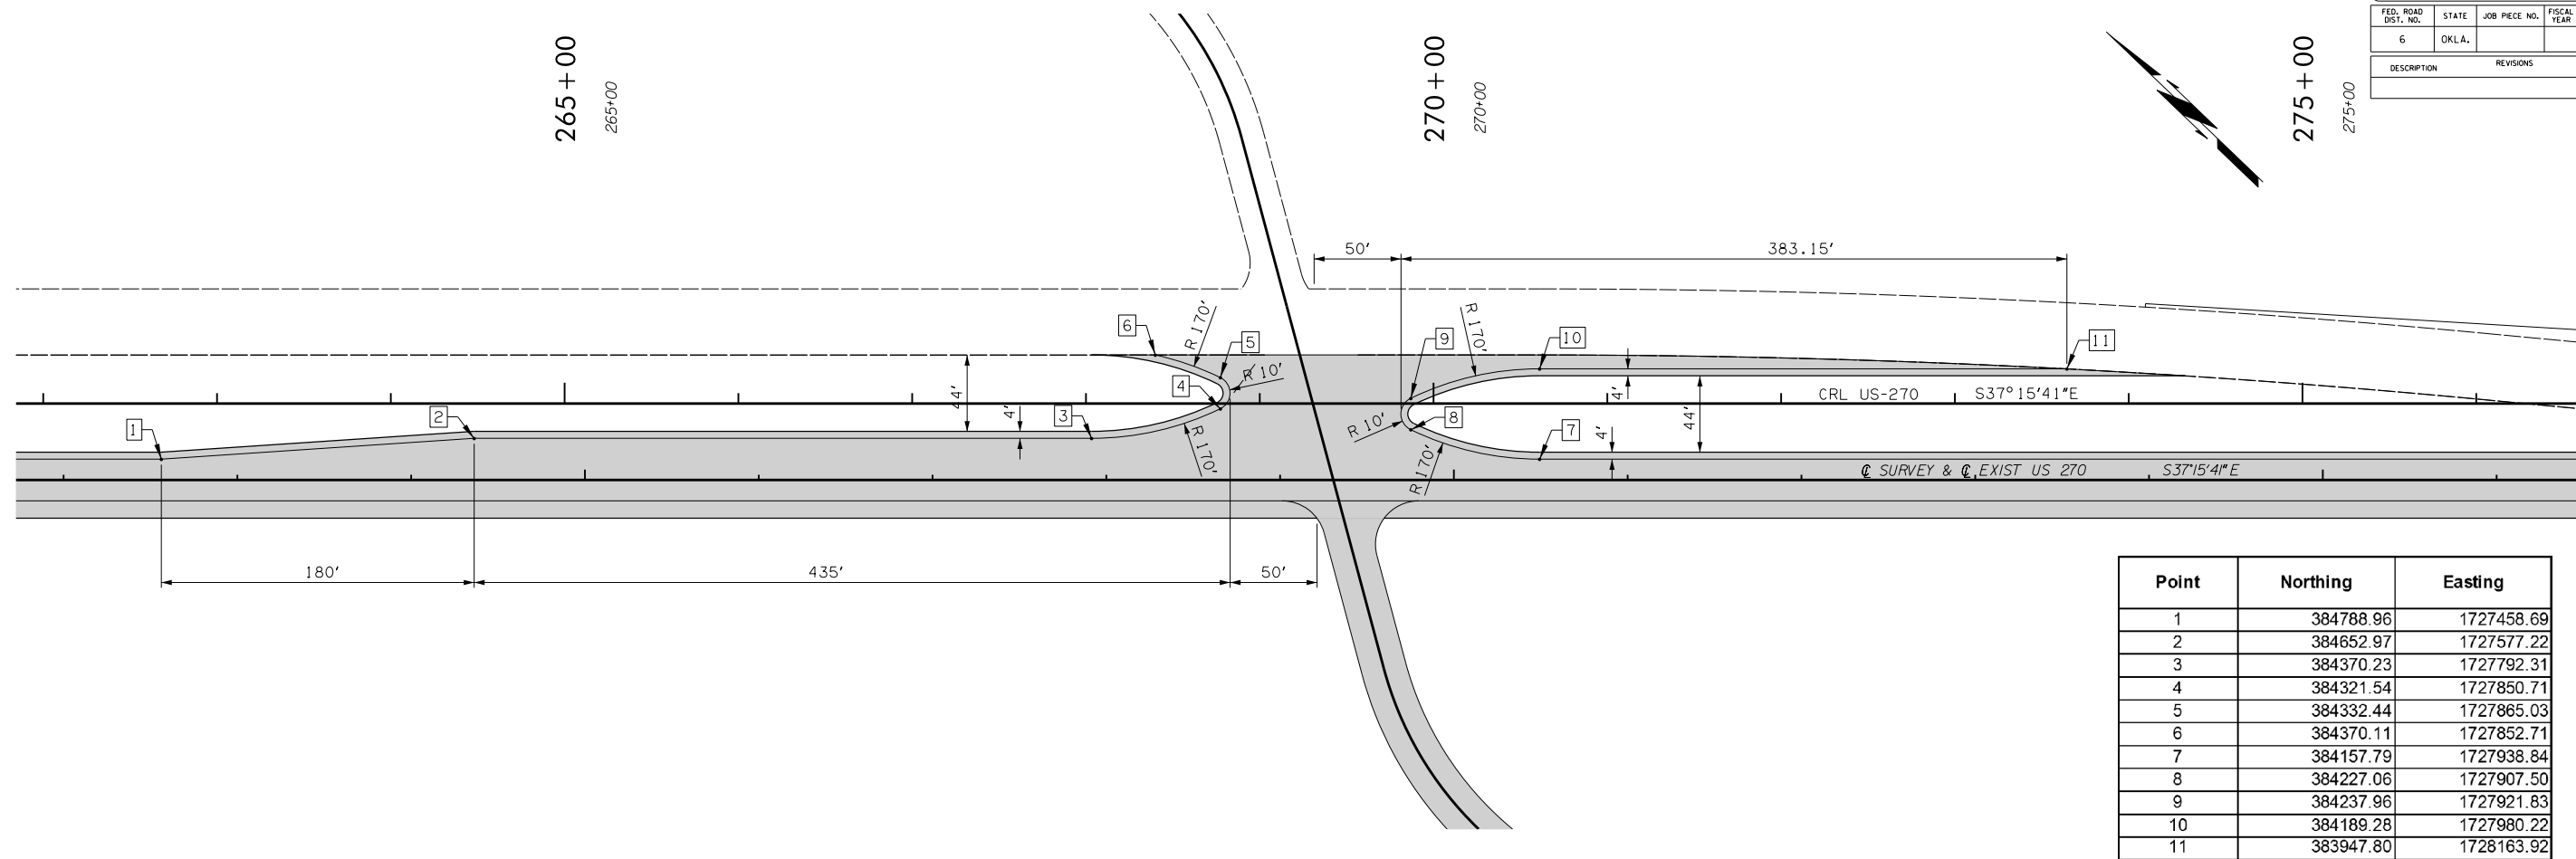

Point	Northing	Easting
1	384788.96	1727458.69
2	384652.97	1727577.22
3	384370.23	1727792.31
4	384321.54	1727850.71
5	384332.44	1727865.03
6	384370.11	1727852.71
7	384157.79	1727938.84
8	384227.06	1727907.50
9	384237.96	1727921.83
10	384189.28	1727980.22
11	383947.80	1728163.92

8/2/2017 Q:\150045046\CAD\Civil\Turn Key\17671 (34) Median Details-3.dgn

DESIGN	GC	
DRAWN	RM	
CHECKED	CC	
APPROVED	CS	
SQUAD	DEWBERRY	

MEDIAN OPENING DETAILS

STATE JOB NO. 17671(34) SHEET NO. 23
DEWEY CO. US-270