


FED. ROAD DIST. NO.	STATE	JOB PIECE NO.	FISCAL YEAR	SHEET NO.	TOTAL SHEETS
6	OKLA.				
DESCRIPTION		REVISIONS		DATE	

Curve #1
 PI Sta= 103+58.90
 X= 1716590.6947
 Y= 396380.4286
 Δ = 09°49'30.25" LT
 D= 01°54'35.49"
 T= 257.85'
 L= 514.44'
 R= 3000.00'
 E= 11.06'

Curve #2
 PI Sta= 108+73.34
 X= 1717005.9133
 Y= 396074.5793
 Δ = 09°49'30.25" RT
 D= 01°54'35.49"
 T= 257.85'
 L= 514.44'
 R= 3000.00'
 E= 11.06'

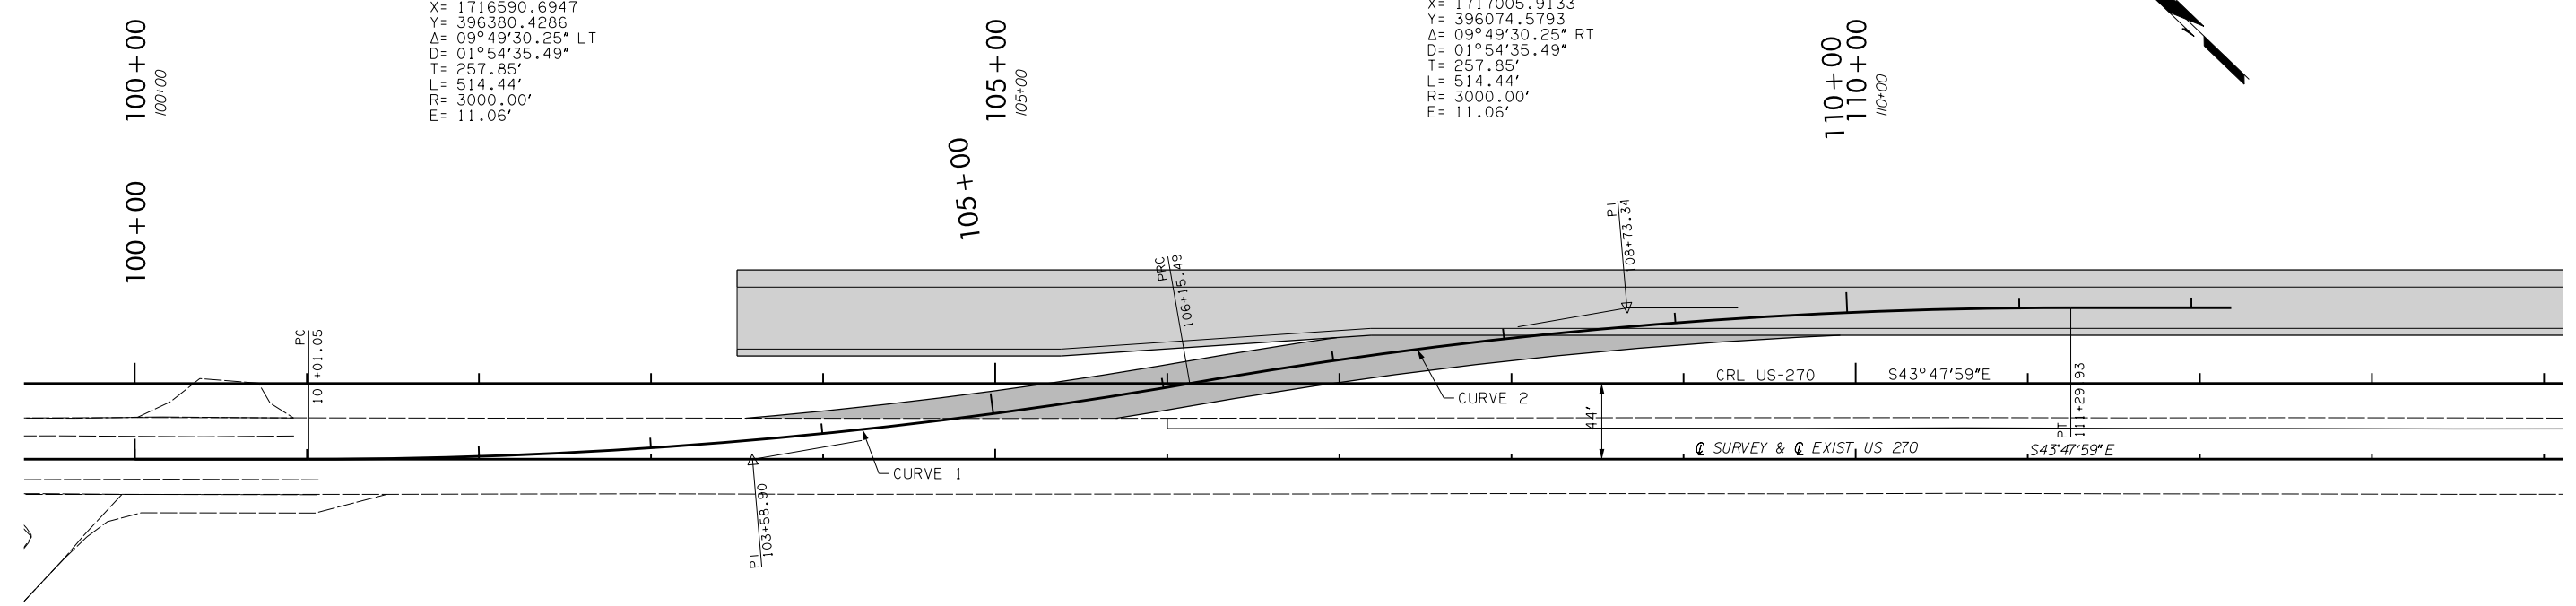

DESIGN	GC	
DRAWN	RM	
CHECKED	CC	
APPROVED	CS	
SQUAD	DEWBERRY	

CROSSOVER DETAILS

STATE JOB NO. 17671(34) SHEET NO. 24
 DEWEY CO. US-270