

SEC. 6 T-18-N, R-15-W

FED. ROAD DIST. NO.	STATE	JOB PIECE NO.	FISCAL YEAR	SHEET NO.	TOTAL SHEETS
6	OKLA.				


  

DESCRIPTION	REVISIONS	DATE


CRL NS234  
CURVE DATA  
PI Sta= 14+08.10  
X= 1722637.5760  
Y= 389586.6596  
Δ= 23°36'57.18" LT  
D= 14°19'26.20"  
T= 83.62'  
L= 164.87'  
R= 400.00'  
E= 8.65'  
S= NC (See SUEL2-3-2)  
V= 30 mph

CRL NS234  
CURVE DATA  
PI Sta= 17+42.42  
X= 1722504.2306  
Y= 389895.8269  
Δ= 54°31'52.09" RT  
D= 28°38'52.40"  
T= 103.08'  
L= 190.35'  
R= 200.00'  
E= 25.00'  
S= NC (See SUEL2-3-2)  
V= 25 mph

CRL NS234  
CURVE DATA  
PI Sta= 22+59.26  
X= 1722780.1554  
Y= 390351.4263  
Δ= 53°43'06.35" LT  
D= 28°38'52.40"  
T= 101.29'  
L= 187.51'  
R= 200.00'  
E= 24.19'  
S= NC (See SUEL2-3-2)  
V= 25 mph

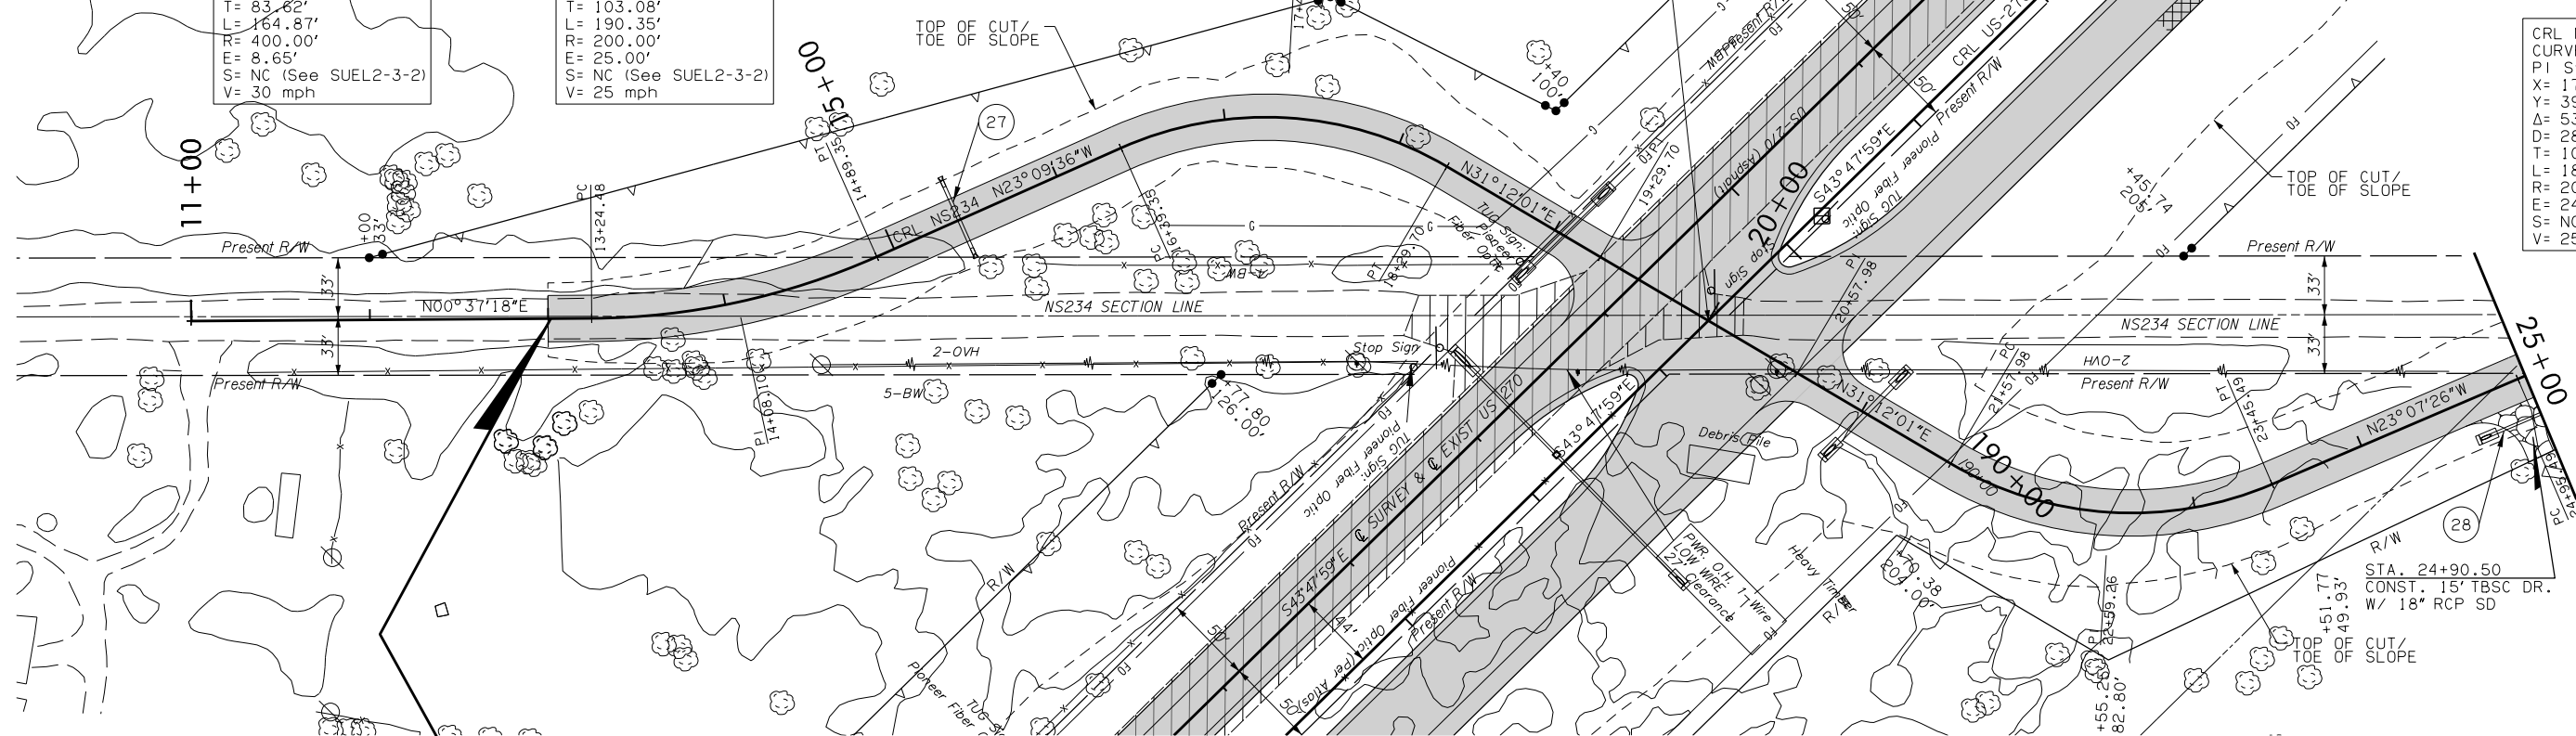

SEC. 5 T-18-N, R-15-W

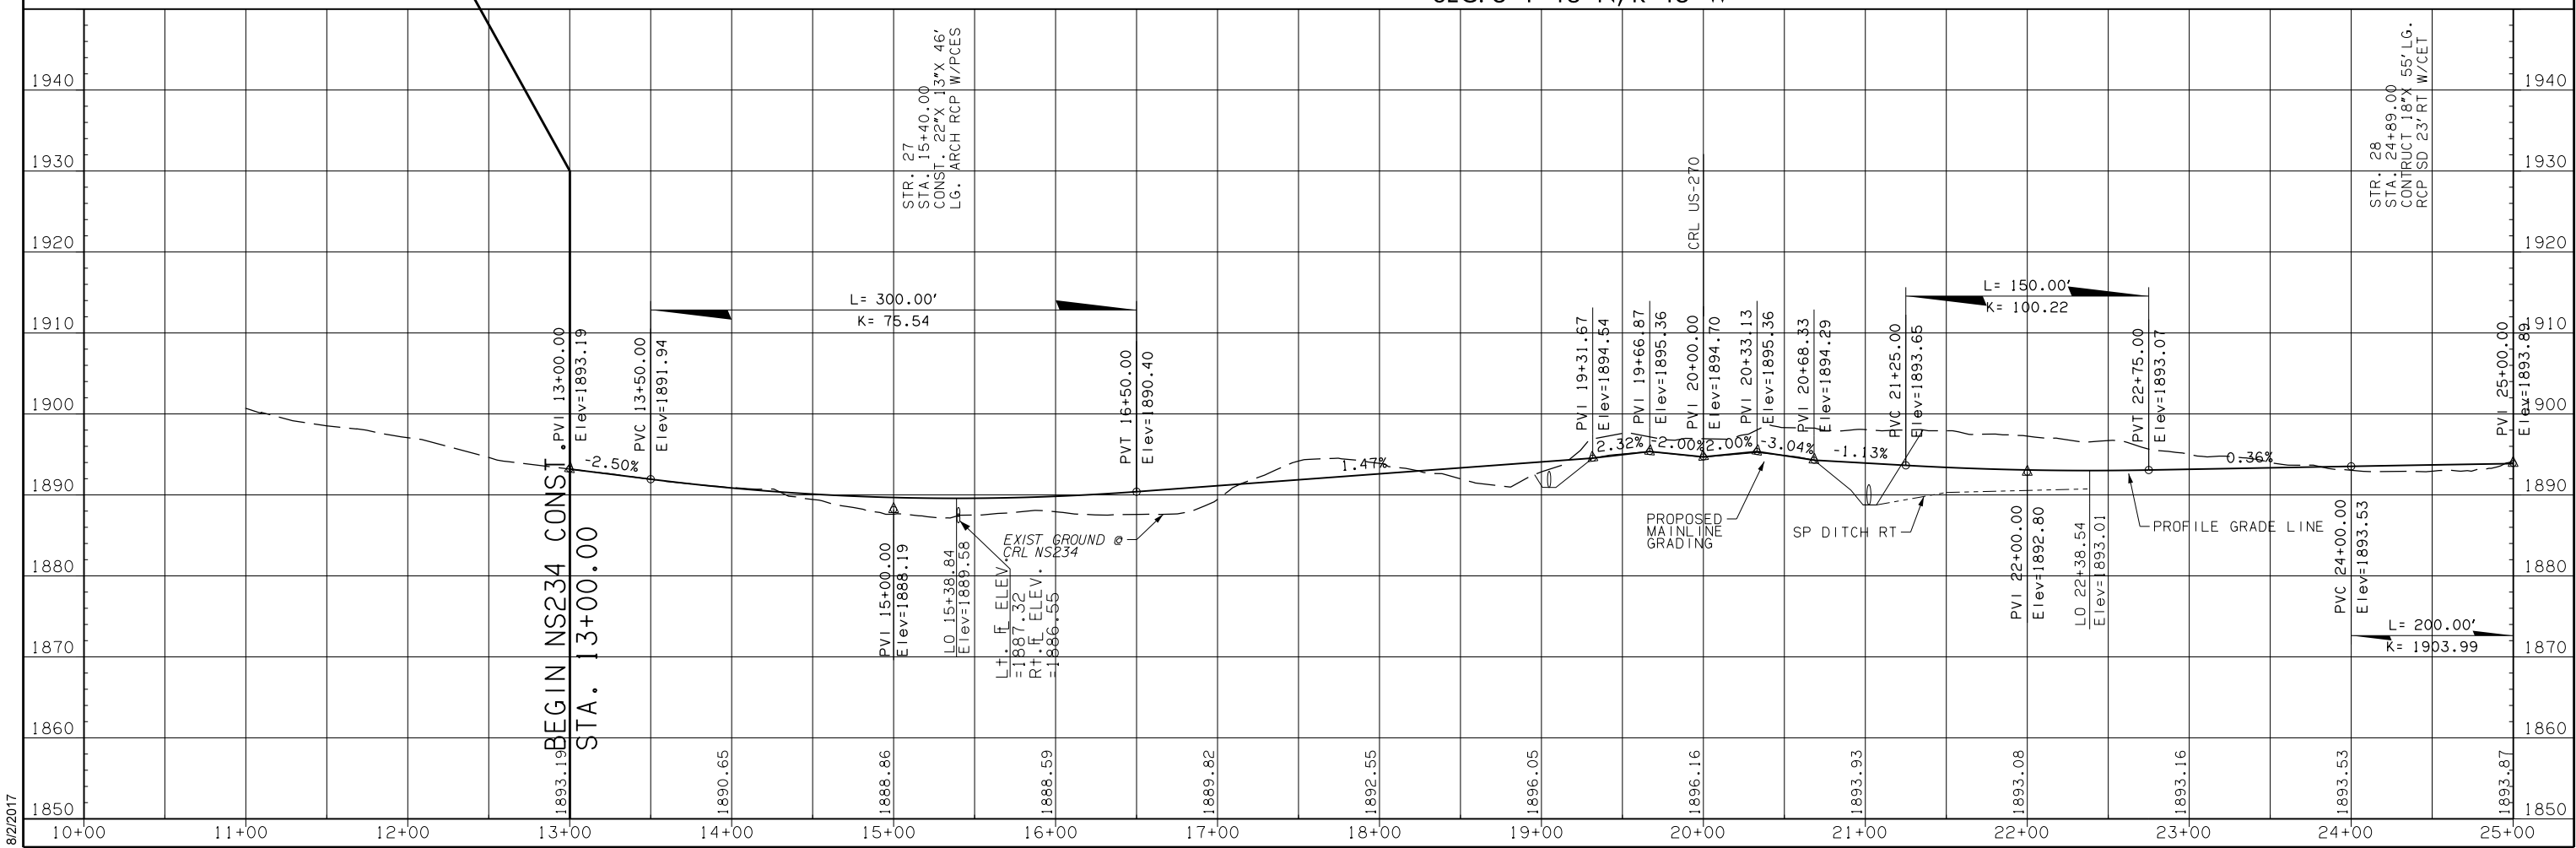

8/2/2017