



FED. ROAD DIST. NO.	STATE	JOB PIECE NO.	FISCAL YEAR	SHEET NO.	TOTAL SHEETS
6	OKLA.				

DESCRIPTION	REVISIONS	DATE



SEC. 6 T-18-N, R-15-W

CRL NS234
 CURVE DATA
 PI Sta= 25+77.79
 X= 1722652.3988
 Y= 390659.5832
 Δ= 23°15'13.11" RT
 D= 14°19'26.20"
 T= 82.30'
 L= 162.34'
 R= 400.00'
 E= 8.38'
 S= NC (See SUEL2-3-2)
 V= 30 mph

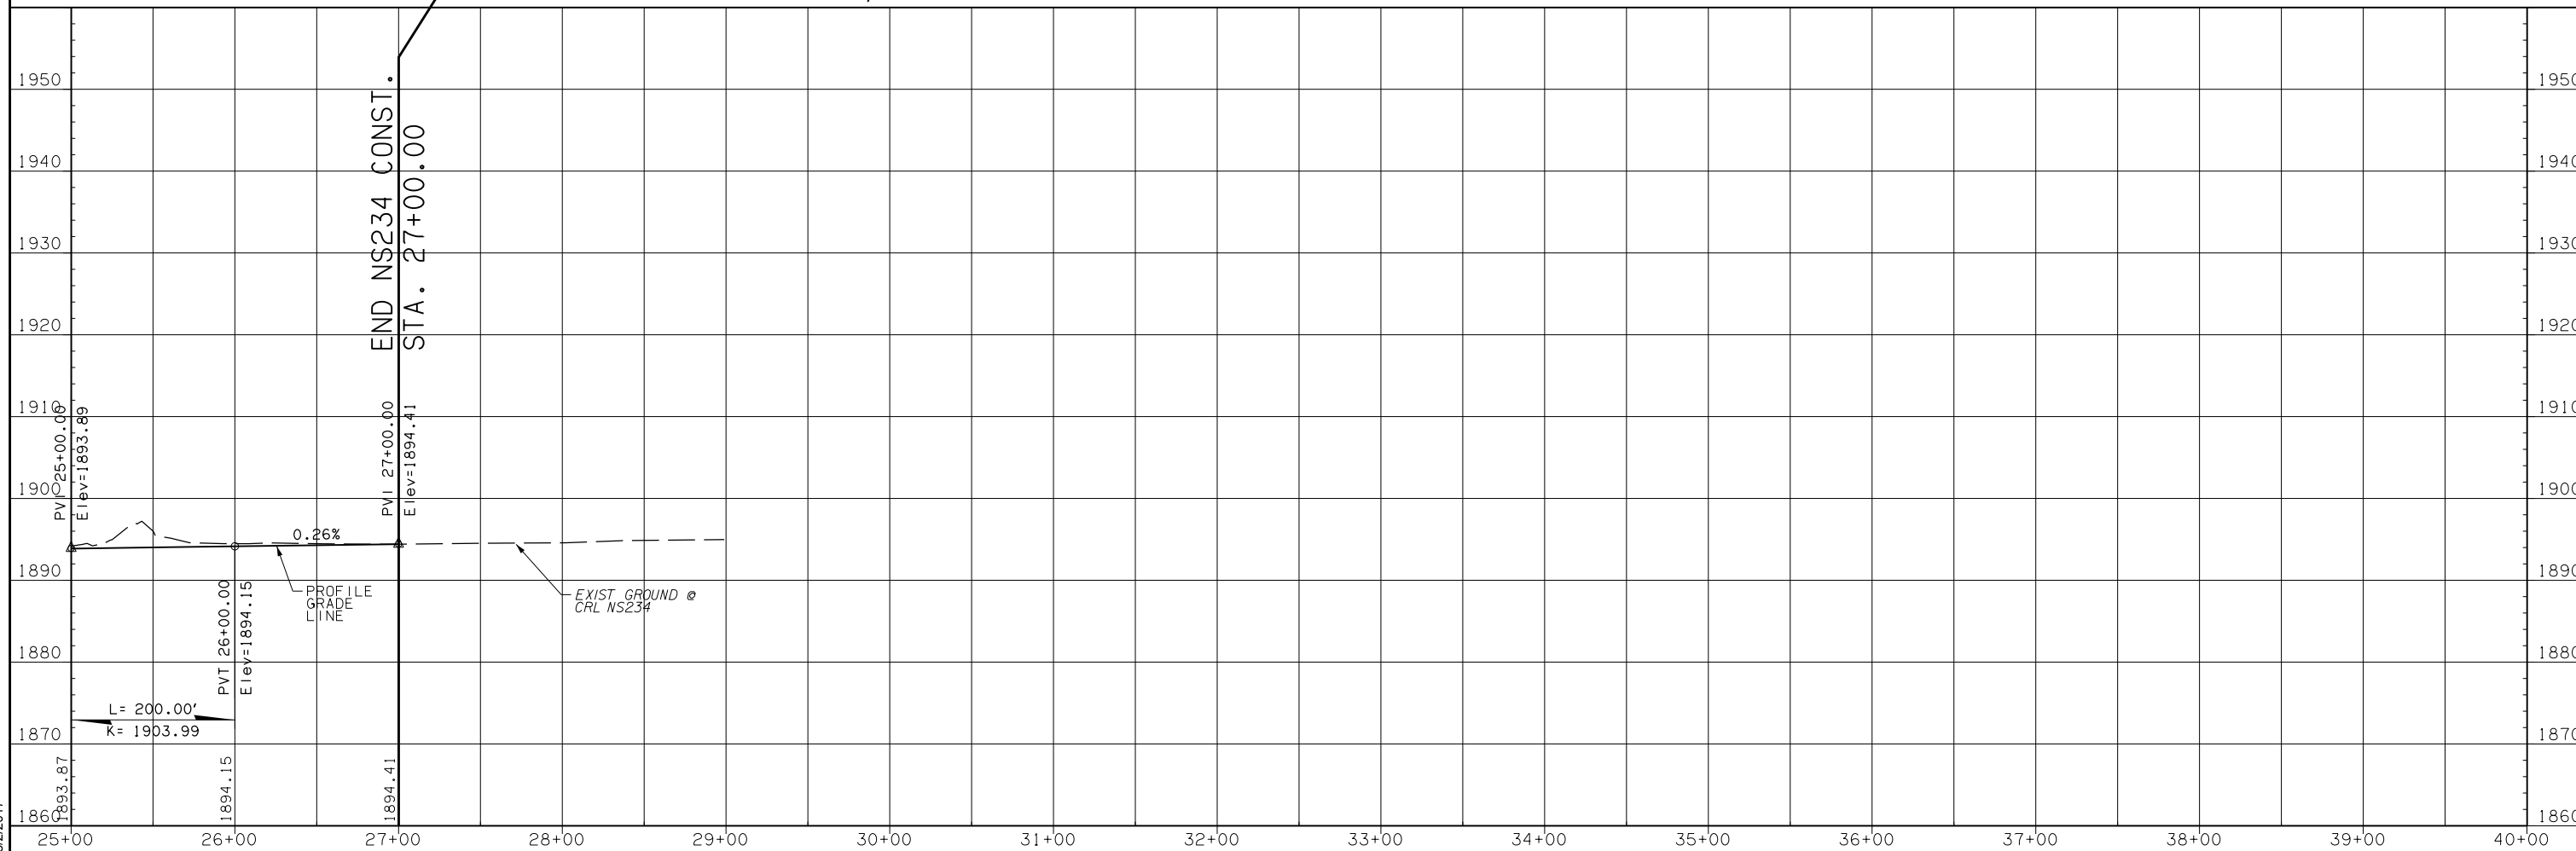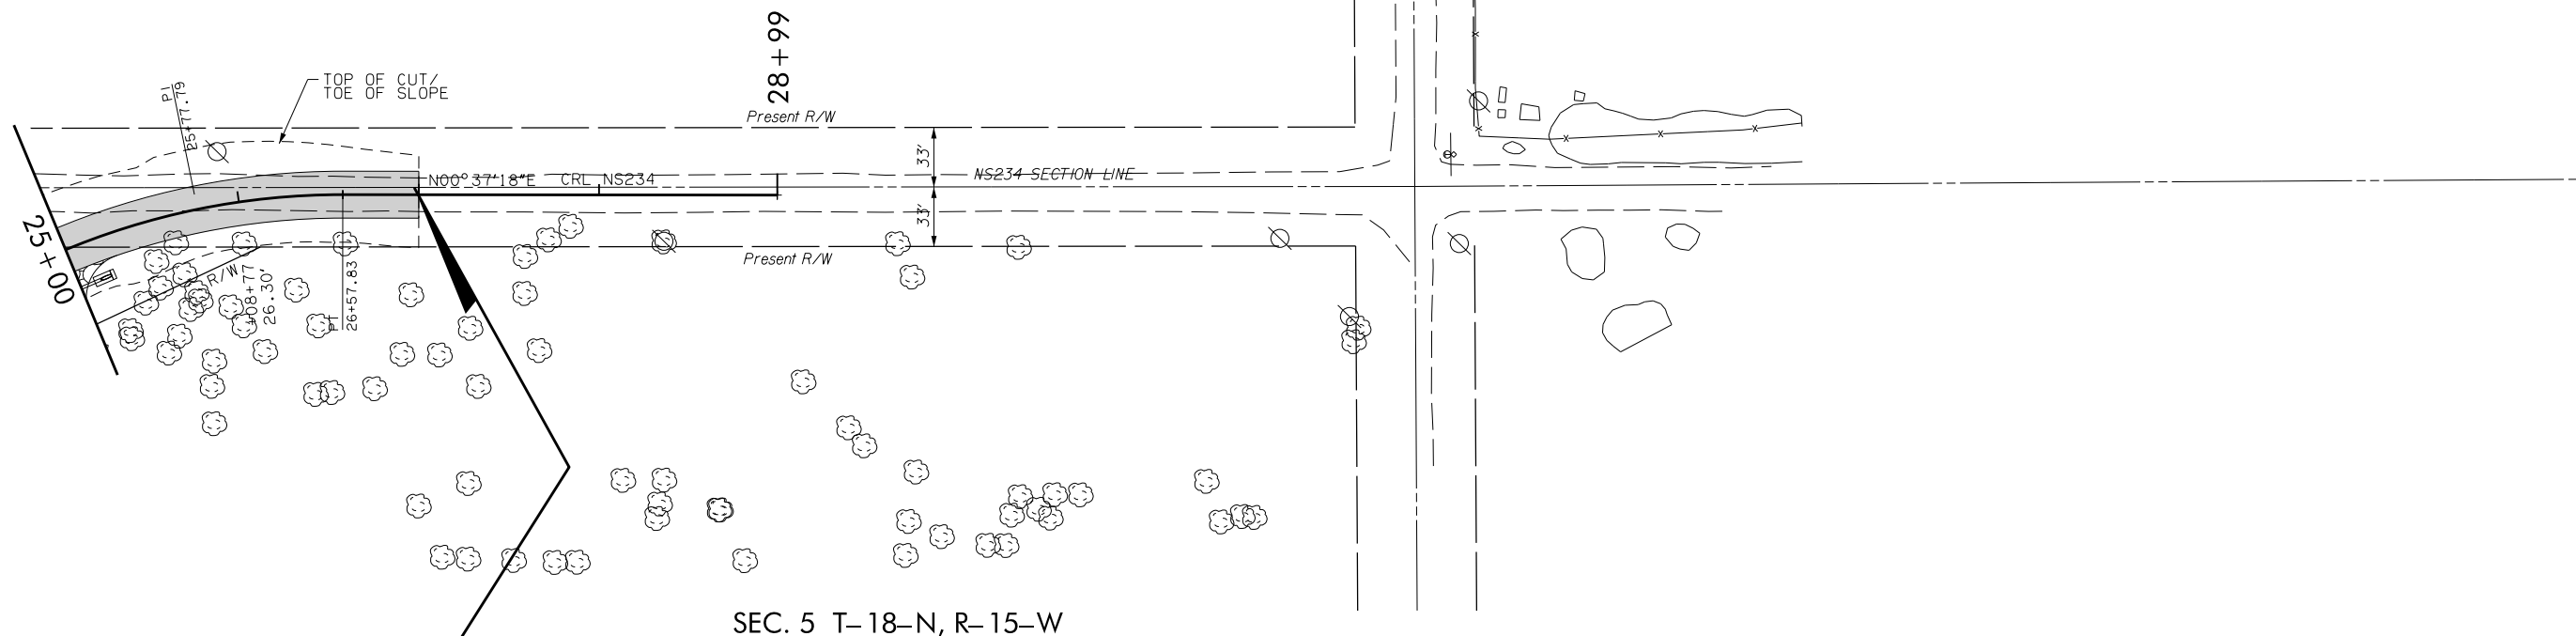

8/2/2017