

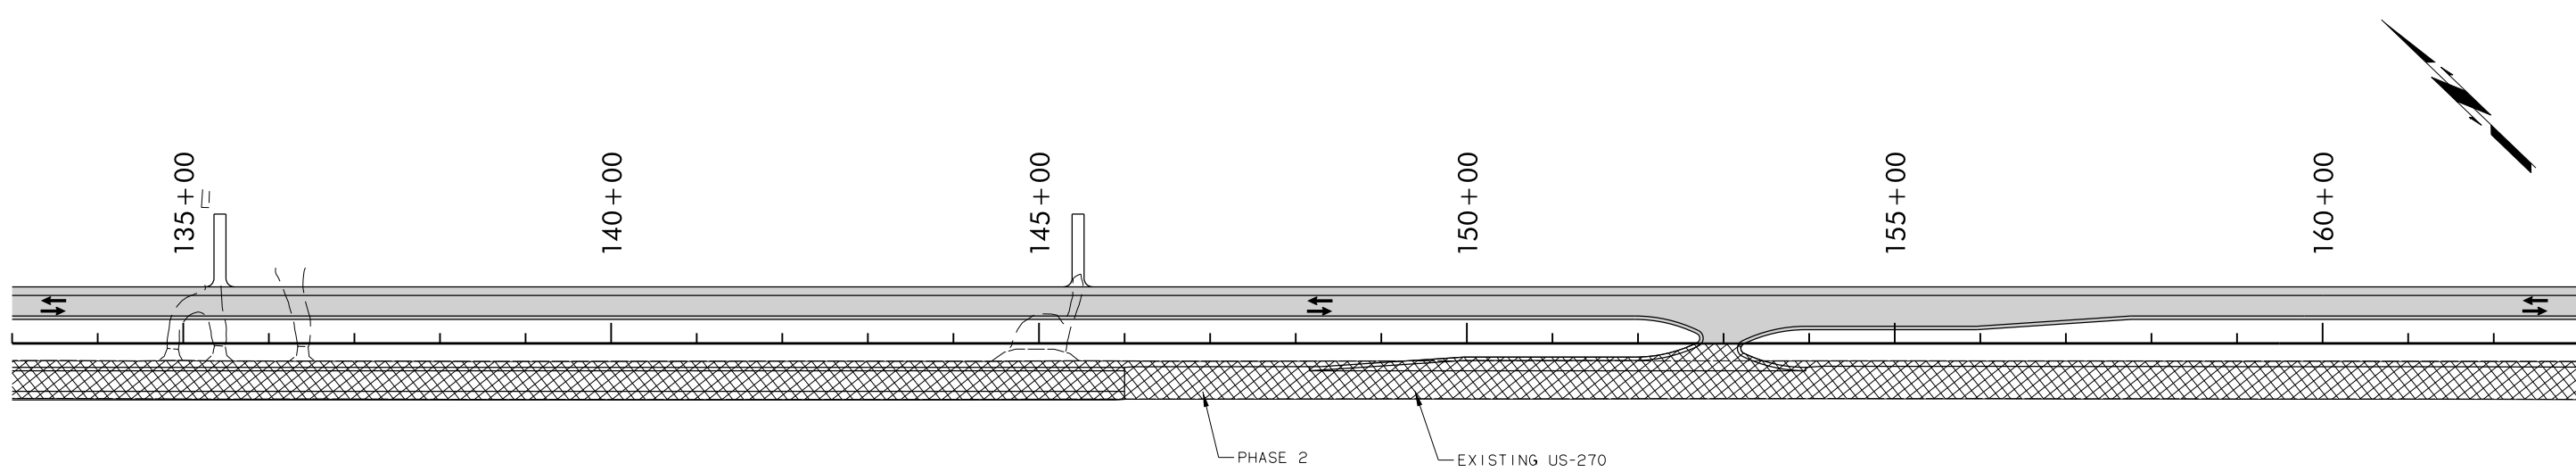


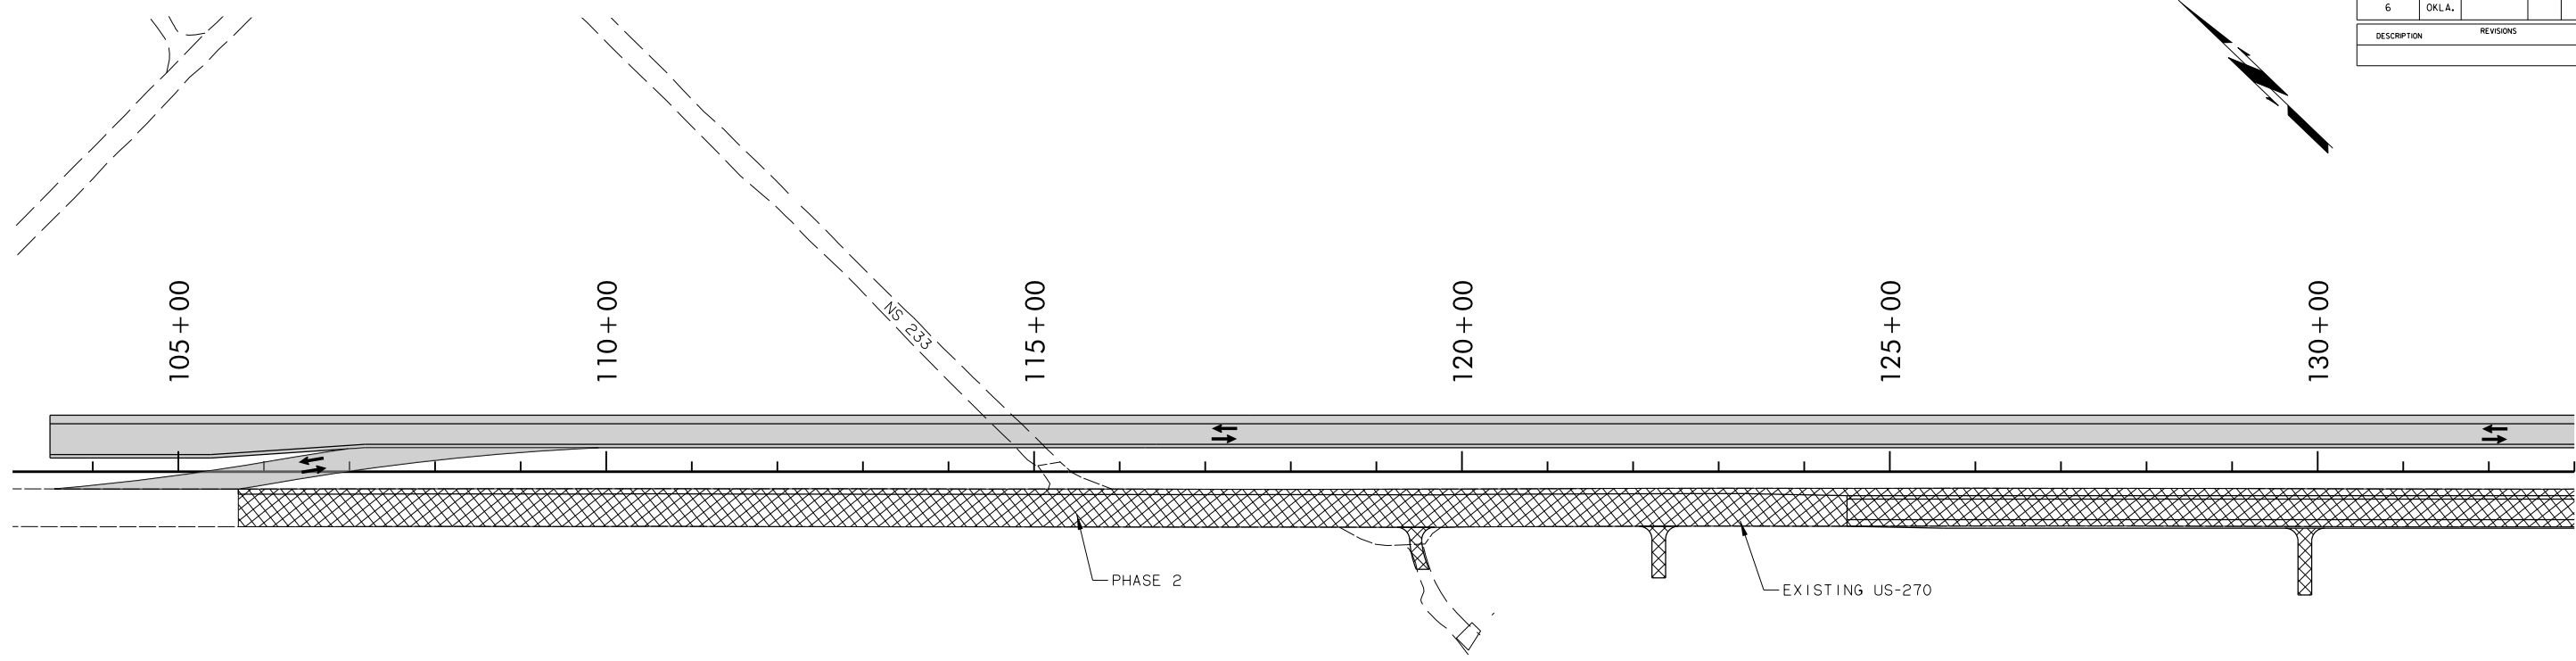

FED. ROAD DIST. NO.	STATE	JOB PIECE NO.	FISCAL YEAR	SHEET NO.	TOTAL SHEETS
6	OKLA.				
DESCRIPTION		REVISIONS		DATE	

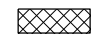

- PHASE II
US-270
1. PLACE BOTH LANES OF TRAFFIC ON COMPLETED PHASE I CONSTRUCTION. UTILIZE MEDIAN CROSS OVER CONSTRUCTED UNDER PROJECT 17671(32)
 2. RECONSTRUCT/OVERLAY ORIGINAL LANES OF US-270 FROM STA. 103+50 TO STA. 279+00. GRADING AND SURFACING MAINLINE AS WELL AS THE DRIVES, SOUTH REALIGNMENT OF NS 235.

LEGEND

-  WORK AREA
-  NEW ROADWAY (FROM PREVIOUS PHASE)
-  DIRECTION OF TRAFFIC

DESIGN	GC	
DRAWN	RM	
CHECKED	CC	
APPROVED	CS	
SQUAD	DEWBERRY	

**PHASING DETAIL
(PHASE 2)**
STATE JOB NO. 17671(34) SHEET NO. 46
DEWEY CO. US-270

8/2/2017 Q:\50045046\CAD\Civil\Turn Key\17671 (34) Phasing-P2-1.dgn